
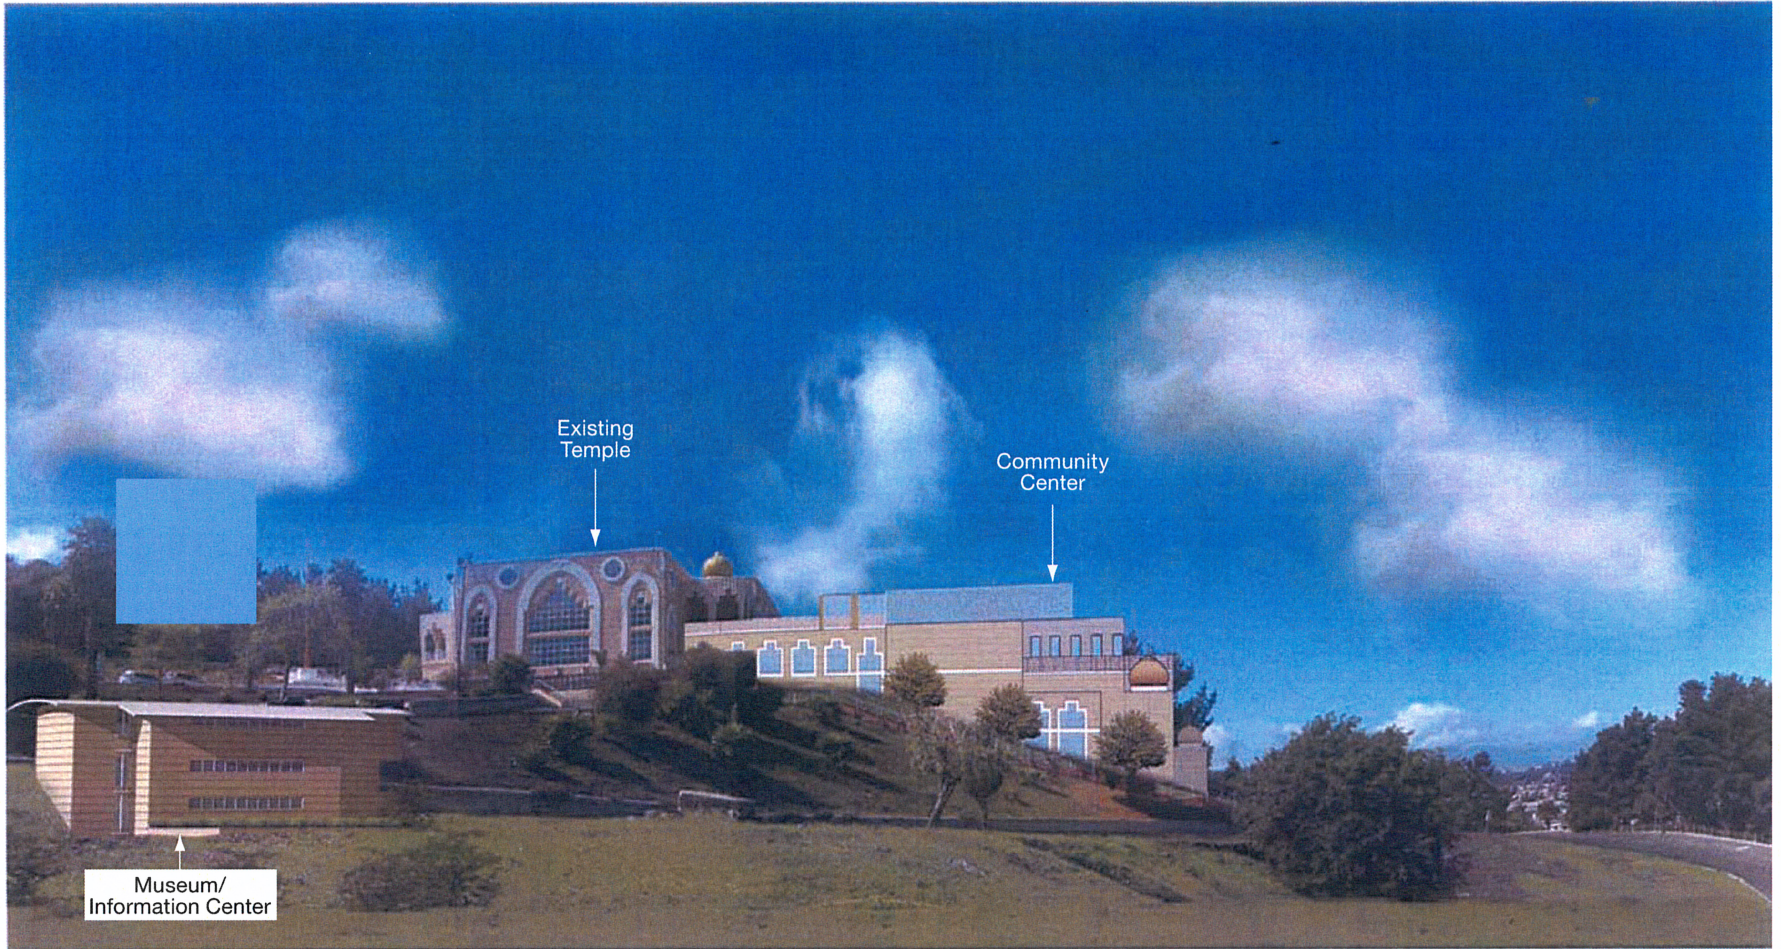


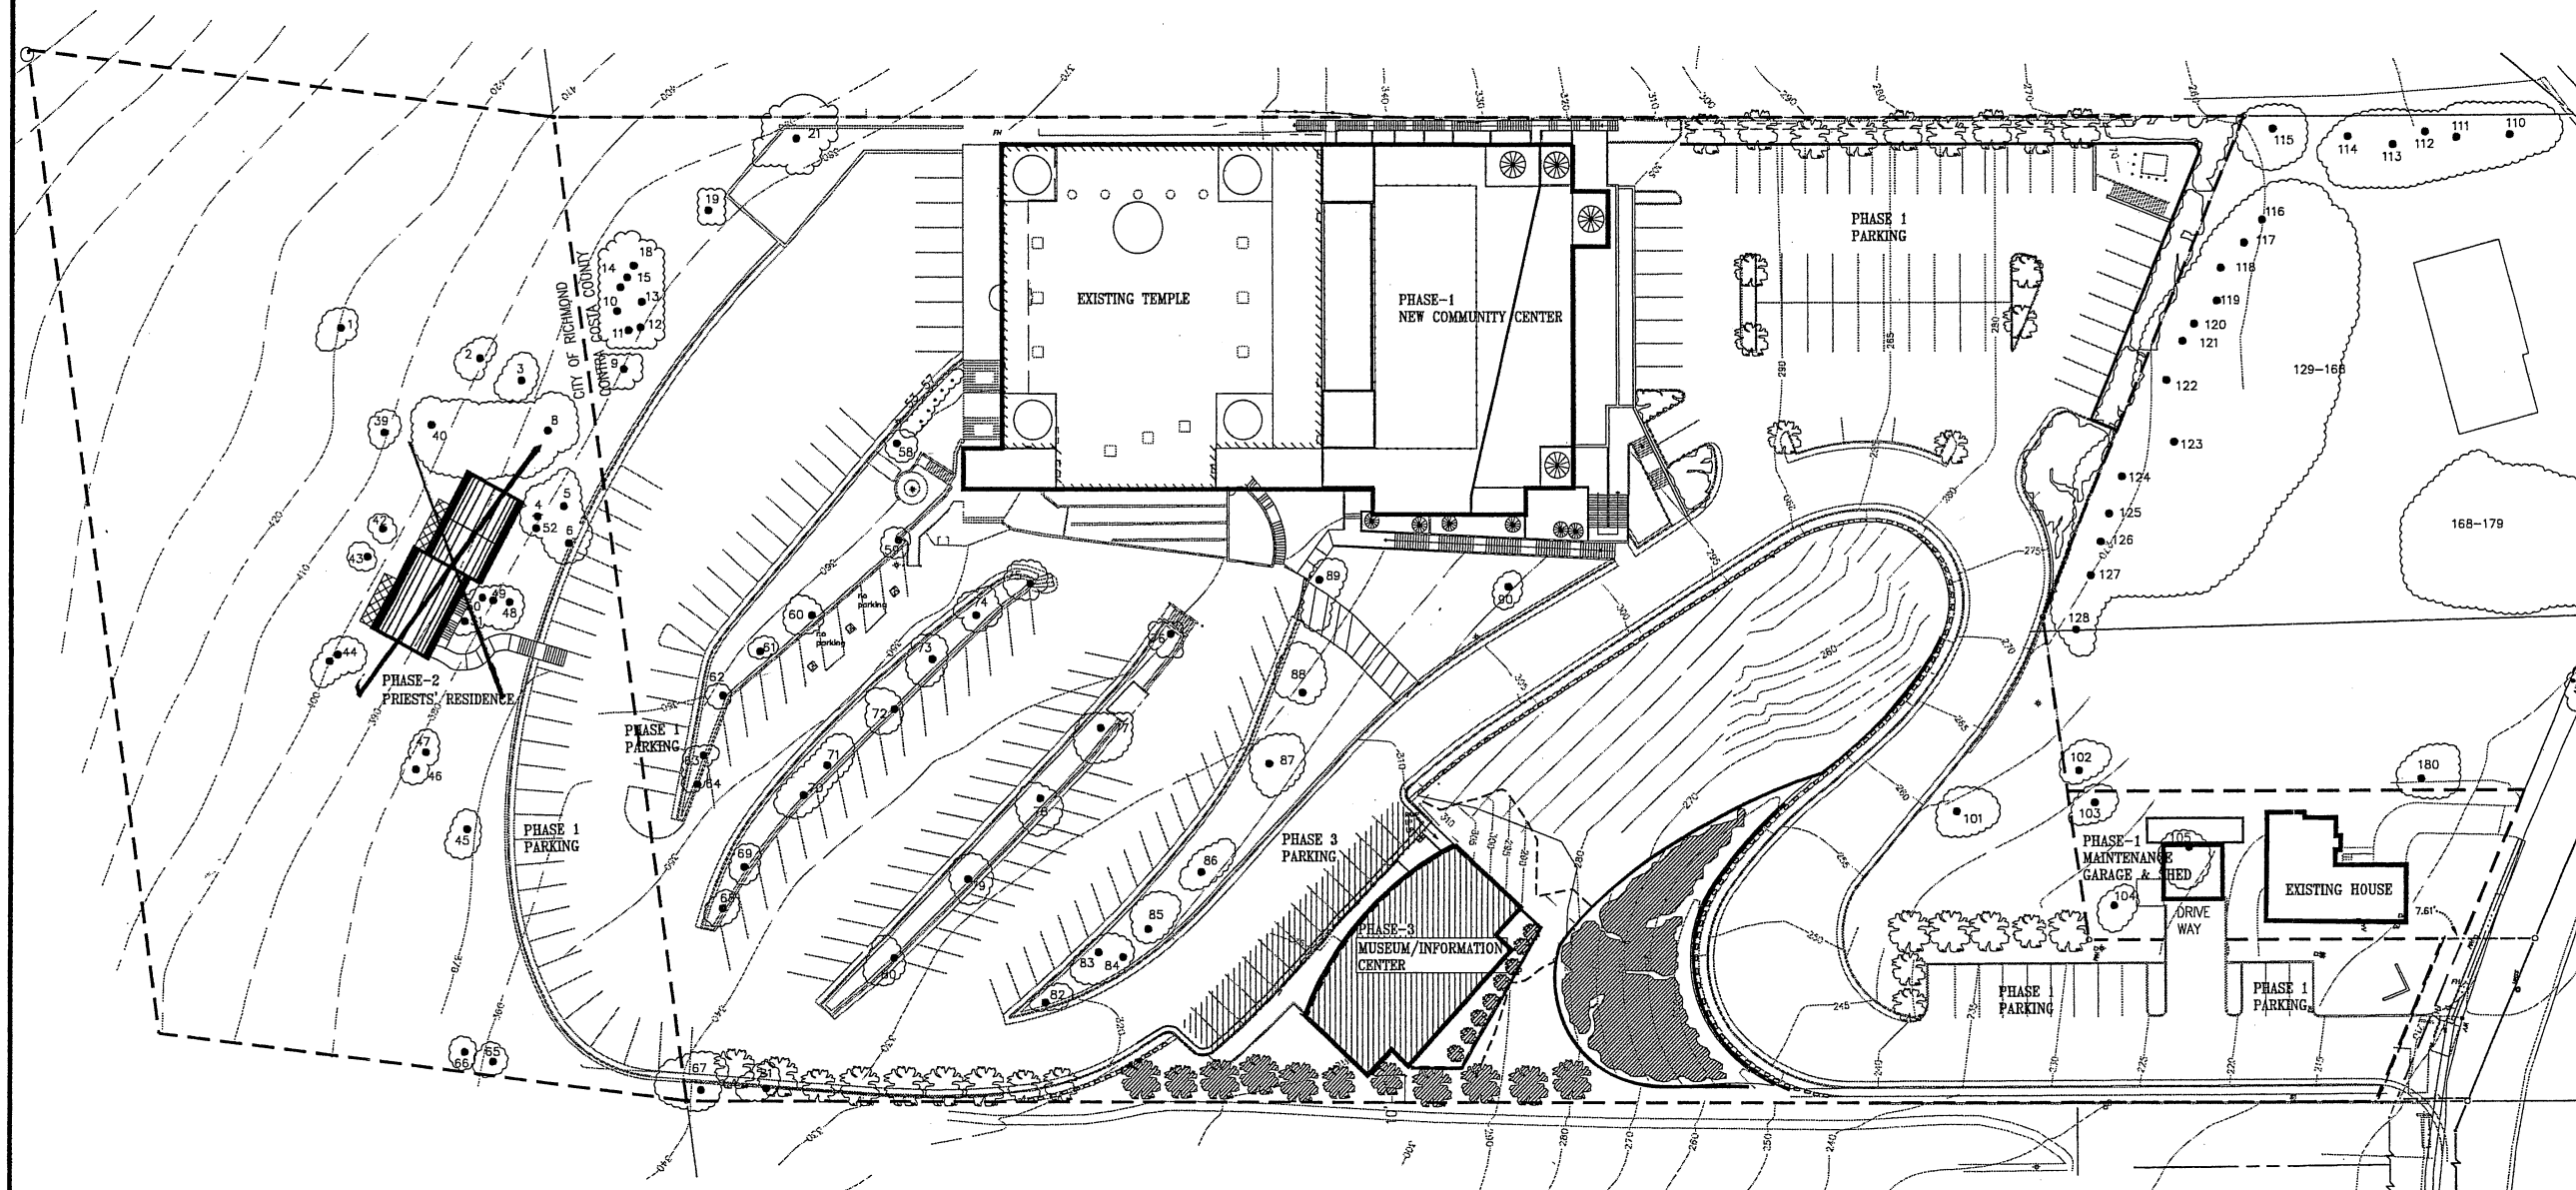

East Elevation

LEGEND

-  EXISTING TREES
 PROPOSED TREES
 FOR PHASE 3
 PROPOSED GROUND
 COVER & LOW
 BUSHES FOR PHASE3

[illegible]

CERTIFIED BY

ARCHITECT

MOHINDER SINGH DATTA

THE SIKH CENTER
OF SAN FRANCISCO
BAY AREA
3550 HILLCREST ROAD
EL SOBRANTE, CALIFORNIA 94803
CLIENT

THE SIKH CENTER
EL SOBRANTE, CA

	PROJECT TITLE
TITLE	PHASE3-SITE PLAN LANDSCAPE PLAN


DATE 17/03/08

SCALE $1/32" = 1'-0"$


SHEET NO. **A - 34 L**

SUBMITTAL FOR LAND USE PERMIT




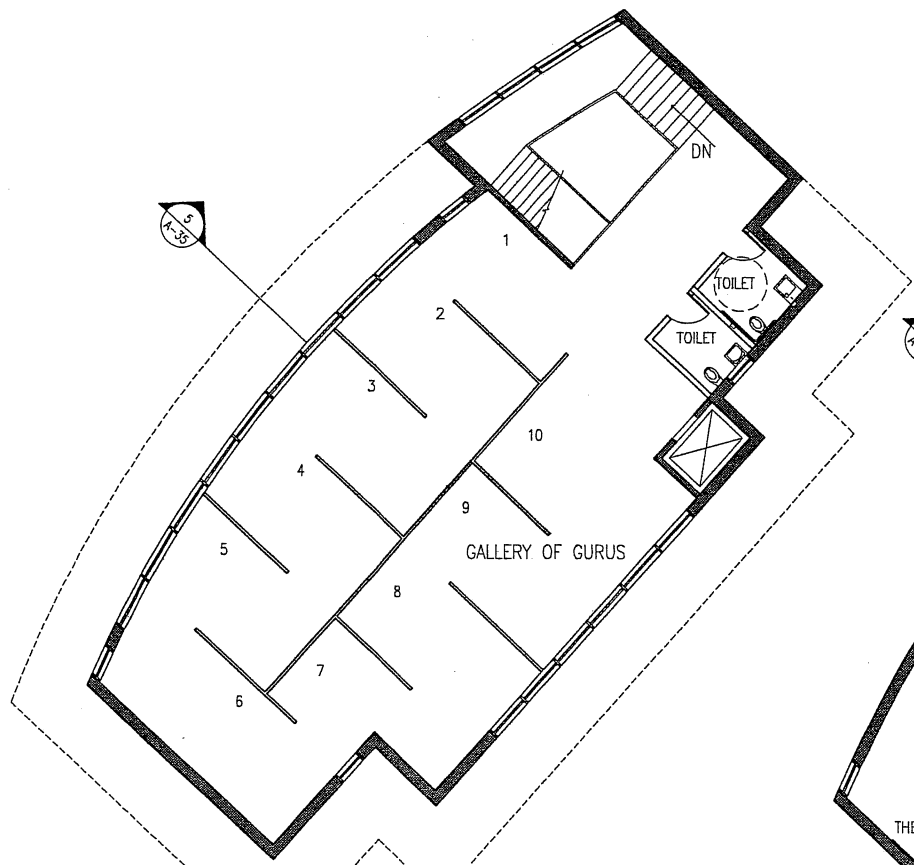


3 LEVEL-2 (323'-0")
SCALE 1/8"=1'-0"

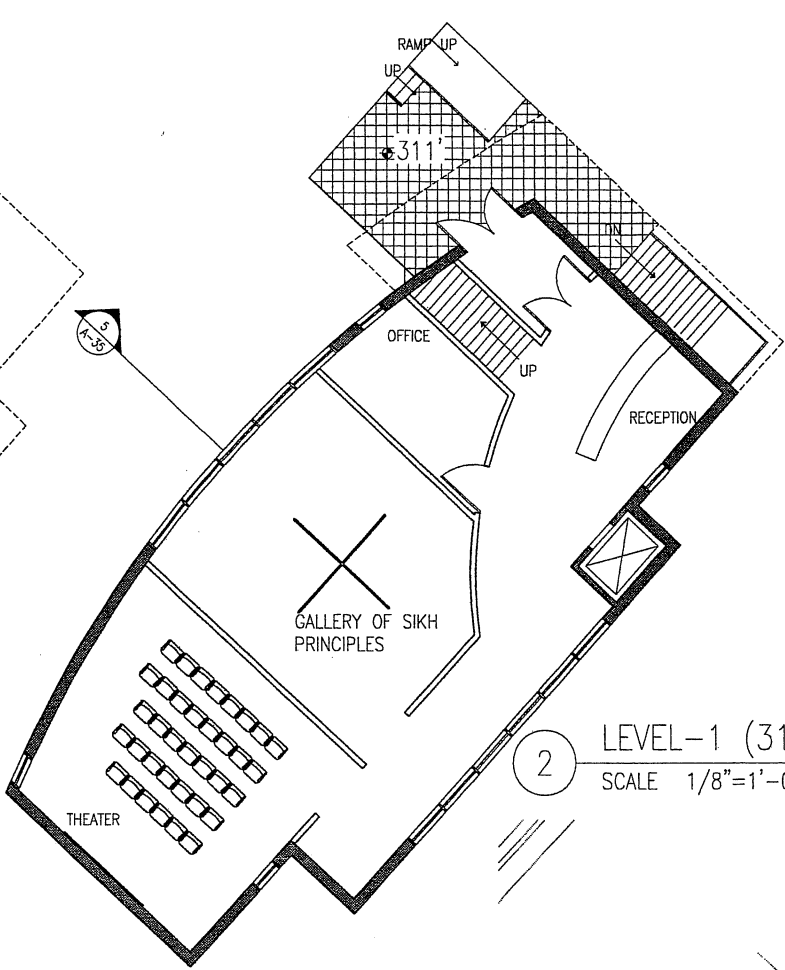


2 LEVEL-1 (311'-0")
SCALE 1/8"=1'-0"

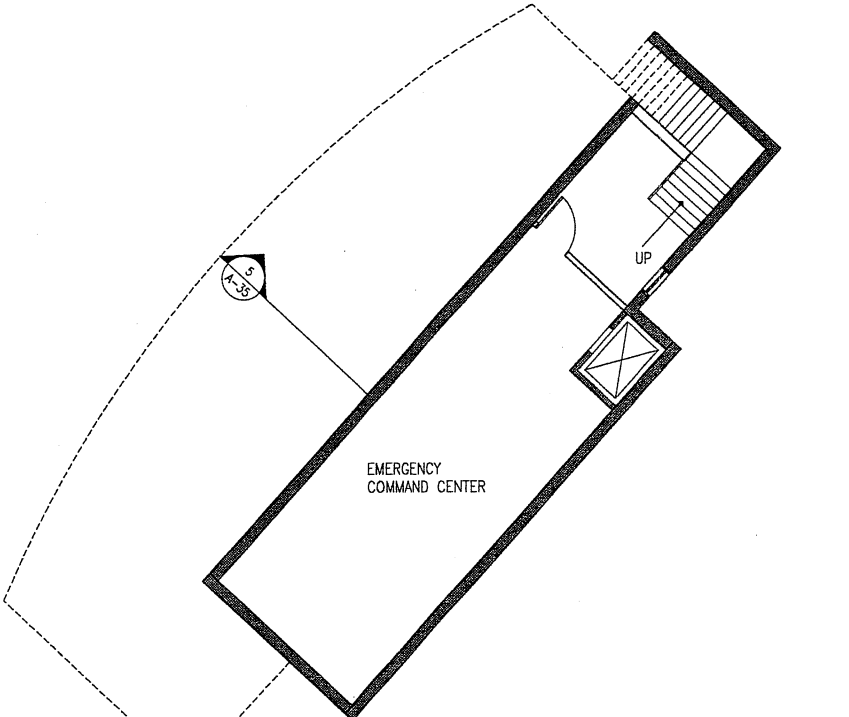

1 BASEMENT (301'-0")
SCALE 1/8"=1'-0"

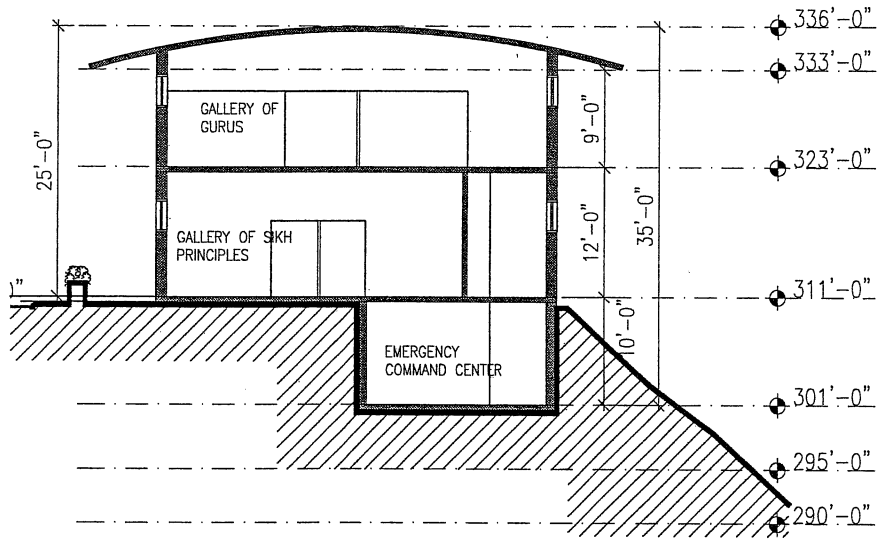

5 SECTION
SCALE 1/8"=1'-0"

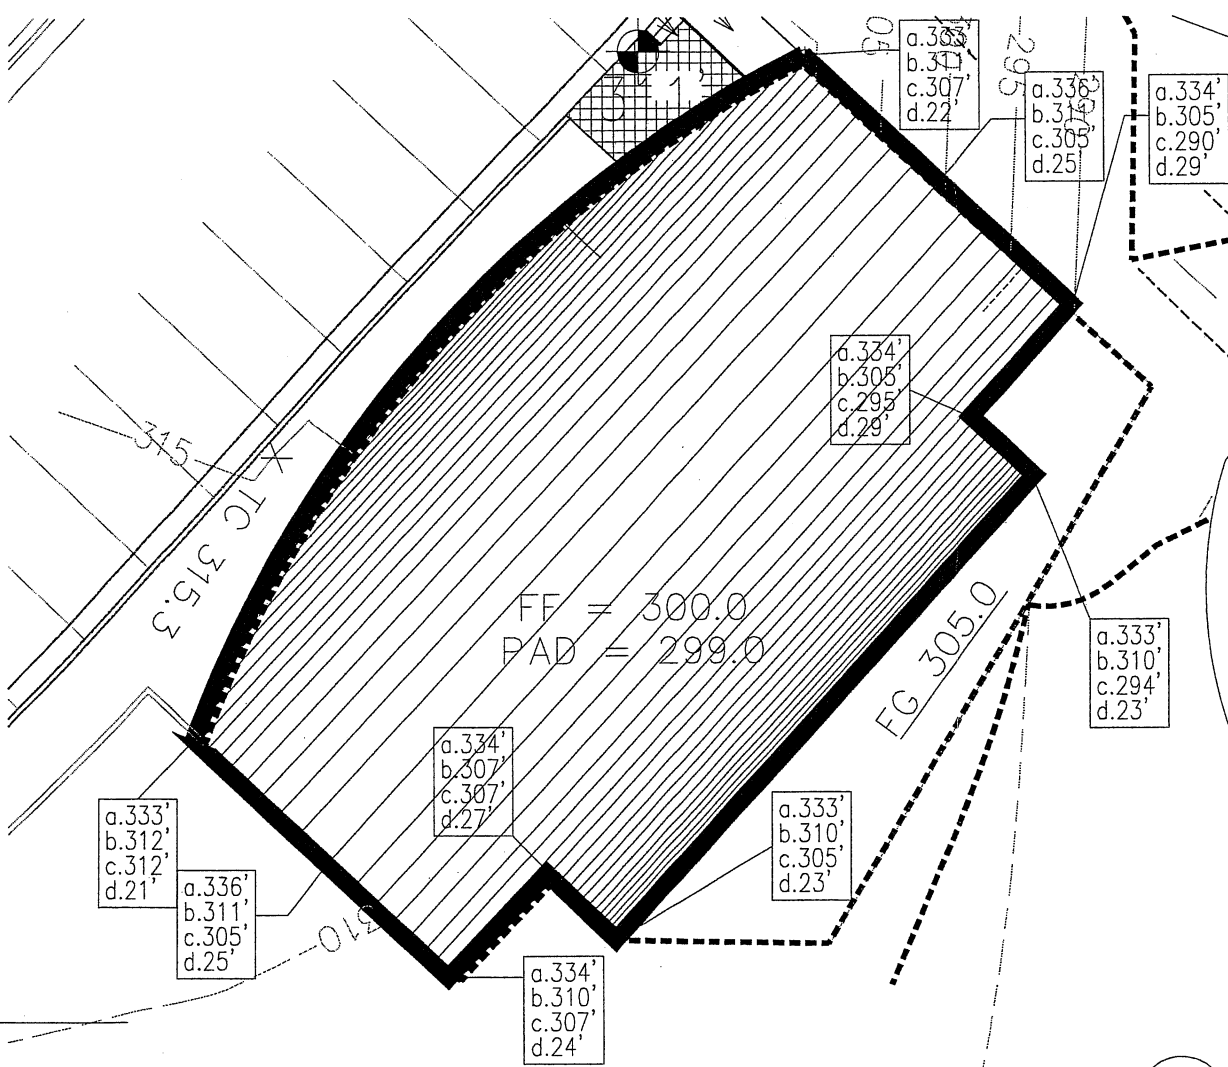

4 ROOF PLAN
SCALE 1/8"=1'-0"

GENERAL NOTES

Legend

- a. PROP. ROOF ELEV.
- b. PROP. GRADE ELEV.
- c. EXIST. GRADE ELEV.
- d. (PROP. ROOF ELEV. - PROP. GRADE ELEV.)(a-b)

REVISIONS		
S.NO	DESCRIPTION	DATE
1	CHANGE IN THE LEVEL OF THE GRADE AND HEIGHT OF LEVEL 2	17 JULY'08

NO.	ISSUED FOR	DATE
-----	------------	------

CERTIFIED BY
ARCHITECT
MOHINDER SINGH DATTA

THE SIKH CENTER
OF SAN FRANCISCO
BAY AREA
3550 HILLCREST ROAD
EL SOBRANTE, CALIFORNIA 94803
CLIENT

BUILDING
THE SIKH CENTER
EL SOBRANTE, CA


TITLE
PHASE3-MUSEUM'S LEVEL
0-1-2-ROOF PLANS

DATE
28/02/07


SCALE
1/8" = 1'-0"

SHEET NO.
A - 35

SUBMITTAL FOR LAND USE PERMIT

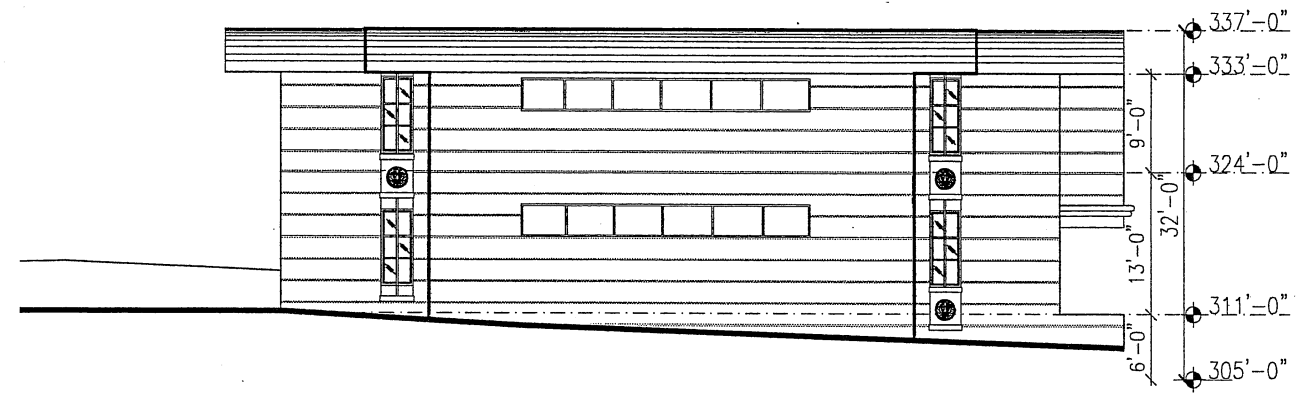

1 NORTH MUSEUM ELEVATION
SCALE 1/8"=1'-0"

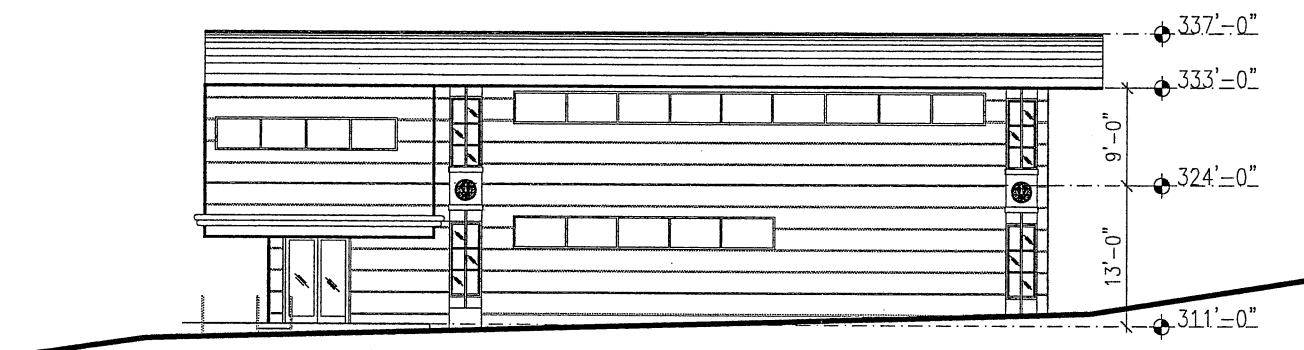

2 SOUTH MUSEUM ELEVATION
SCALE 1/8"=1'-0"

SUBMITTAL FOR LAND USE PERMIT

[illegible][illegible]

ARCHITECT
MOHINDER SINGH DATTA

THE SIKH CENTER
OF SAN FRANCISCO
BAY AREA
3550 HILLCREST ROAD
EL SOBRANTE, CALIFORNIA 94803
CLIENT

BUILDING

THE SIKH CENTER
EL SOBRANTE, CA

PROJECT TITLE

TITLE
PHASE3-MUSEUM ELEVATIONS

DATE	28/02/07
------	----------

SCALE $1/8" = 1' - 0"$

SHEET NO. **A-36**

