
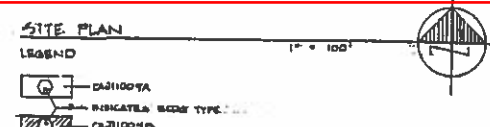


[illegible]

AMP 6 - Property 9B - 80 scattered site units (38 duplexes and 4 single family dwellings) intended for disposition but not demolition

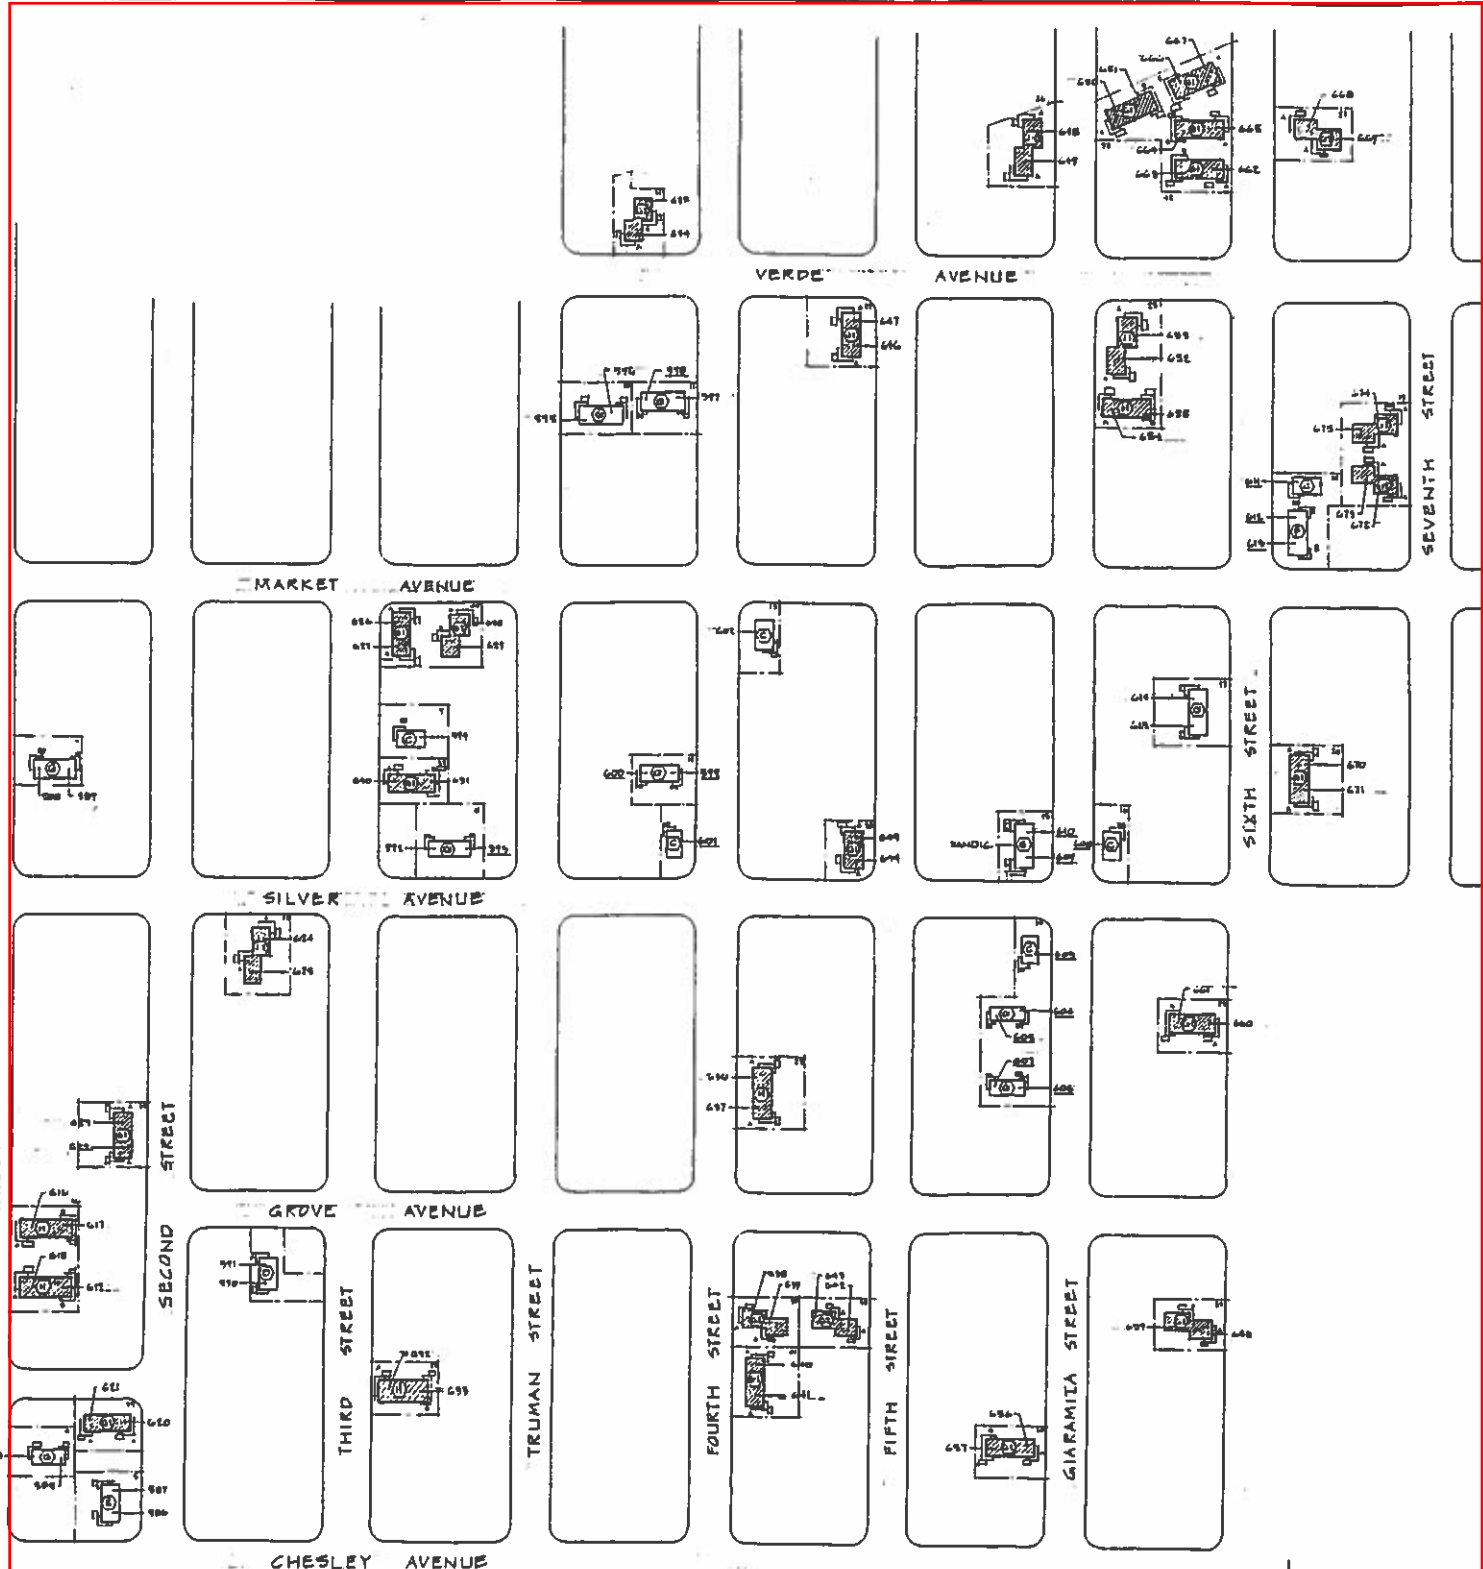

ACCOMPLISH OF POPULATION INCREASE, METROPOLIS & VOUCH						
NO.	STREET ADDRESS	NO. OF F. B. I.	PL. 1 F. B. I.	BLDG F. B. I.	NO. OF F. B. I.	ACCOMPLISH
346	22 STEVEN AVE.	3	AS 3.			
347	1721 N. JAMES ST.	1	REV.			
348	1721 N. JAMES ST.	1	REV.			
349	1721 N. JAMES ST.	1	REV.			
350	1721 N. JAMES ST.	1	REV.			
351	1721 N. JAMES ST.	1	REV.			
352	1721 N. JAMES ST.	1	REV.			
353	1721 N. JAMES ST.	1	REV.			
354	20 WILSON AVE.	1	REV.			
355	1813 VALLEY RD.	1	REV.			
356	1813 VALLEY RD.	1	REV.			
MARTINEZ CALIFORNIA

WORK SCHEDULE A:

1. SITE IMPROVEMENTS (LANDSCAPING, IRRIGATION)
2. NEW SEWER SYSTEMS AND SEWER LINES
3. NEW ELECTRICAL AND WATER/HEATING/VENTILATION AT EXISTING ROOMS
4. NEW INSULATION JACKED IN (2) WATER SHAKES
5. MODIFICATION OF NEW SITES
6. INTERIOR PARTITION OF BUILDINGS

WORK SCHEDULE B:

1. INCLUDES ALL WORK AS REPRESENTED ON WORK SCHEDULES A
2. (A) EXTERIOR STAIRCASES
3. (B) ELECTRICAL EXPANSION
4. (C) UTILITY AND FURNACE DUCTWORK REPAIRS
5. (D) ACCESS DOORS AT EXISTING ROOMS
6. REMODEL KITCHEN & BATH W/ IN CLOSET
7. PAINT EXTERIOR OF BUILDING WITH
8. (E) ALUMINUM & GLASS DOORS
9. (F) EXTERIOR FLOORING
10. (G) LIGHT FIXTURES
11. (H) OTHER REPAIRS

NOTES: DESCRIPTIONS OF WORK ON WORK SCHEDULES IS GENERAL ONLY. REFER TO THESE DRAWINGS AND SPECIFICATIONS FOR COMPLETE SCOPE OF WORK.

LEGEND TO SCHEDULES OF BUILDING NOTES:

NOTE NO. - IS NUMBER FOR EACH BUILDING NOTE.

AS B. - FLOOR PLAN AS SHOWN OF THESE DRAWINGS.

AS-B. - FLOOR PLAN AS SHOWN WITH TYPE "B" INTERFERENCE

AS-C. - FLOOR PLAN AS SHOWN WITH TYPE "C" INTERFERENCE

NOT. - INTERFERENCE TO AS-B. PLAN EXCEPT INTERFERENCE (COVERING HARD)

AS-D. - INTERFERENCE TO AS-B. PLAN EXCEPT INTERFERENCE AND TYPE "B" INTERFERENCE

AS-E. - INTERFERENCE TO AS-B. PLAN EXCEPT INTERFERENCE AND TYPE "C" INTERFERENCE

AS-F. - DETAILS CONTAINED FOR USE OF PHYSICALLY HANDICAPPED

WORK SCHEDULES A & B. - REFER TO DESCRIPTION OF WORK SCHEDULES ON THIS SHEET

HOUSING AUTHORITY

COUNTY OF CLACKAMAS, OREGON

CA-11-908

CAQ11009A

CAQ11009B

RICHMOND CALIFORNIA

INCLUDES

11-6

DATE: NOV. 04

DRAWING NO.

2

OF 41