


EXHIBIT "A"

FENCE EASEMENT PER 6965 OR 22  
BEING OVER A PORTION OF LOT 3  
"SUB. 2794" - (87 M 30)

LOCATED AT 2348 ROYAL OAKS DRIVE  
ALAMO, CONTRA COSTA COUNTY, CALIFORNIA  
SURVEY DATE: AUGUST 1, 2007  
SCALE: 1" = 30'

LEGEND

- FOUND 3/4" IRON PIPE WITH NAIL, NO TAG
- FOUND GINNY, NO TAG
- SET 5/8" REBAR & PLASTIC CAP, L.S. 7136
- SET HUB & TAG, L.S. 7136

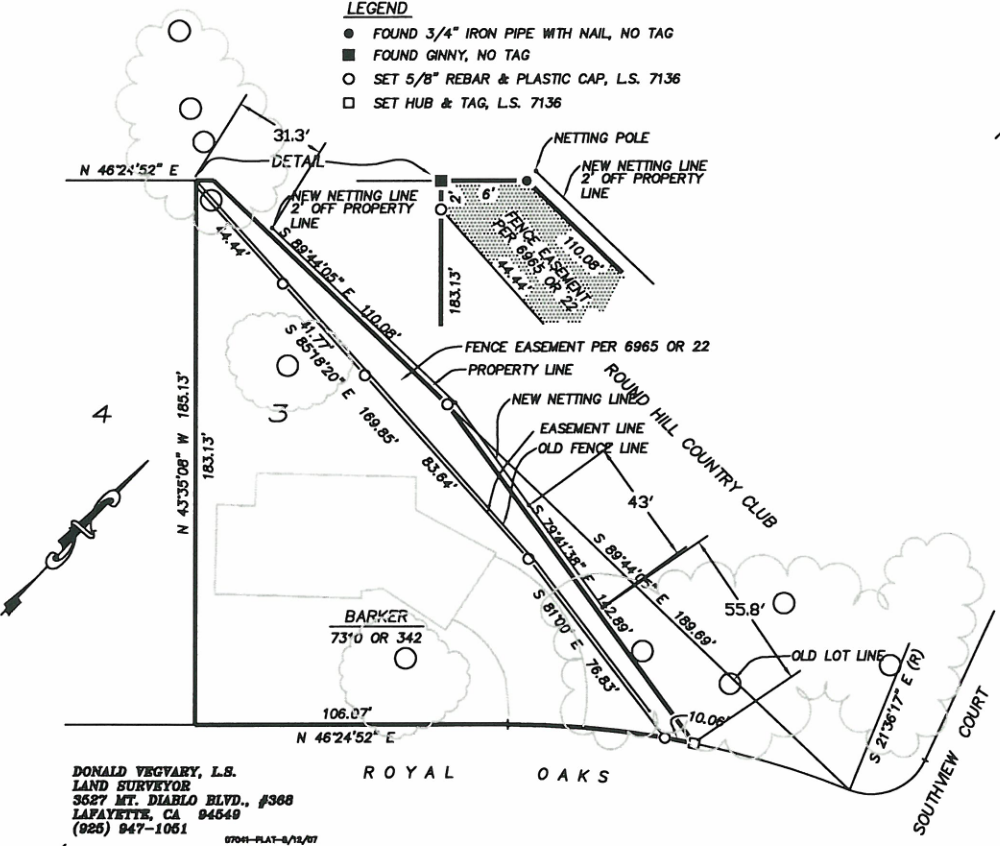

DONALD VEGVARY, L.S.  
LAND SURVEYOR  
3627 MT. DIABLO BLVD., #368  
LAFAYETTE, CA 94549  
(925) 947-1051  
07041-PLAT-8/12/07

SCALE=1"=30'

CLUBHOUSE

18

CONTRA COSTA

08 SEP 24 PM 1:00


APPLICATION & PERMIT CENTER

LP07-2078

16T

10T

#183460001

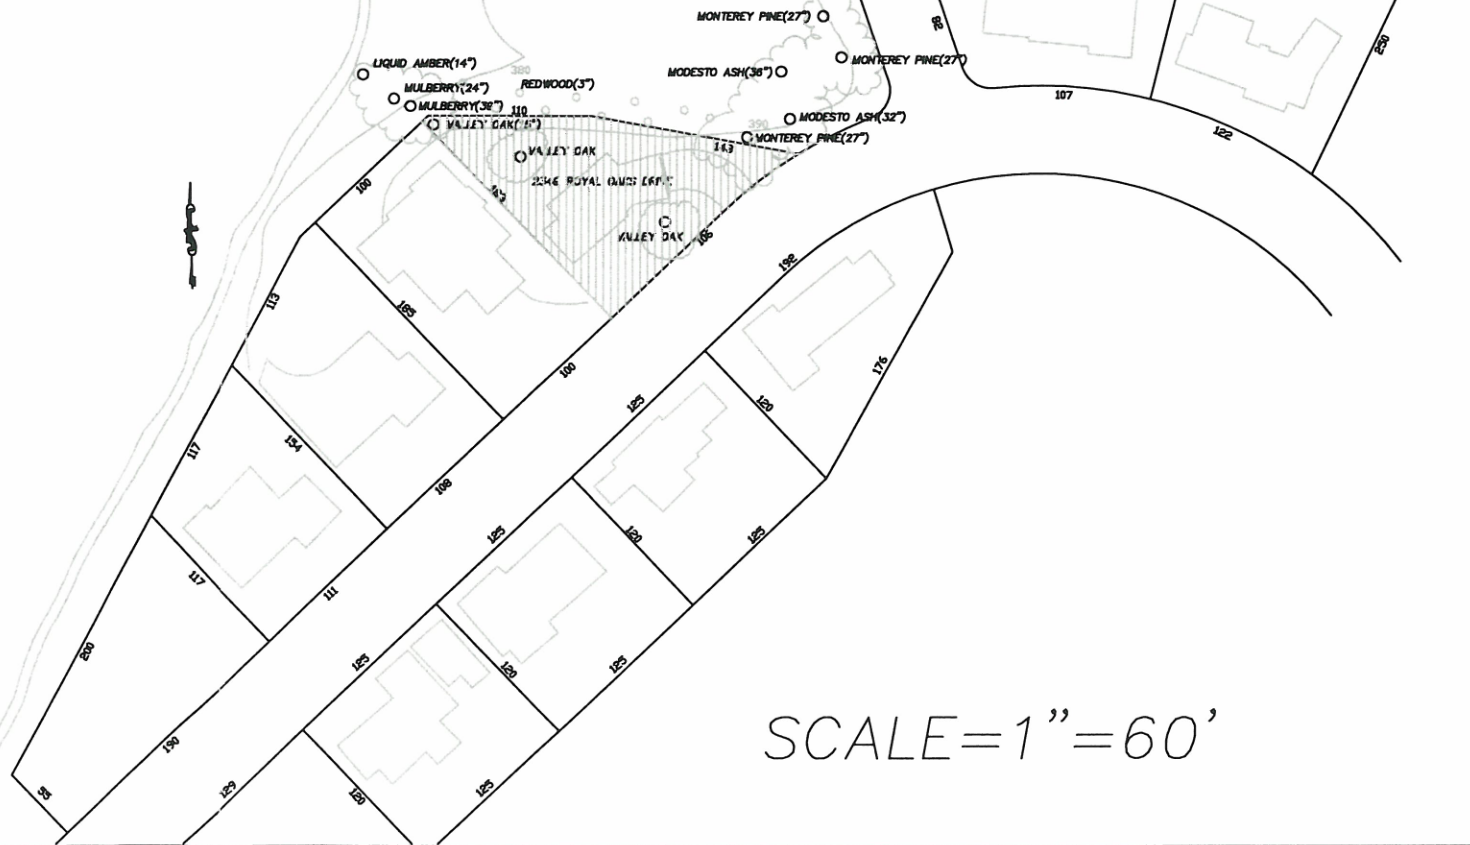

SCALE=1"=60'

ROUNDHILL COUNTRY CLUB  
ALAMO, CA

DRIVING RANGE  
SITE PLAN

DATE: 9-23-08  
REVISED:  
SCALE: AS NOTED

SHEET: A-1 OF 1