


EXHIBIT B – SITE PLAN

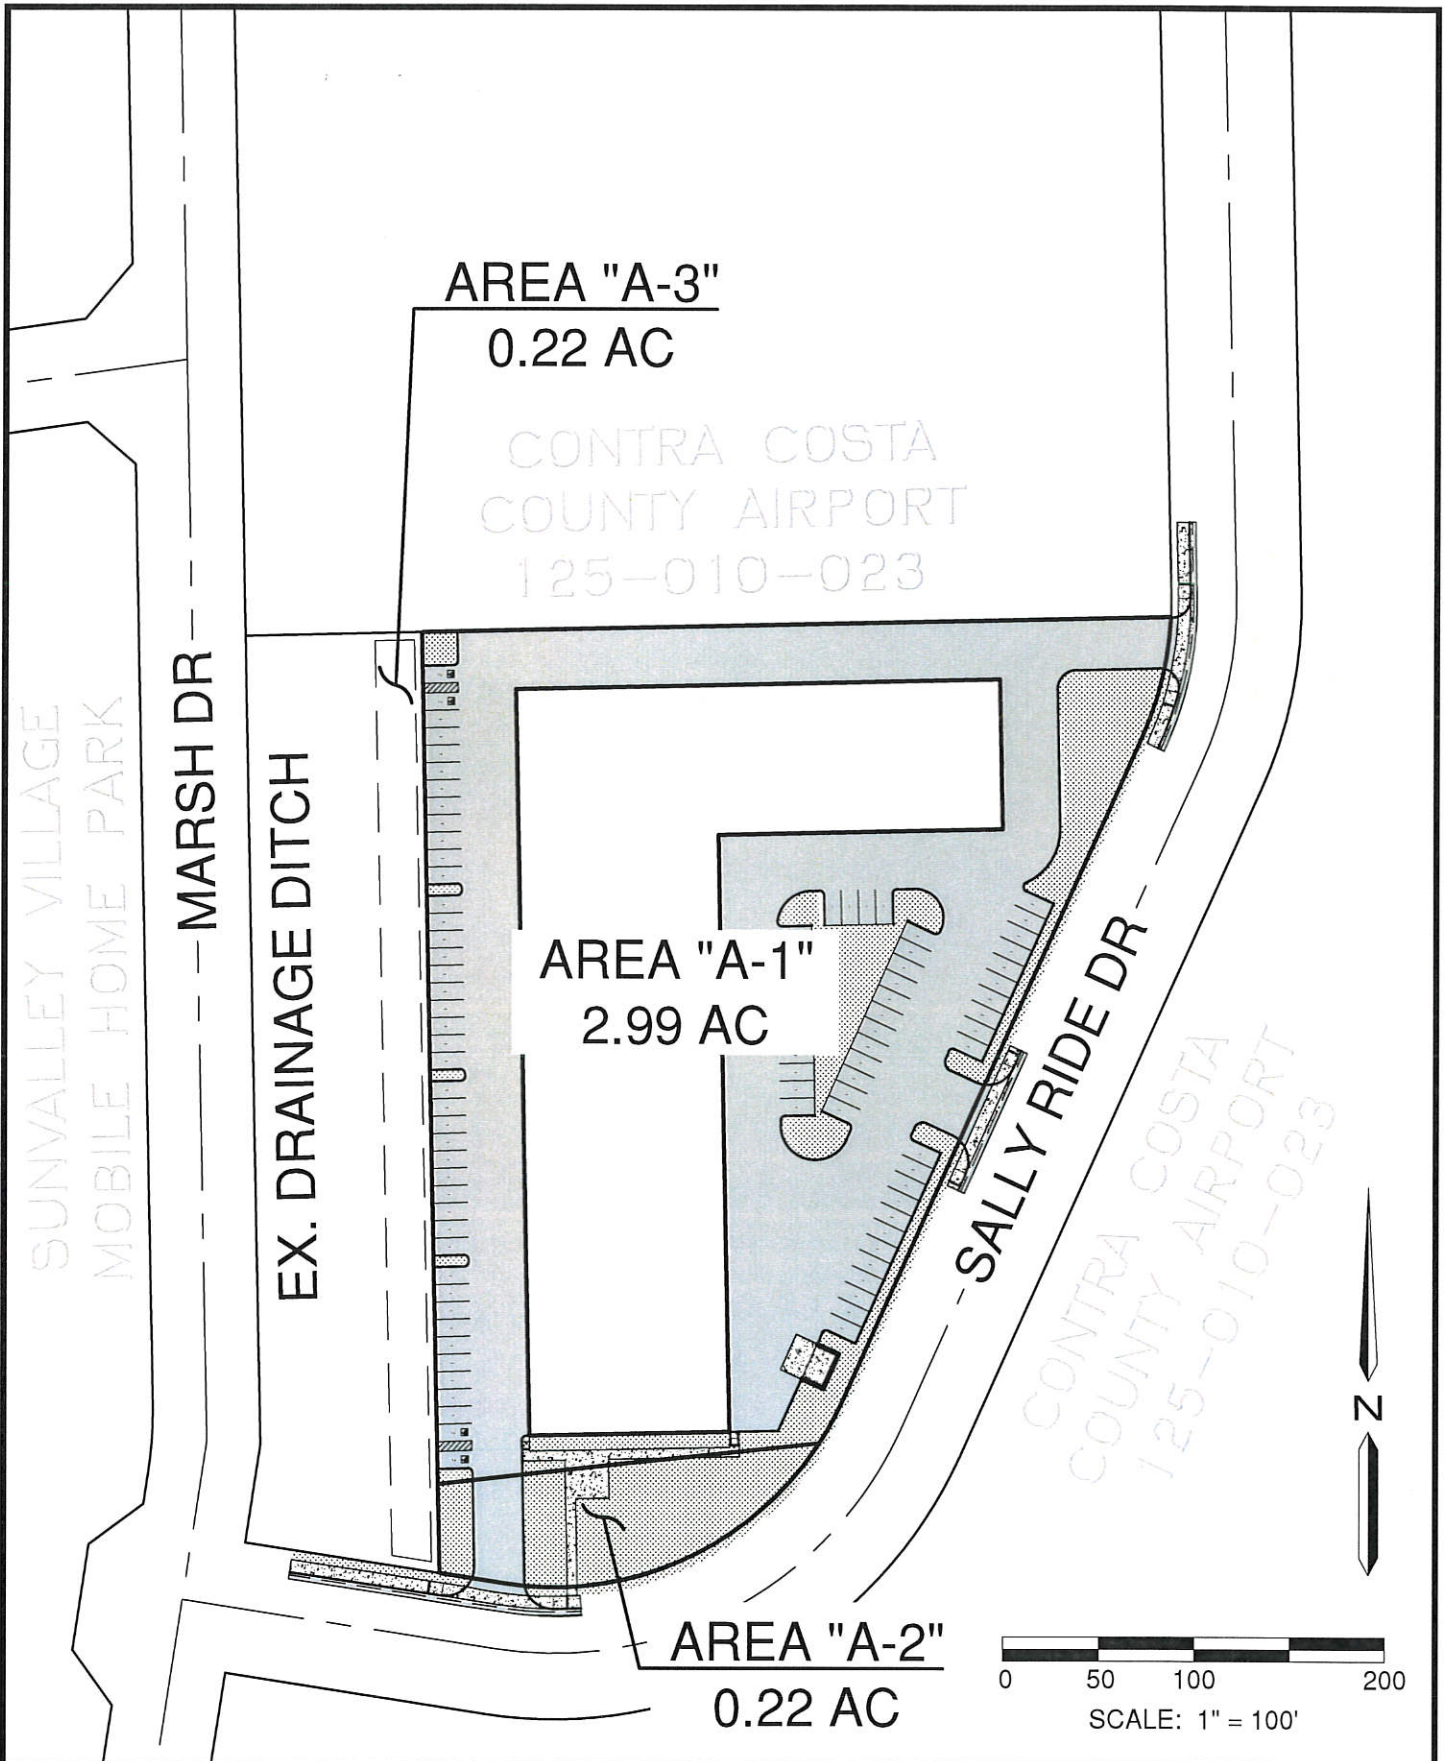

1165 Scenic Drive, Suite A
Modesto, CA 95350
odellengineering.com

SITE PLAN EXHIBIT

SCALE:	1"=100'	DATE:	MAR 22, 2018
JOB NO.:	31830		
FILE:	31830-EXH-SITE PLAN.DWG		