



### FOSTER LANE STREET

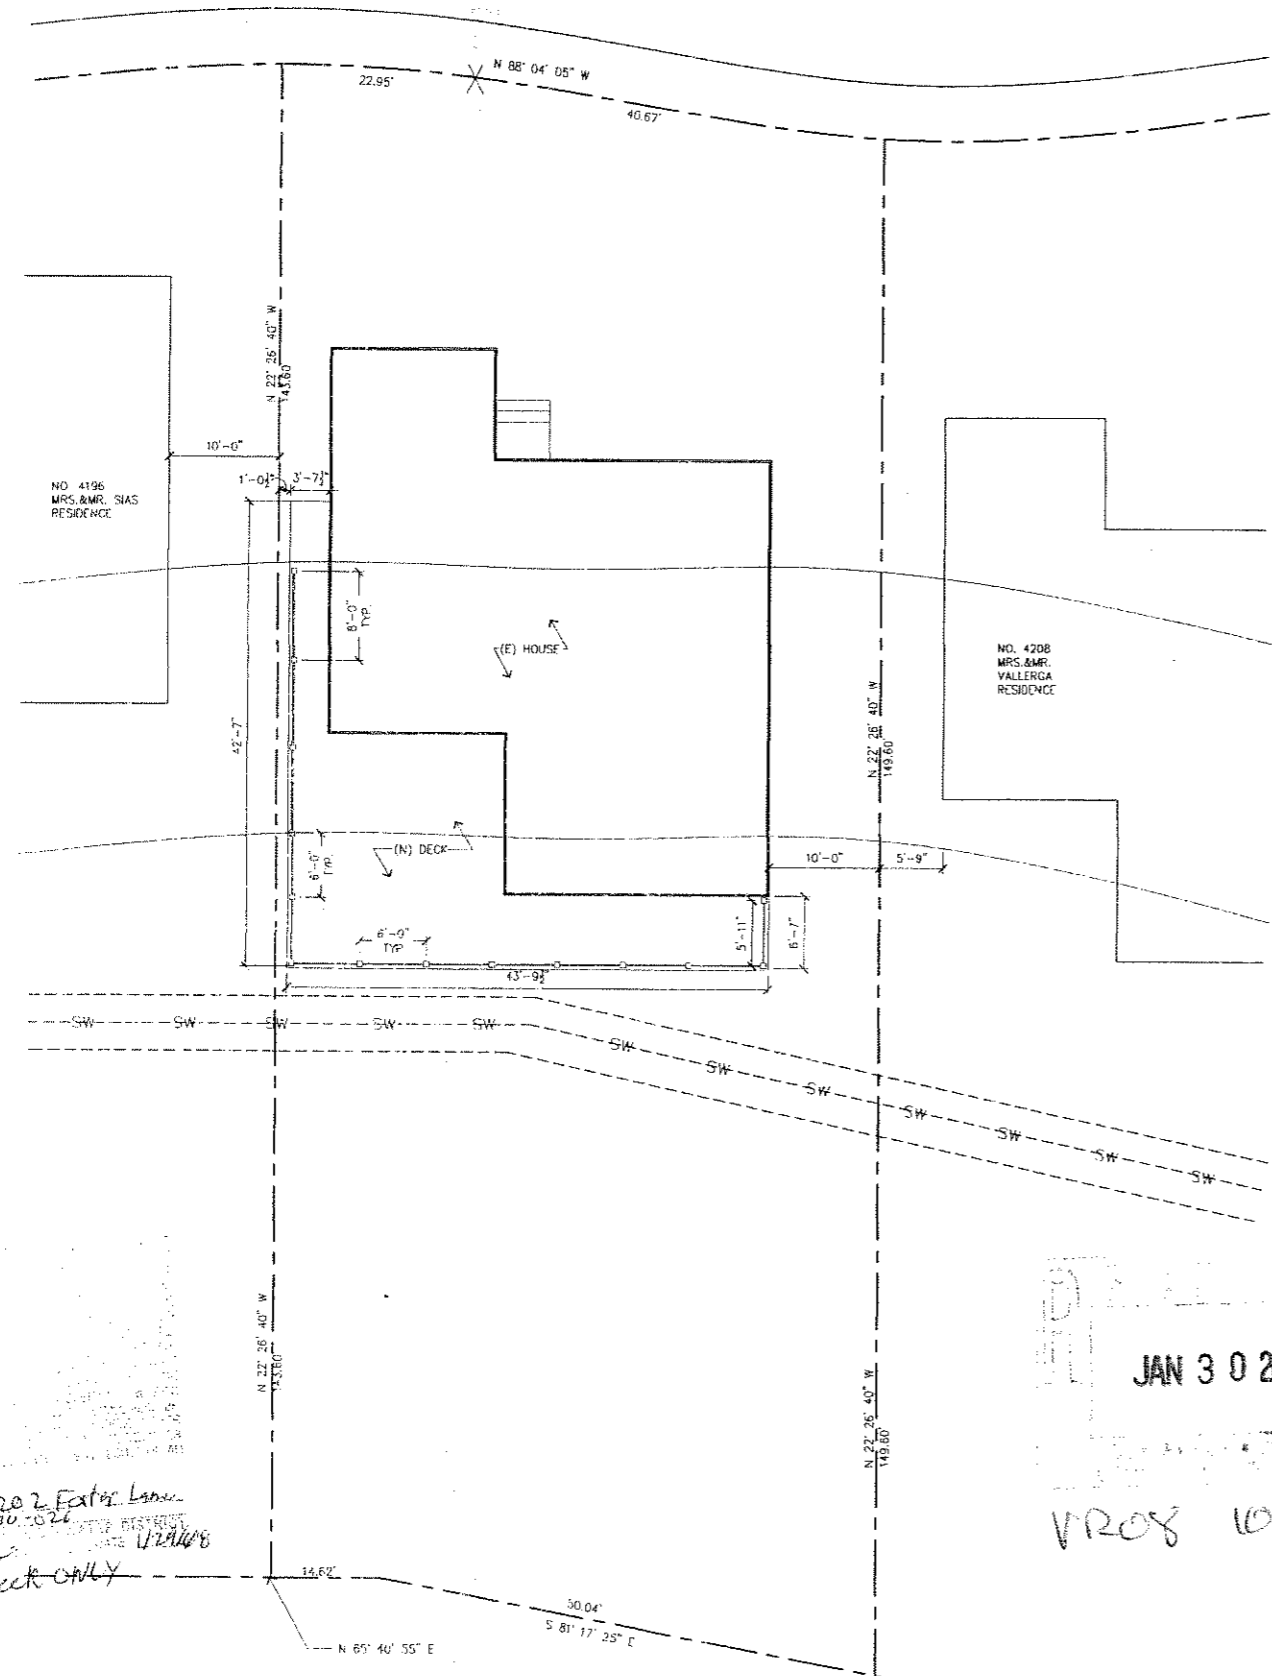

01 SITE PLAN  
SCALE: 1/16" = 1'-0"


JAN 30 2008  
PROJECT NORTH

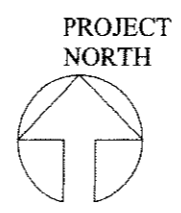


<b>PROJECT DATA</b>		<b>GENERAL NOTES</b>		<table border="1" style="width: 100%; border-collapse: collapse;"> <tr> <th colspan="6">Revisions</th> </tr> <tr> <th style="width: 5%;">No.</th> <th style="width: 10%;">Revisions</th> <th style="width: 5%;">By</th> <th style="width: 10%;">Date</th> <th style="width: 15%;">Appr.</th> <th style="width: 55%;"></th> </tr> <tr><td> </td><td> </td><td> </td><td> </td><td> </td><td> </td></tr> <tr><td> </td><td> </td><td> </td><td> </td><td> </td><td> </td></tr> <tr><td> </td><td> </td><td> </td><td> </td><td> </td><td> </td></tr> <tr><td> </td><td> </td><td> </td><td> </td><td> </td><td> </td></tr> <tr><td> </td><td> </td><td> </td><td> </td><td> </td><td> </td></tr> <tr><td> </td><td> </td><td> </td><td> </td><td> </td><td> </td></tr> <tr><td> </td><td> </td><td> </td><td> </td><td> </td><td> </td></tr> <tr><td> </td><td> </td><td> </td><td> </td><td> </td><td> </td></tr> <tr><td> </td><td> </td><td> </td><td> </td><td> </td><td> </td></tr> </table>		Revisions						No.	Revisions	By	Date	Appr.	
Revisions	
No.	Revisions	By	Date	Appr.	
<b>JURISDICTION:</b> CONTRA COSTA COUNTY  <b>ZONE:</b> R 6  <b>CODE:</b> 2801 C.B.C., CONTRA COSTA COUNTY ORDINANCE CODE  <b>SQUARE FOOTAGE:</b> DECK AREA = 856 S.F.		1. THESE DRAWINGS INDICATE THE GENERAL SCOPE OF THE PROJECT IN TERMS OF ARCHITECTURAL DESIGN CONCEPT. THE DIMENSIONS OF THE BUILDING, THE MAJOR ARCHITECTURAL ELEMENTS AND THE TYPE OF STRUCTURAL SYSTEM. 2. ALL CONSTRUCTION AND MATERIALS SHALL BE AS SPECIFIED AND AS REQUIRED BY THE CURRENT EDITION OF THE I.B.C., LOCAL CODES AND AUTHORITIES. 3. THE CONTRACTOR SHALL VERIFY ALL DIMENSIONS AND SITE CONDITIONS BEFORE STARTING WORK. STATED DIMENSIONS ALWAYS TAKE PRECEDENCE OVER SCALED DIMENSIONS. 4. DIMENSIONS: SURFACES: A. ALL DIMENSIONS SHALL HAVE PREFERENCE OVER SCALE. B. GRID DIMENSIONS ARE TO THE COLUMN CENTER LINE UNLESS OTHERWISE NOTED. 5. CUT AND PATCH EXISTING WALLS, FLOORS AND CEILINGS AS NOTED OR REQUIRED FOR NEW MECHANICAL AND ELECTRICAL INSTALLATIONS. PATCH TO MATCH EXISTING FINISHES.		<b>DRAWING INDEX</b>  A-1 TITLE SHEET AND SITE PLAN A-2 FLOORING, FOUNDATION PLANS, AND DETAILS	
<b>ABBREVIATIONS</b> ACOUS. ACOUSTICAL ADJ. ADJUSTABLE, ADJACENT AFF. ABOVE FINISH FLOOR AFS. ABOVE FINISH SURFACE ALUM. ALUMINUM ANOD. ANODIZED APPROX. APPROXIMATE B. BRINE BO. BOARD BLDG. BUILDING BLK. BLOCK BLDG. BLOCKING BM. BEAM BOT. BOTTOM BTW. BETWEEN CB. CATCH BASIN C.I. CAST IRON C.I.P. CAST IN PLACE CL. CENTER LINE/CLEAR CLG. CEILING CMU CONCRETE MASONRY UNIT COL. COLUMN CONC. CONCRETE CONT. CONTINUOUS CONSTR. CONSTRUCTION CONTR. CONTRACTOR C.T. CERAMIC TILE DBL. DOUBLE DTL. DETAIL D.F. DRINKING FOUNTAIN D.S. DOWNSPOUT DRWG. DRAWING EA. EACH E.F.S. EXTERIOR FINISH SYSTEM E.I.F.S. EXTERIOR INSULATION & FINISH SYSTEM ELEV. ELEVATION, ELEVATOR ELEC. ELECTRICAL ENCL. ENCLOSURE EQ. EQUAL EXH. EXHAUST EXIST. EXISTING EXP. EXPANSION EXT. EXTERIOR F.D. FLOOR DRAIN FDN. FOUNDATION FHS. FLAT HEAD SCREW FL. FLOOR F.I.O. FURNISHED & INSTALLED BY OWNER F.R.P.P. FIBER REINFORCED PLASTIC PANEL(S) FTG. FOOTING GA. GAUGE GALV. GALVANIZED GL. GALVANIZED IRON G.P. GYPSUM LATH & PLASTER GWB. GYPSUM WALLBOARD GYPSUM BOARD H.B. HOSE BIBB H.C. HANDICAPPED H.M. HOLLOW METAL HORIZ. HORIZONTAL HT. HEIGHT HTR. HEATER INSUL. INSULATION J.T./JTS. JOINT, JOINTS L. LONG, LENGTH LAM. LAMINATE, LAMINATED L.F. LINEAR FOOT, LINEAL FOOT LIQ. LIQUID LT.WT. LIGHT WEIGHT MAS. MASONRY MAX. MAXIMUM M.B.S. METAL BUILDING SUPPLIER MECH. MECHANICAL MEZZ. MEZZANINE MET. METAL MFG. MANUFACTURING MFR. MANUFACTURER MIN. MINIMUM MIN. MINIMUM MISC. MISCELLANEOUS M.O. MASONRY OPENING M.R. MOISTURE RESISTANT MULL. MULLION MTD. MOUNTED MTS. MOUNTING N.C. NOT IN CONTRACT NOM. NOMINAL N.T.S. NOT TO SCALE O.A. OVERALL O.C. ON CENTER O.D.S. OVERFLOW DOWN SPOUT O.H. OVERHEAD OPP. OPPOSITE PTN. PERPENDICULAR P.P. PLATE, PROPERTY LINE PLAS.LAM. PLASTIC LAMINATE PLYWD. PLYWOOD P.L.B.G. PLUMBING PNL. PANEL, PANELING PR. PAR PROJ. PROJECT PRIV. PRESSURE REDUCING VALVE PT. POINT Q.T. QUARRY TILE QTR. QUARTER R. RADIUS R.D. ROOF DRAIN R.L. RAUM LAMBER RECD. RECEIVED REF. REFRIGERATOR REINF. REINFORCING REQ'D. REQUIRED R.O. ROUGH OPENING SCHED. SCHEDULE S.C. SOLID CORE SHEET. SHEET SIMUL. SIMILAR SPEC'D. SPECIFIED SQ. SQUARE S.S. SANITARY SEWER SST. STAINLESS STEEL STD. STANDARD STL. STEEL STRUCT. STRUCTURE, STRUCTURAL SUSP. SUSPENDED SYS. SYSTEM T. TREAD, TOP TAB. TOP & BOTTOM TEL. TELEPHONE TEMP. TEMPERED TRG. TONGUE & GROOVE T.G. TEMPERED GLASS T.P. TOILET PAPER DISPENSER TYP. TYPICAL UTIL. UTILITY U.B.C. UNIFORM BUILDING CODE V.C.T. VINYL COMPOSITION TILE VERT. VERTICAL W. WITH W.D. WITHOUT WD. WOOD WDW. WINDOW W.H. WATER HEATER W.P. WATERPROOF W.S. WATER SOFTENER W.R. WATER RESISTANT WT. WEIGHT W.W.M. WELDED WIRE MESH W.W.F. WELDED WIRE FABRIC Y.D. YARD DRAIN		<b>LEGEND OF SYMBOLS</b>  NORTH ARROW REVISION DETAIL DETAIL IDENTIFICATION SHEET WHERE DRAWN WALL SECTION WALL SECTION IDENTIFICATION SHEET WHERE DRAWN BUILDING SECTION BUILDING SECTION IDENTIFICATION SHEET WHERE DRAWN ELEVATION ELEV. IDENTIFICATION SHEET WHERE DRAWN DIMENSION FACE OF MASONRY OR CONCRETE CENTER OF CENTERLINE OF STRUCTURE, WALL GRADE ELEVATION NEW OR FINISH GRADE EXISTING GRADE PROPERTY LINE FENCE SEWER LINE FINISHED CONTOURS EXISTING CONTOURS	
<b>PERMIT #:</b>  This document is the property of the Owner and is not to be used without owner's written permission.		<b>ADDRESS:</b>  4202 FOSTER LANE EL SOBRANTE, CA 94803-2218 (APN: 425-130-026)		<b>PROJECT:</b>  DECK DESIGN FOR JOHN AND JERILYN HORNYAK	
<b>SHEET TITLE:</b>  TITLE SHEET AND SITE PLAN		<b>VICINITY MAP</b> N.T.S. 		<b>Scale</b> N.T.S. <b>Drawn By</b> ELG <b>Checked By</b> <b>Issue Date</b> 1/25/08 <b>Sheet</b>	
<div style="text-align: right; font-size: 2em; font-weight: bold;">A-1</div>		1 Of 2 Sheets		NORTH	

*4202 Foster Lane  
425-130-026  
Deck ONLY*


*1208 1008*

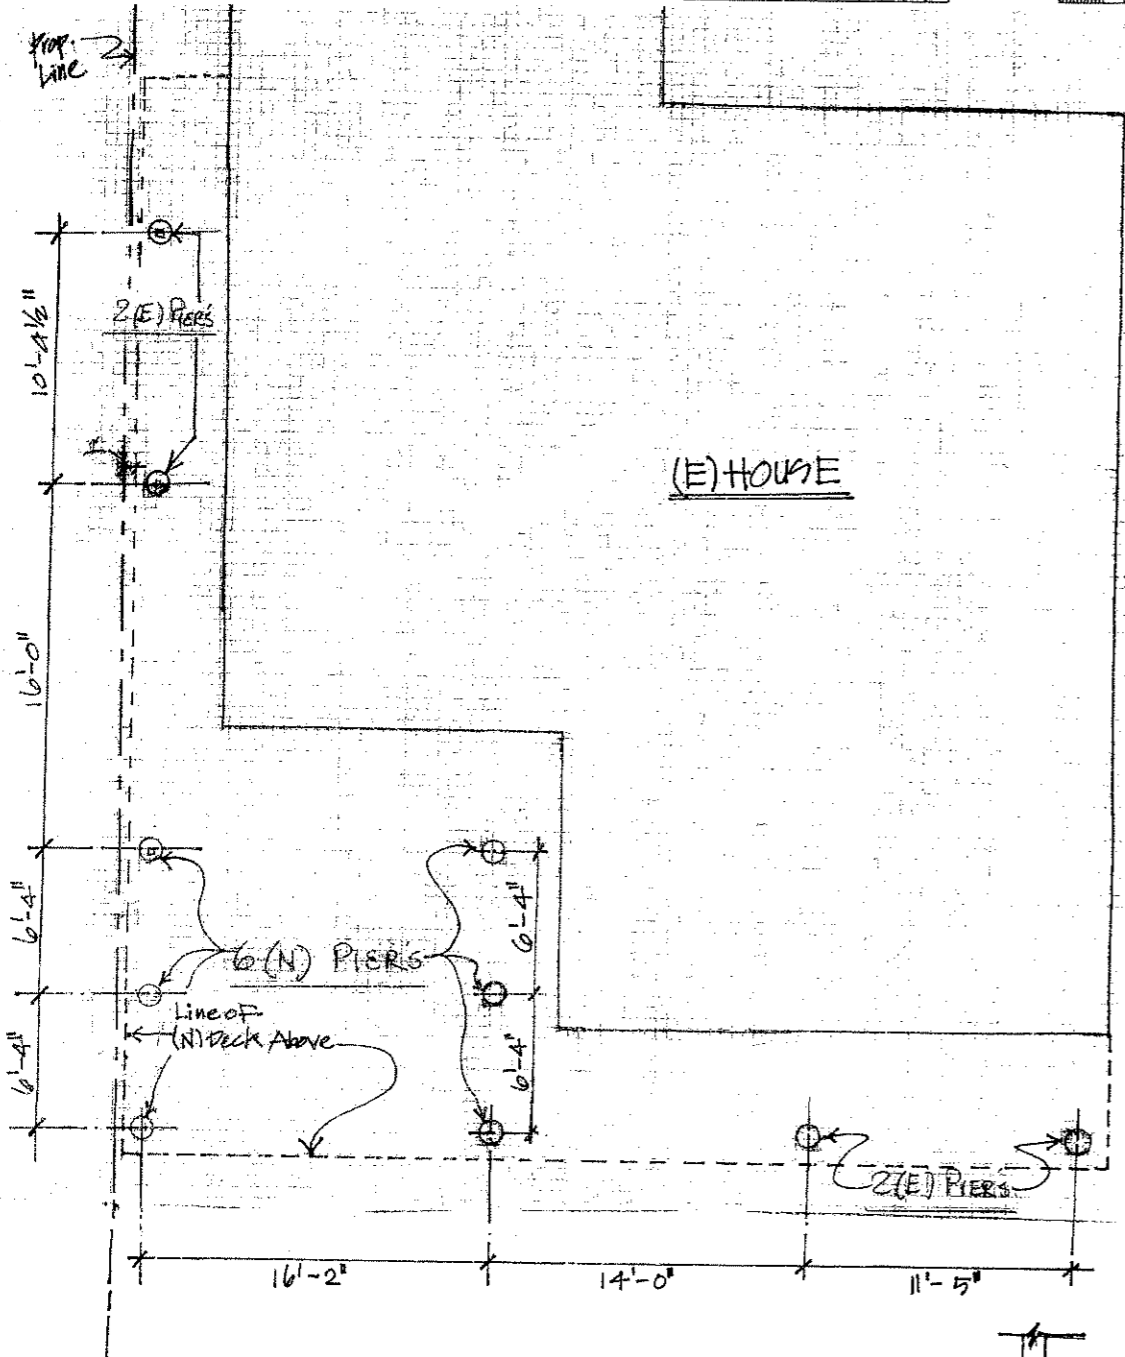


④ FOUNDATION PLAN

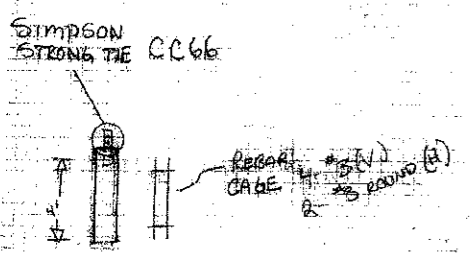


⑤ (N) PIER DETAIL  
1' x 4' DEEP N.T.S.

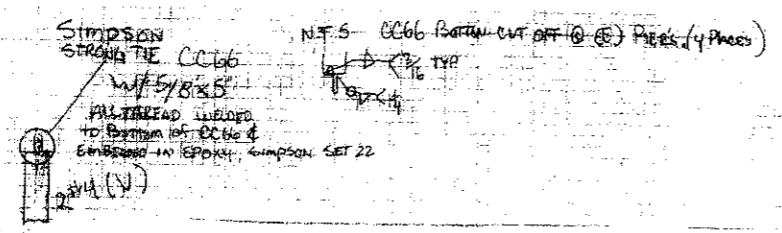


⑥ (E) PIER  
1' x 3 1/2' N.T.S.

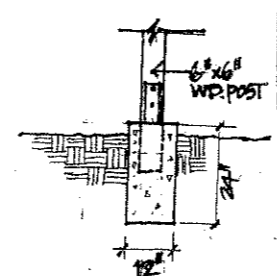


⑦ 6x6 POST DETAIL  
1/2\"/>

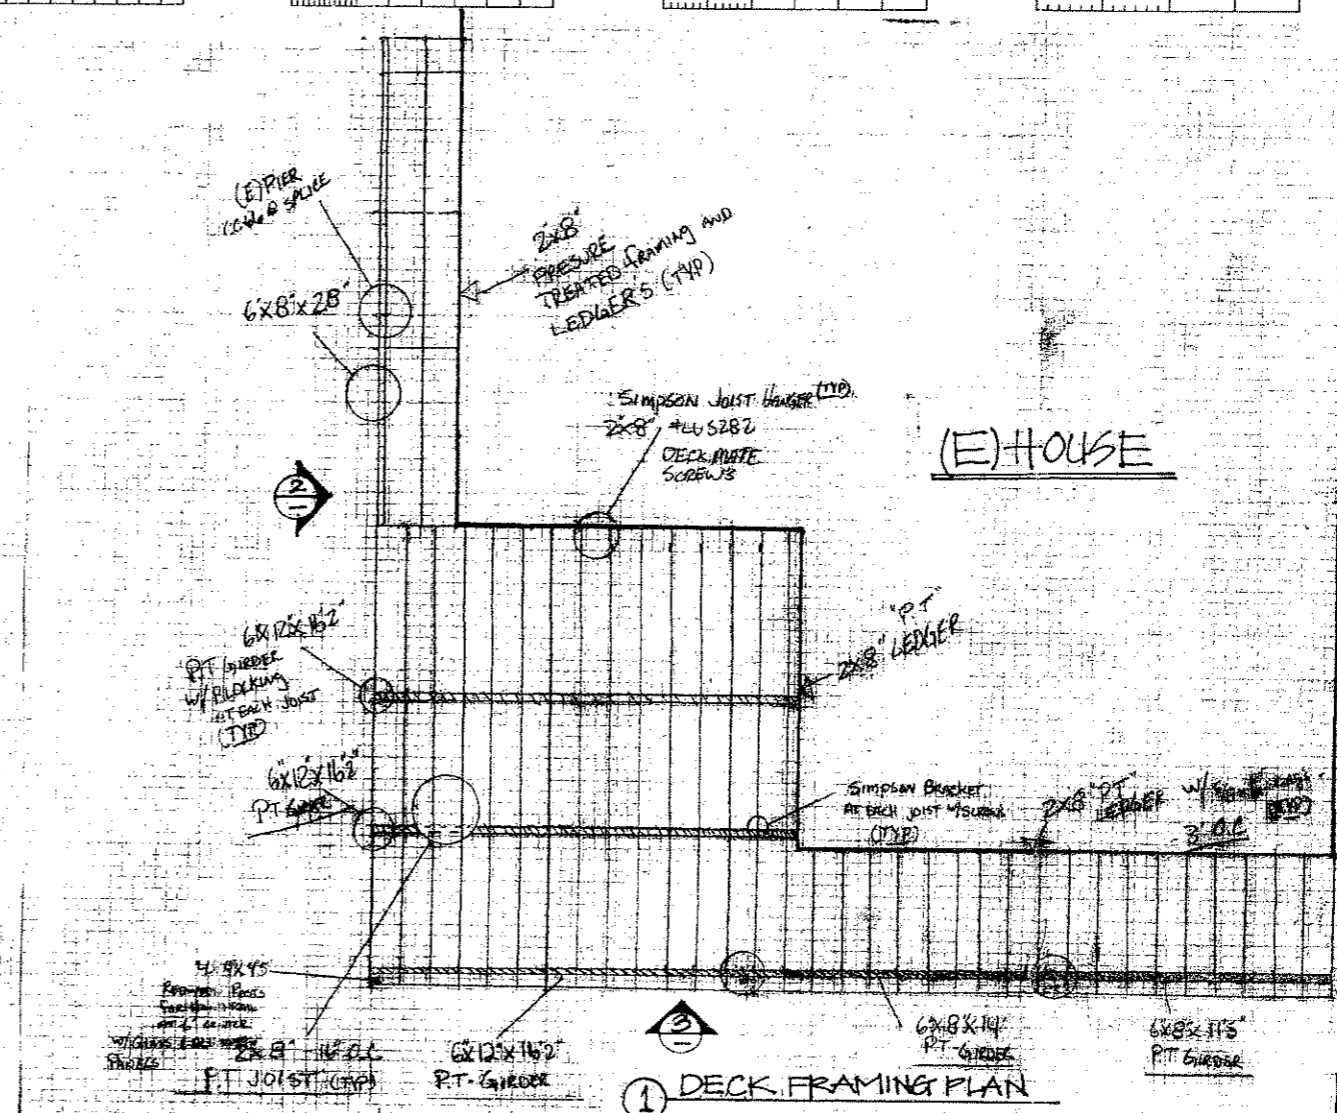

① DECK FRAMING PLAN

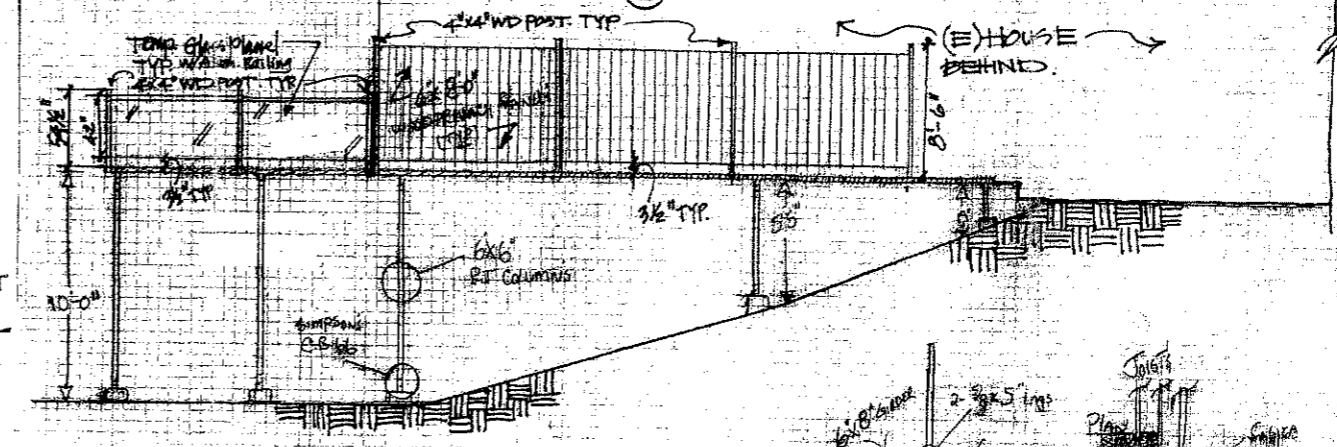

② WEST ELEVATION  
3/8\"/>

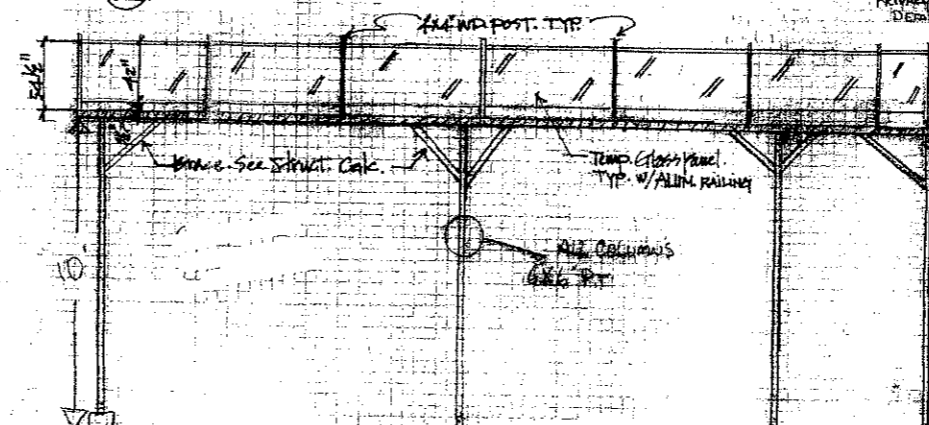

③ SOUTH ELEVATION  
3/8\"/>

3\"/>

If this sheet is not 24" x 36" it is a reduced print

Revisions			
No.	Revisions	By	Date

PERMIT #:

This document is the property of the Owner and is not to be used without owner's written permission.

ADDRESS:  
4202 FOSTER LANE  
EL SOBRANTE, CA 94803-2218  
(APN: 425-130-026)

PROJECT:  
DECK DESIGN FOR  
JOHN AND JERILYN HORNYAK

SHEET TITLE:  
FRAMING, FOUNDATION PLANS  
AND DETAILS.

Scale  
Drawn By  
Checked By  
Issue Date 1/25/08  
Sheet

A-2