

1 Site Plan
Scale: 1/4" = 1'-0"

architect
Howard F. McNenny, AIA
 address 1039 SANTA FE AVENUE
 ALBANY, CA 94706
 phone (510) 705-1671
 email hmcnenny@comcast.net
 stamp



All information on this drawing constitutes the original and unpublished work of the architect and may not be duplicated, used or disclosed without the written consent of the architect.
 consultant

project title
 120 St. Albans Road
 Kensington CA
 client
 contact(s) David Herberich
 Mary Hanley
 address 120 St. Albans Road
 Kensington, CA
 phone (312) 533-0346
 email mc4hanley@gmail.com

sheet title
 Site Plan


issue date
 07/25/2019

revisions


NO.	DESCRIPTION

scale
 1/4" = 1'-0"
 sheet number


C-2

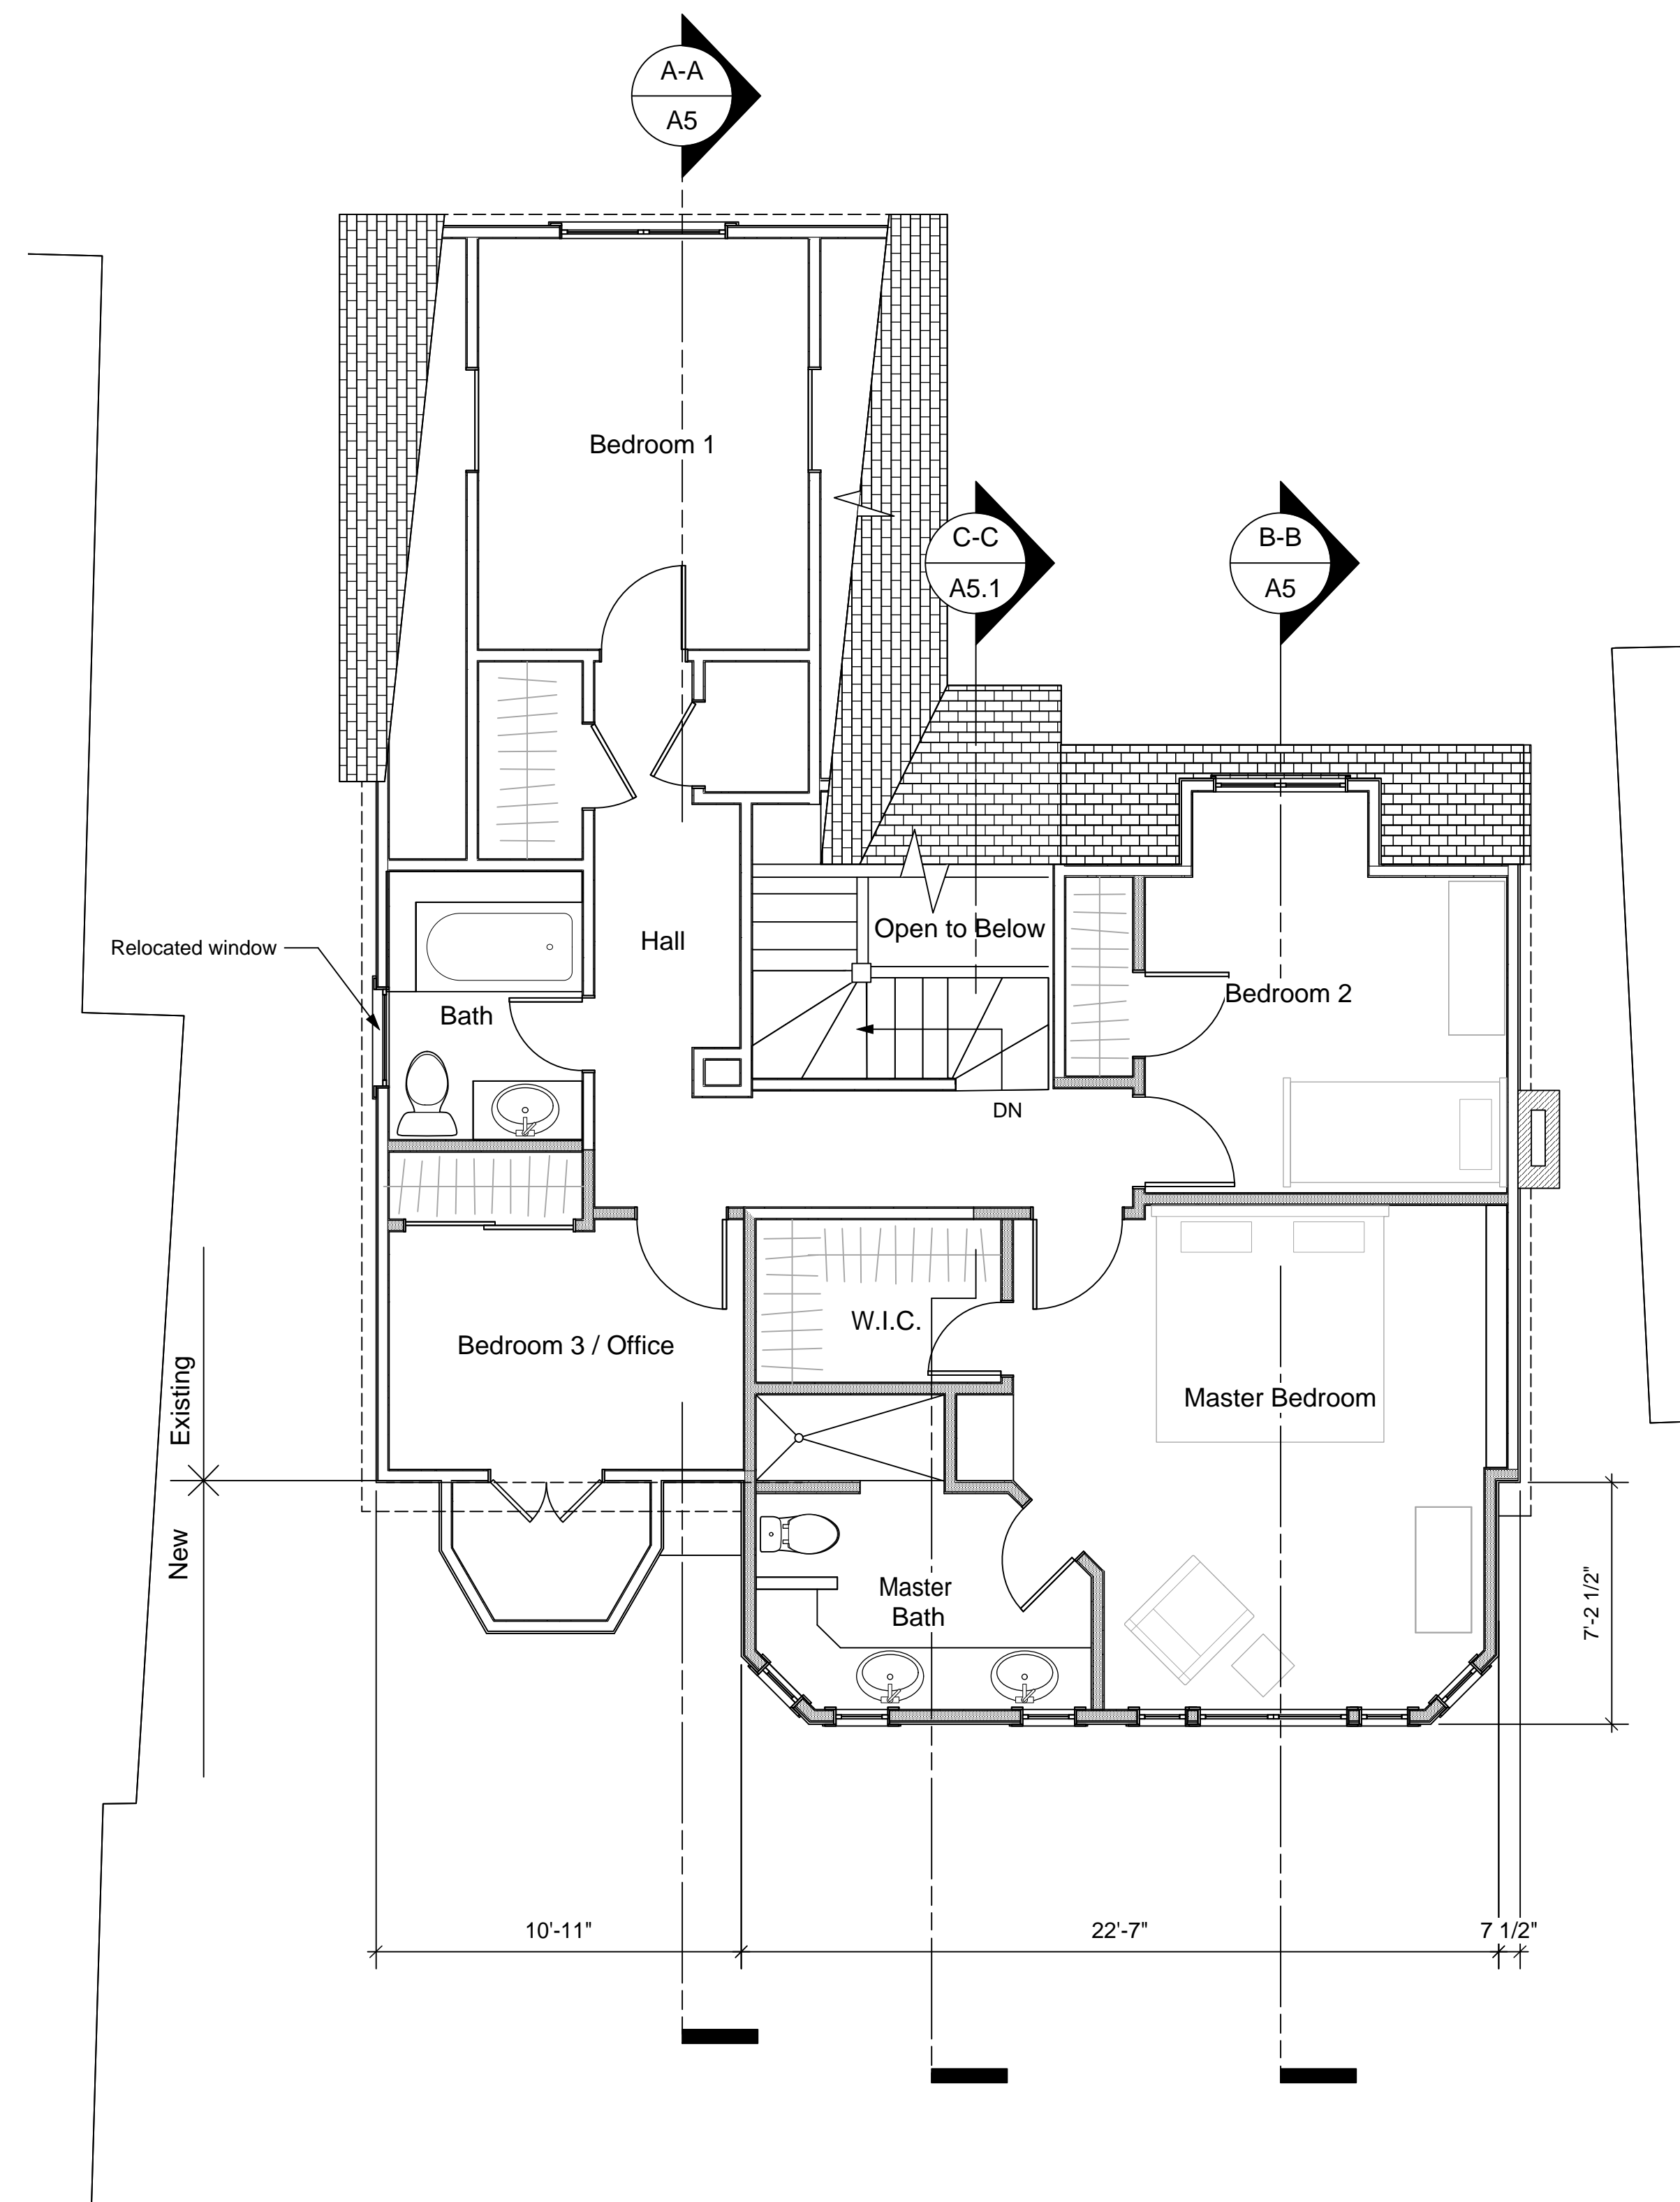

Second Floor Plan

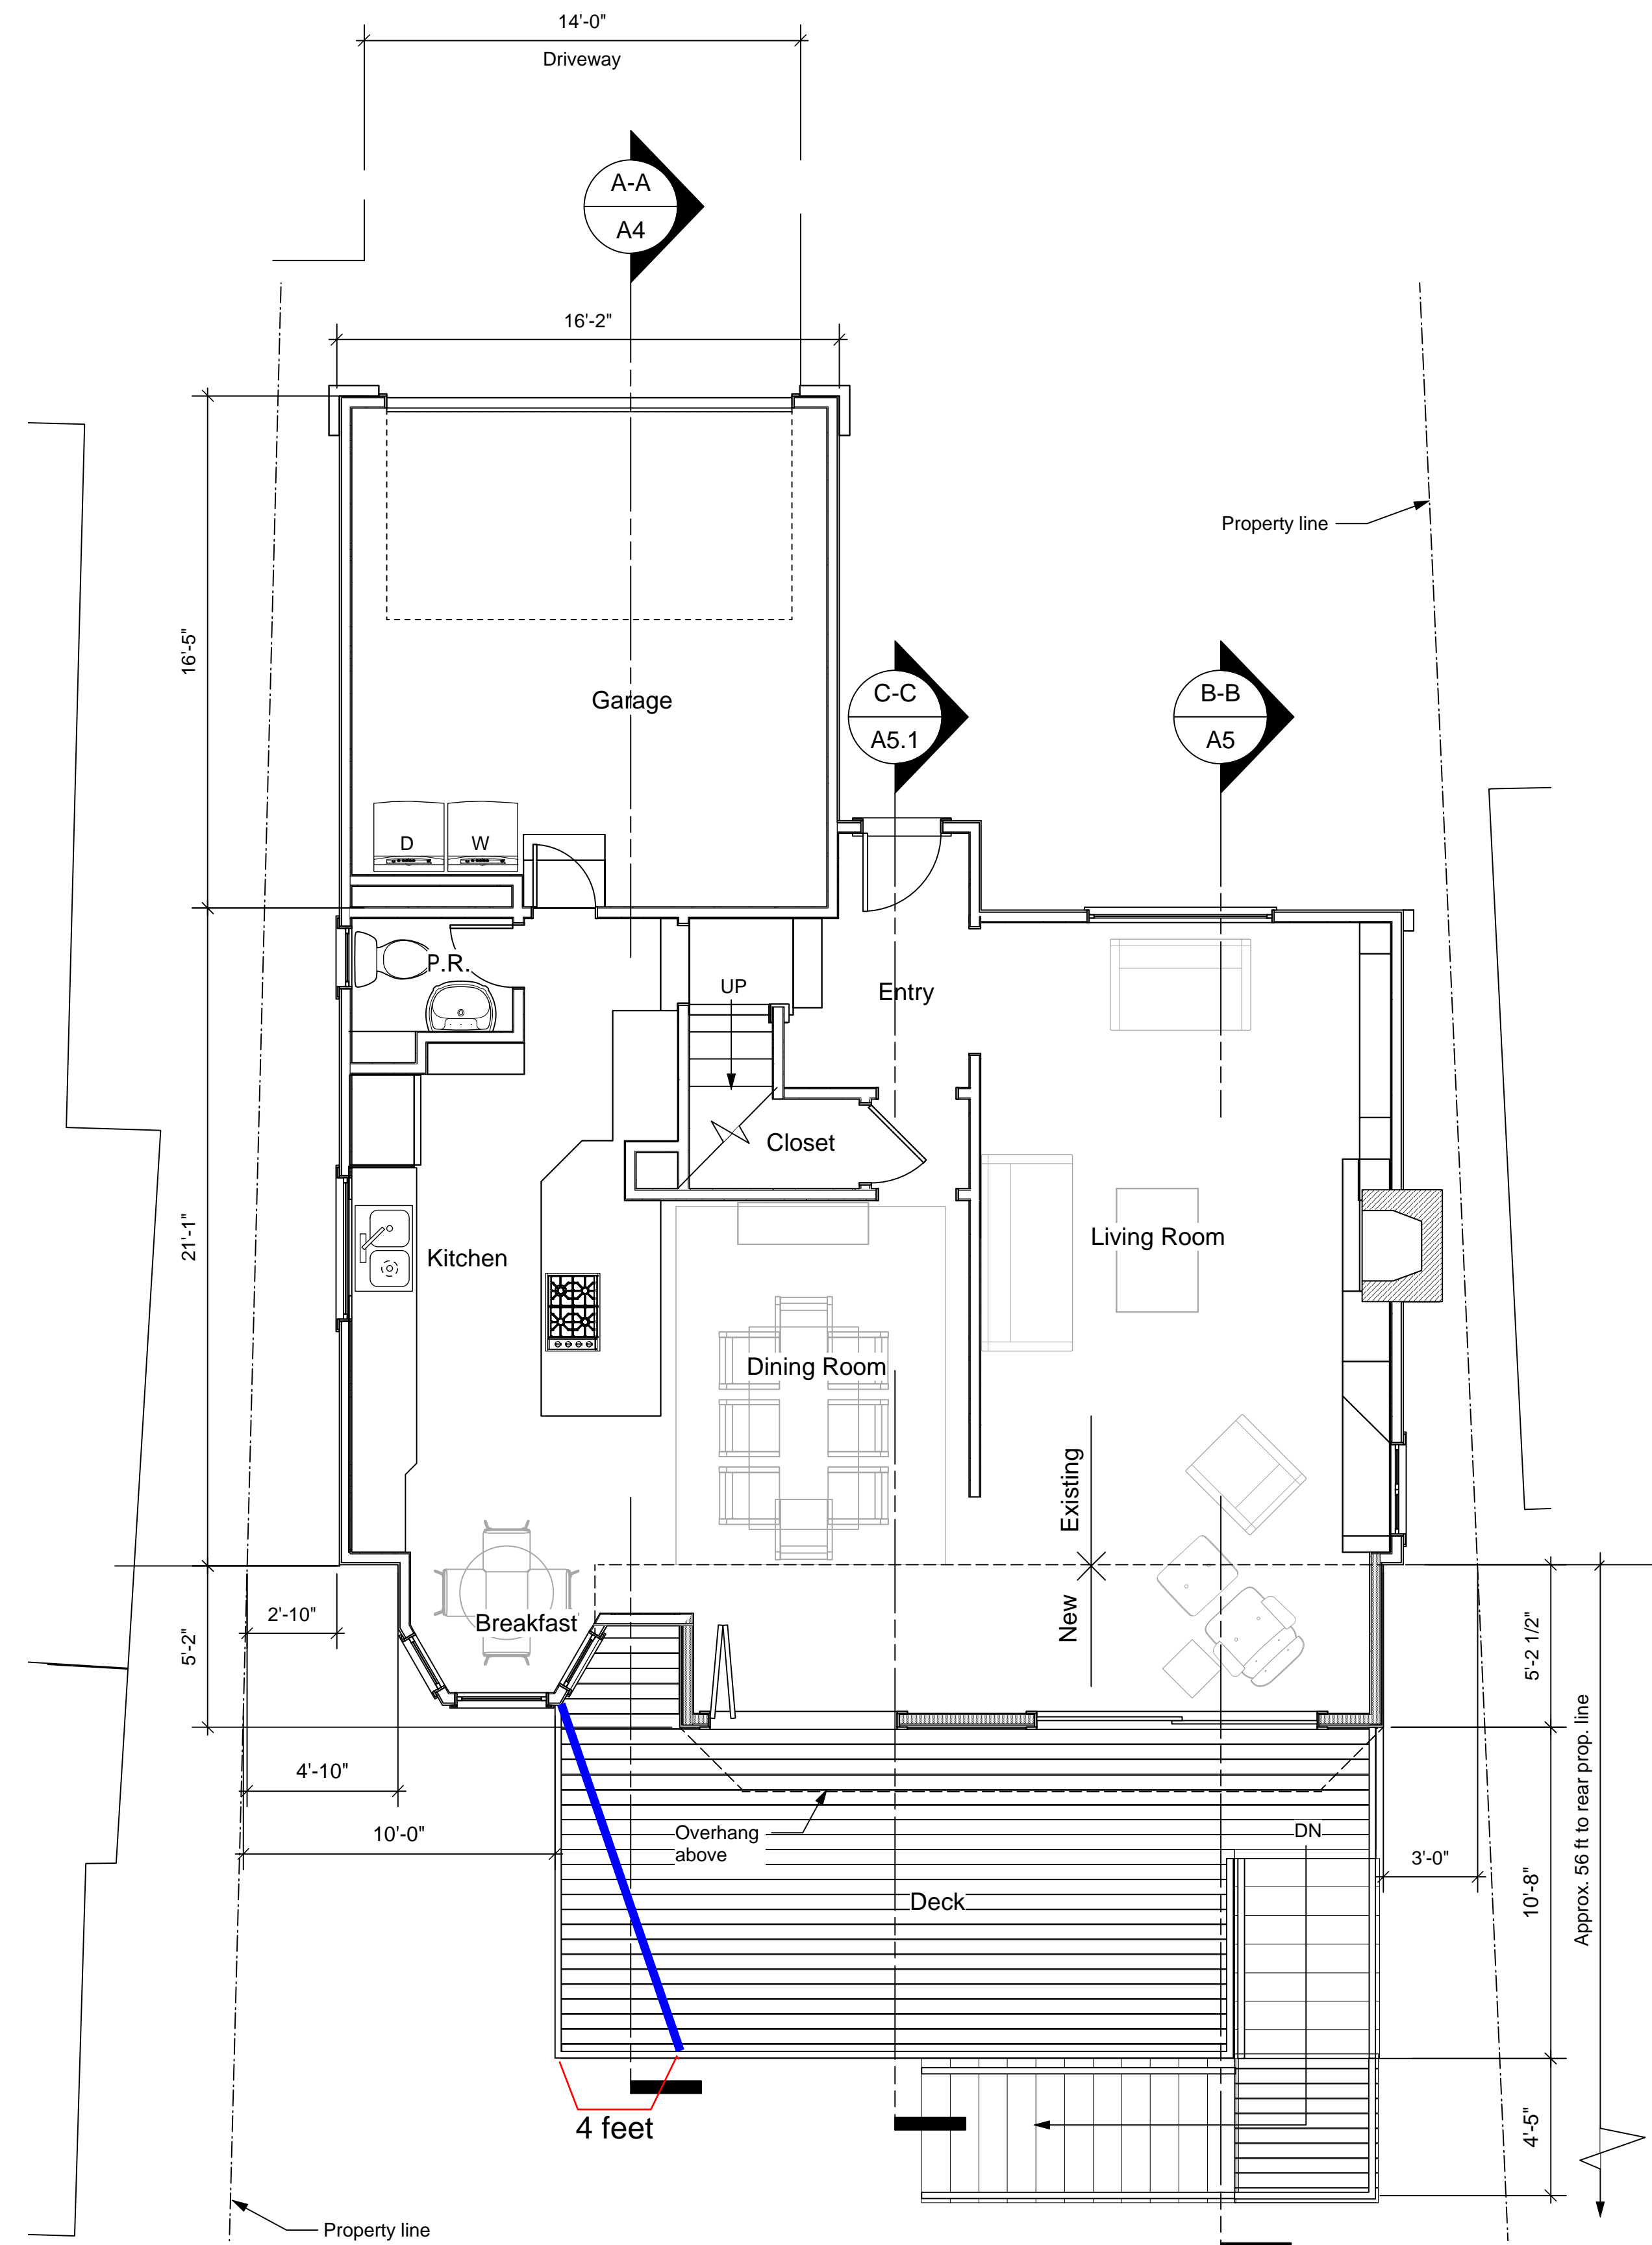

First Floor Plan

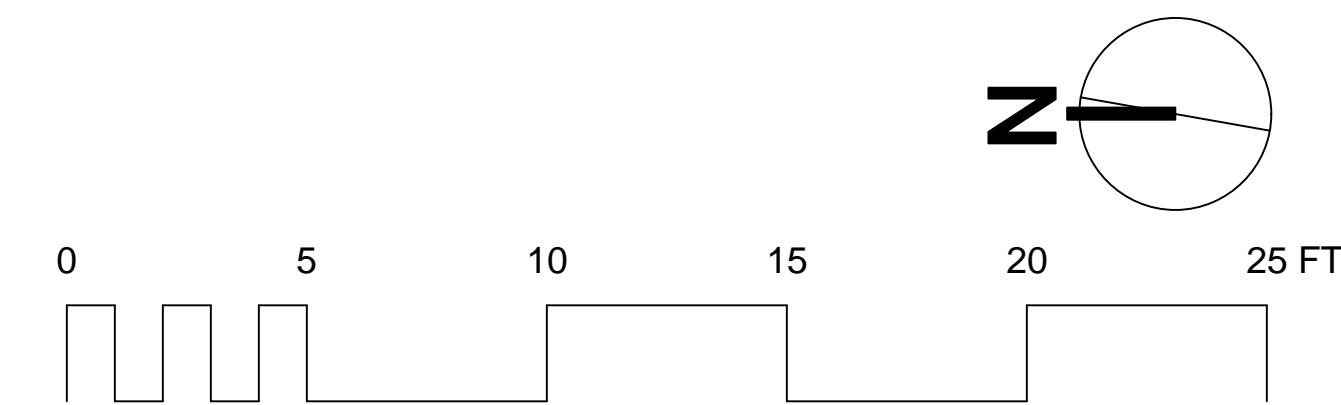

architect

Howard F. McNenny, AIA
 address 1039 SANTA FE AVENUE
 ALBANY, CA 94706
 phone (510) 705-1671
 email h.mcnenny@comcast.net

stamp



All information on this drawing constitutes the original and unpublished work of the architect and may not be duplicated, used or disclosed without the written consent of the architect.

consultant

project title

120 St. Albans Road
 Kensington CA

client

contact(s) David Herberich
 Mary Hanley
 address 120 St. Albans Road
 Kensington, CA
 phone (312) 533-0346
 email mc4hanley@gmail.com

sheet title

Floor Plans (Proposed)

issue date

07/25/2019

revisions

scale

sheet number

A-3