


DECK PLANS APPROVED BY  
THE BLACKHAWK HOA

July 5, 2006

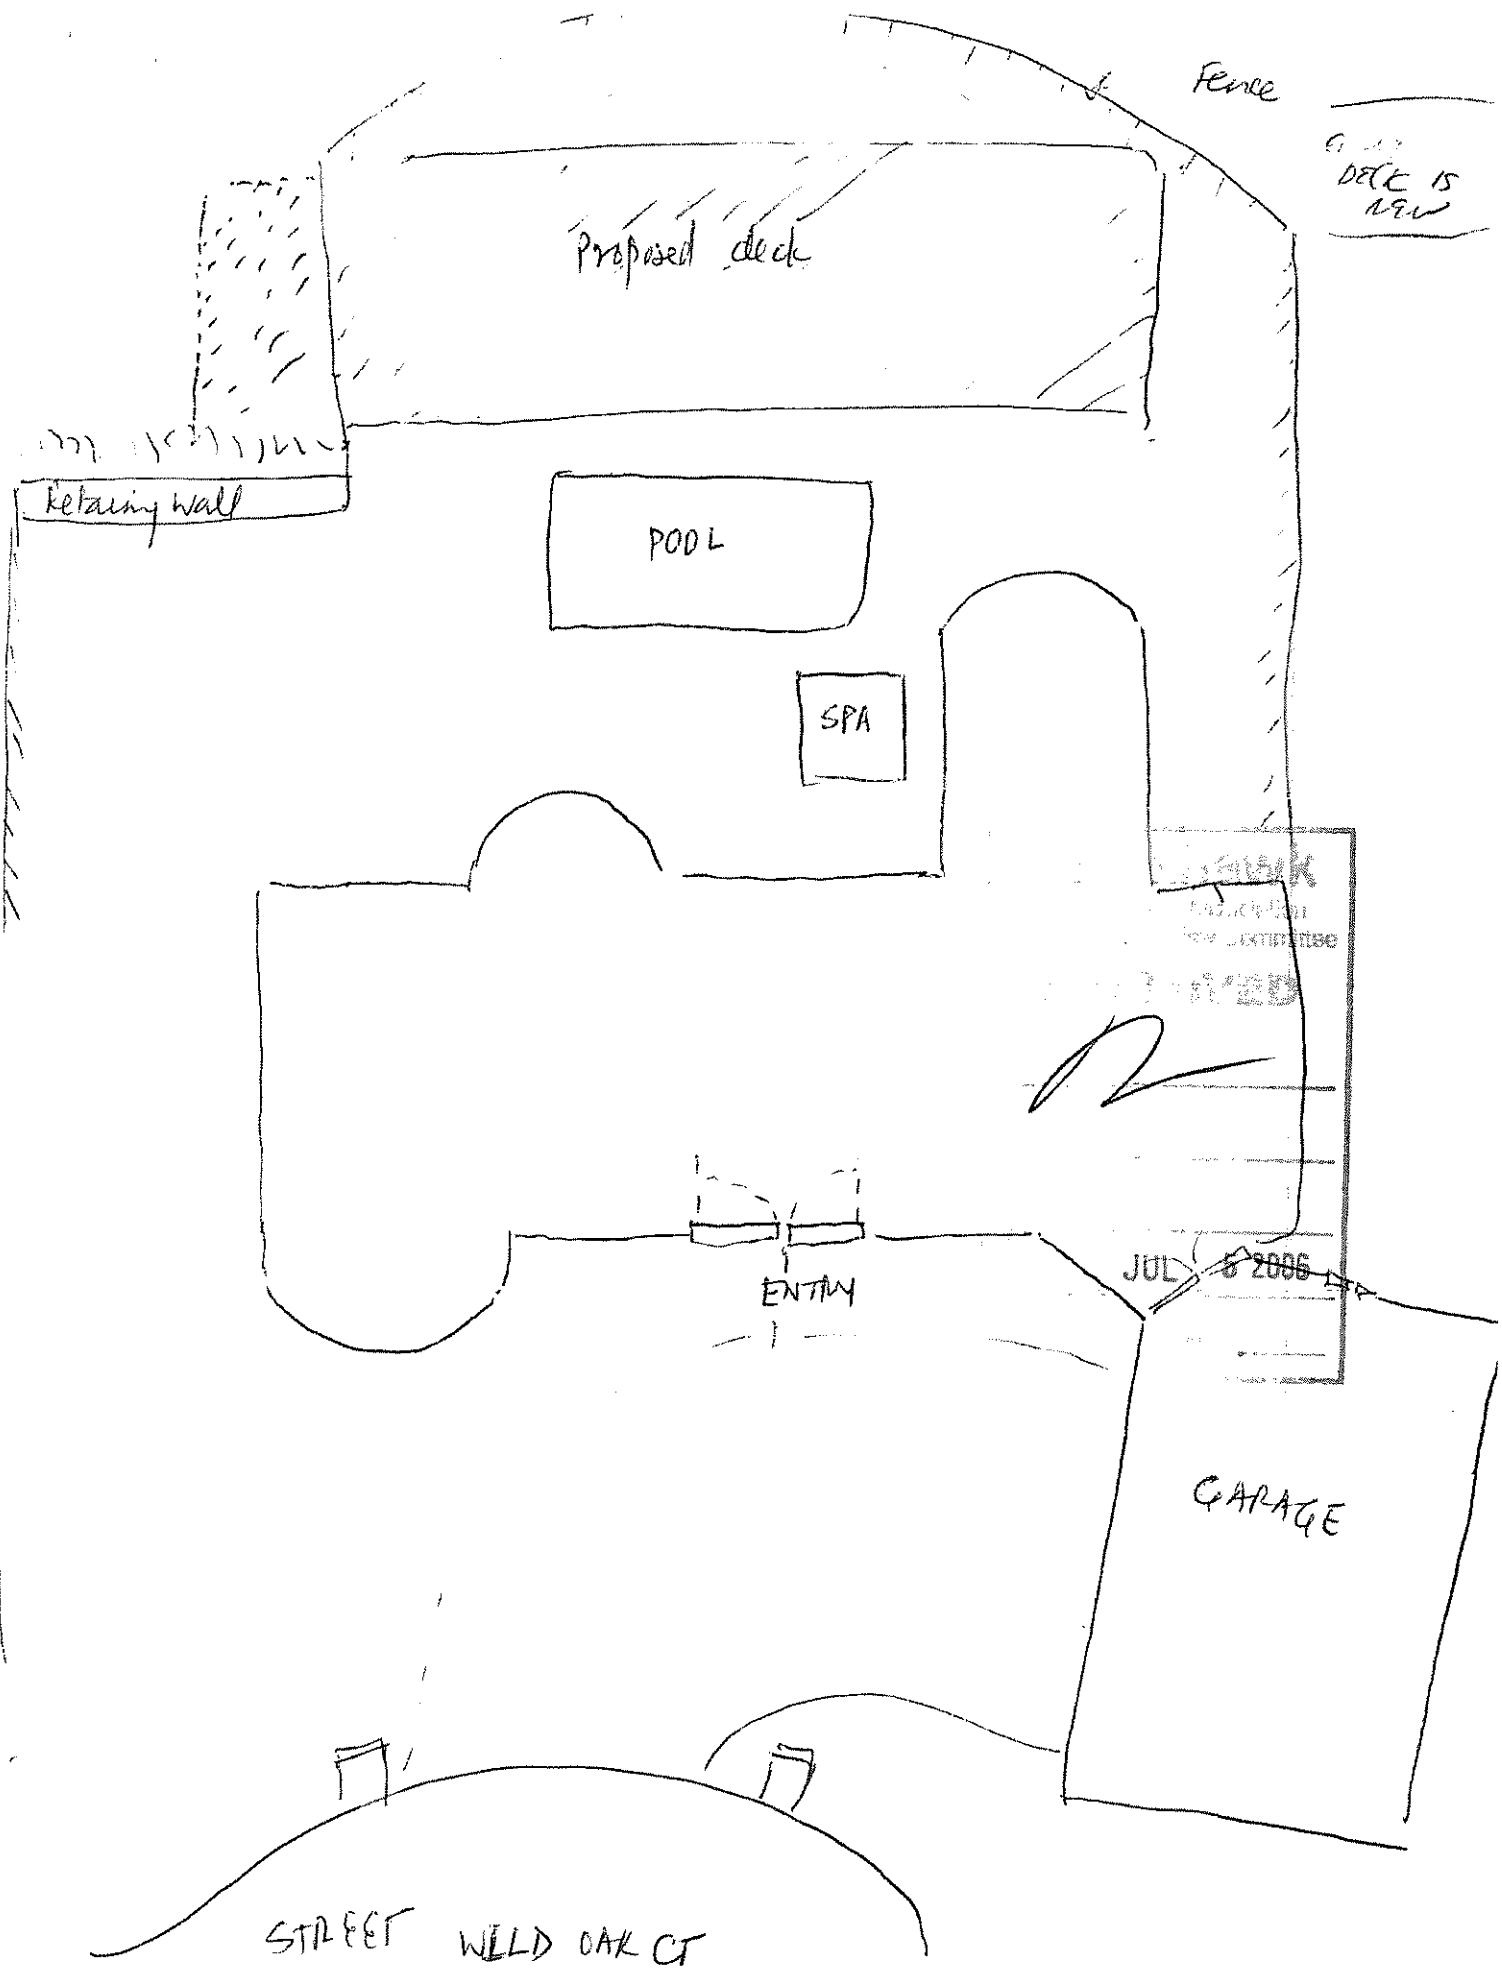

Fence

DATE IS  
NEW

Proposed deck

Retaining wall

POOL

SPA

ENTRY

GARAGE

STREET WILD OAK CT

JUL 6 2006