


General Plan - Unincorporated Area

- M-1
- M-2
- M-3
- M-4
- M-5
- M-6
- M-8
- M-9
- M-10
- M-11
- M-12
- M-13
- SV (Single Family Residential - Very Low)
- SL (Single Family Residential - Low)
- SM (Single Family Residential - Medium)
- SH (Single Family Residential - High)
- ML (Multiple Family Residential - Low)
- MM (Multiple Family Residential - Medium)
- MH (Multiple Family Residential - High)
- MV (Multiple Family Residential - Very High)
- MS (Multiple Family Residential - Very High Special)
- CC (Congregate Care/Senior Housing)
- MC (Mobile Home)
- CO (Commercial)
- OF (Office)
- BP (Business Park)
- LI (Light Industrial)
- HI (Heavy Industrial)
- AL, OIBA (Agricultural Lands/Off Island Bonus Area)
- CR (Commercial Recreation)
- ACO (Airport Commercial)

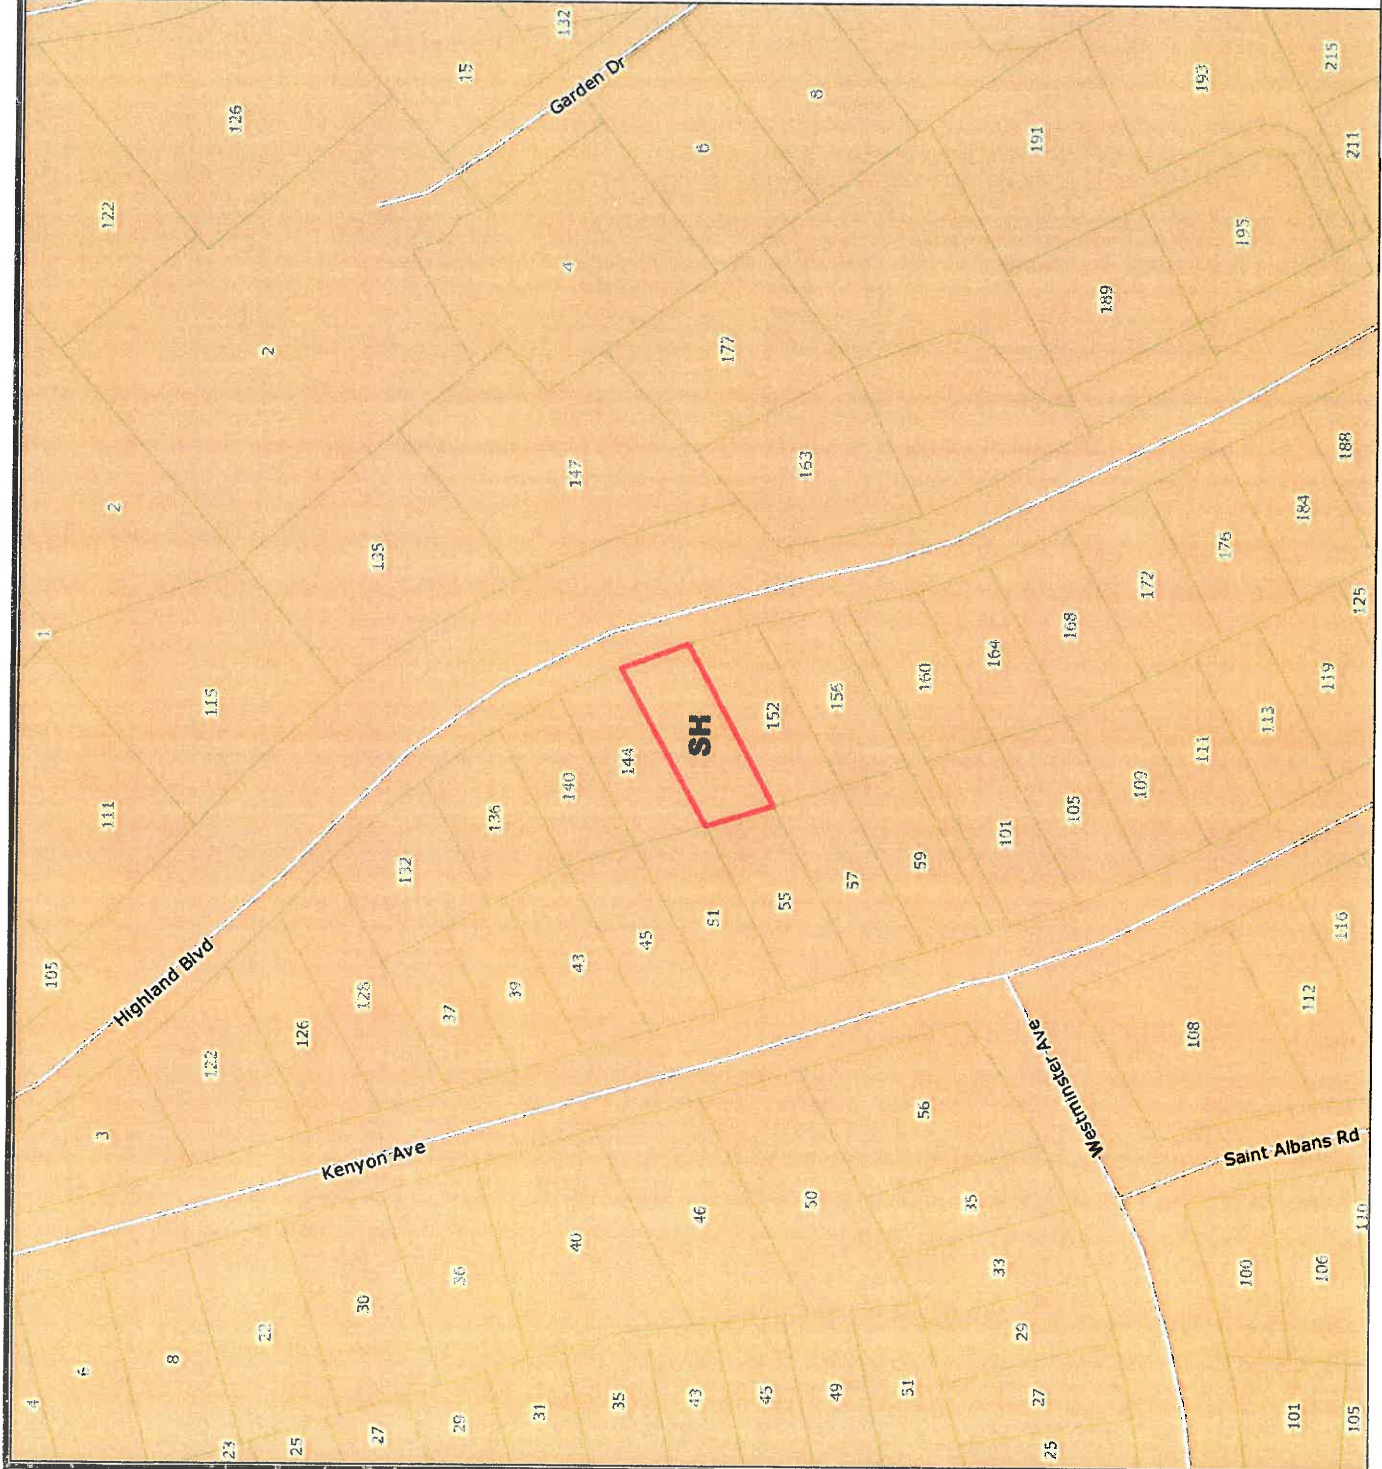

GENERAL PLAN: SH






Zoning Overlay

- Boat Storage Combining District
- Flood Hazard Combining District
- Sign Control Combining District
- Slope Density and Hillside Development Combining Districts
- Transitional Combining District
- Kensington and Tree Obstruction of View Ordinance Combining Districts
- Railroad Corridor Combining District
- Zoning - Unincorporated Area

- R-6
- R-7
- R-10
- R-12
- R-15
- R-20
- R-40
- R-65
- R-100
- D-1
- M-12
- M-17
- M-29
- F-R
- F-1
- A-2
- A-3
- A-4
- A-20
- A-40
- A-80
- O-1
- N-B
- R-B
- C
- P-N-B
- C-M

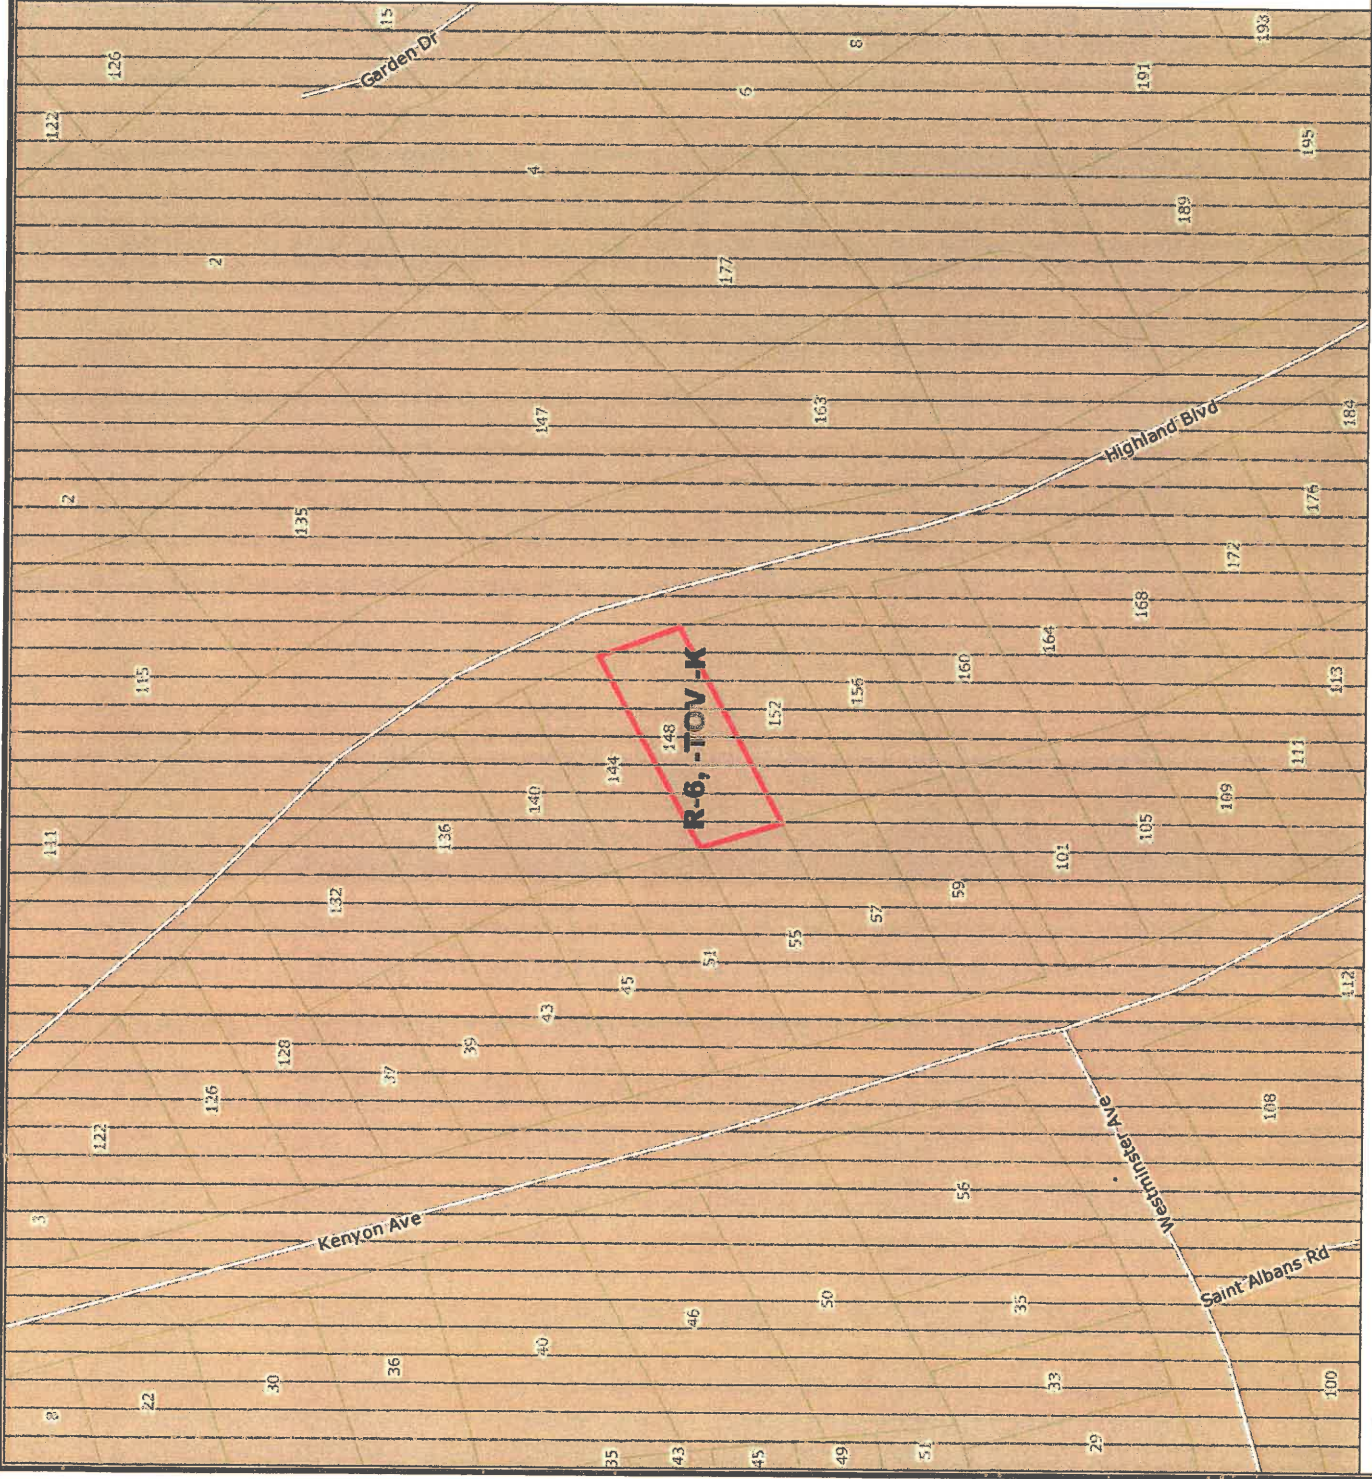

ZONING: R-6, -TOV -K





Parcel
Orthophoto (1ft, April 2011)



ORTHO



Scale 1:411
Contra Costa Internet GIS Map
Printed: May 28, 2015 9:20:45 AM

Municipal Advisory Council
(MAC) Area



Parcel



Scale 1:1,050
Contra Costa Internet GIS Map
Printed: May 26, 2015 4:02:44 PM

MAC: KENSINGTON

