



SECTION A-A
NO SCALE

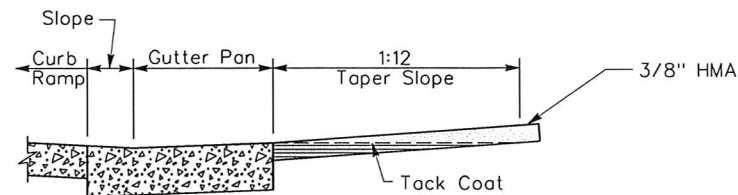


SECTION B-B
NO SCALE

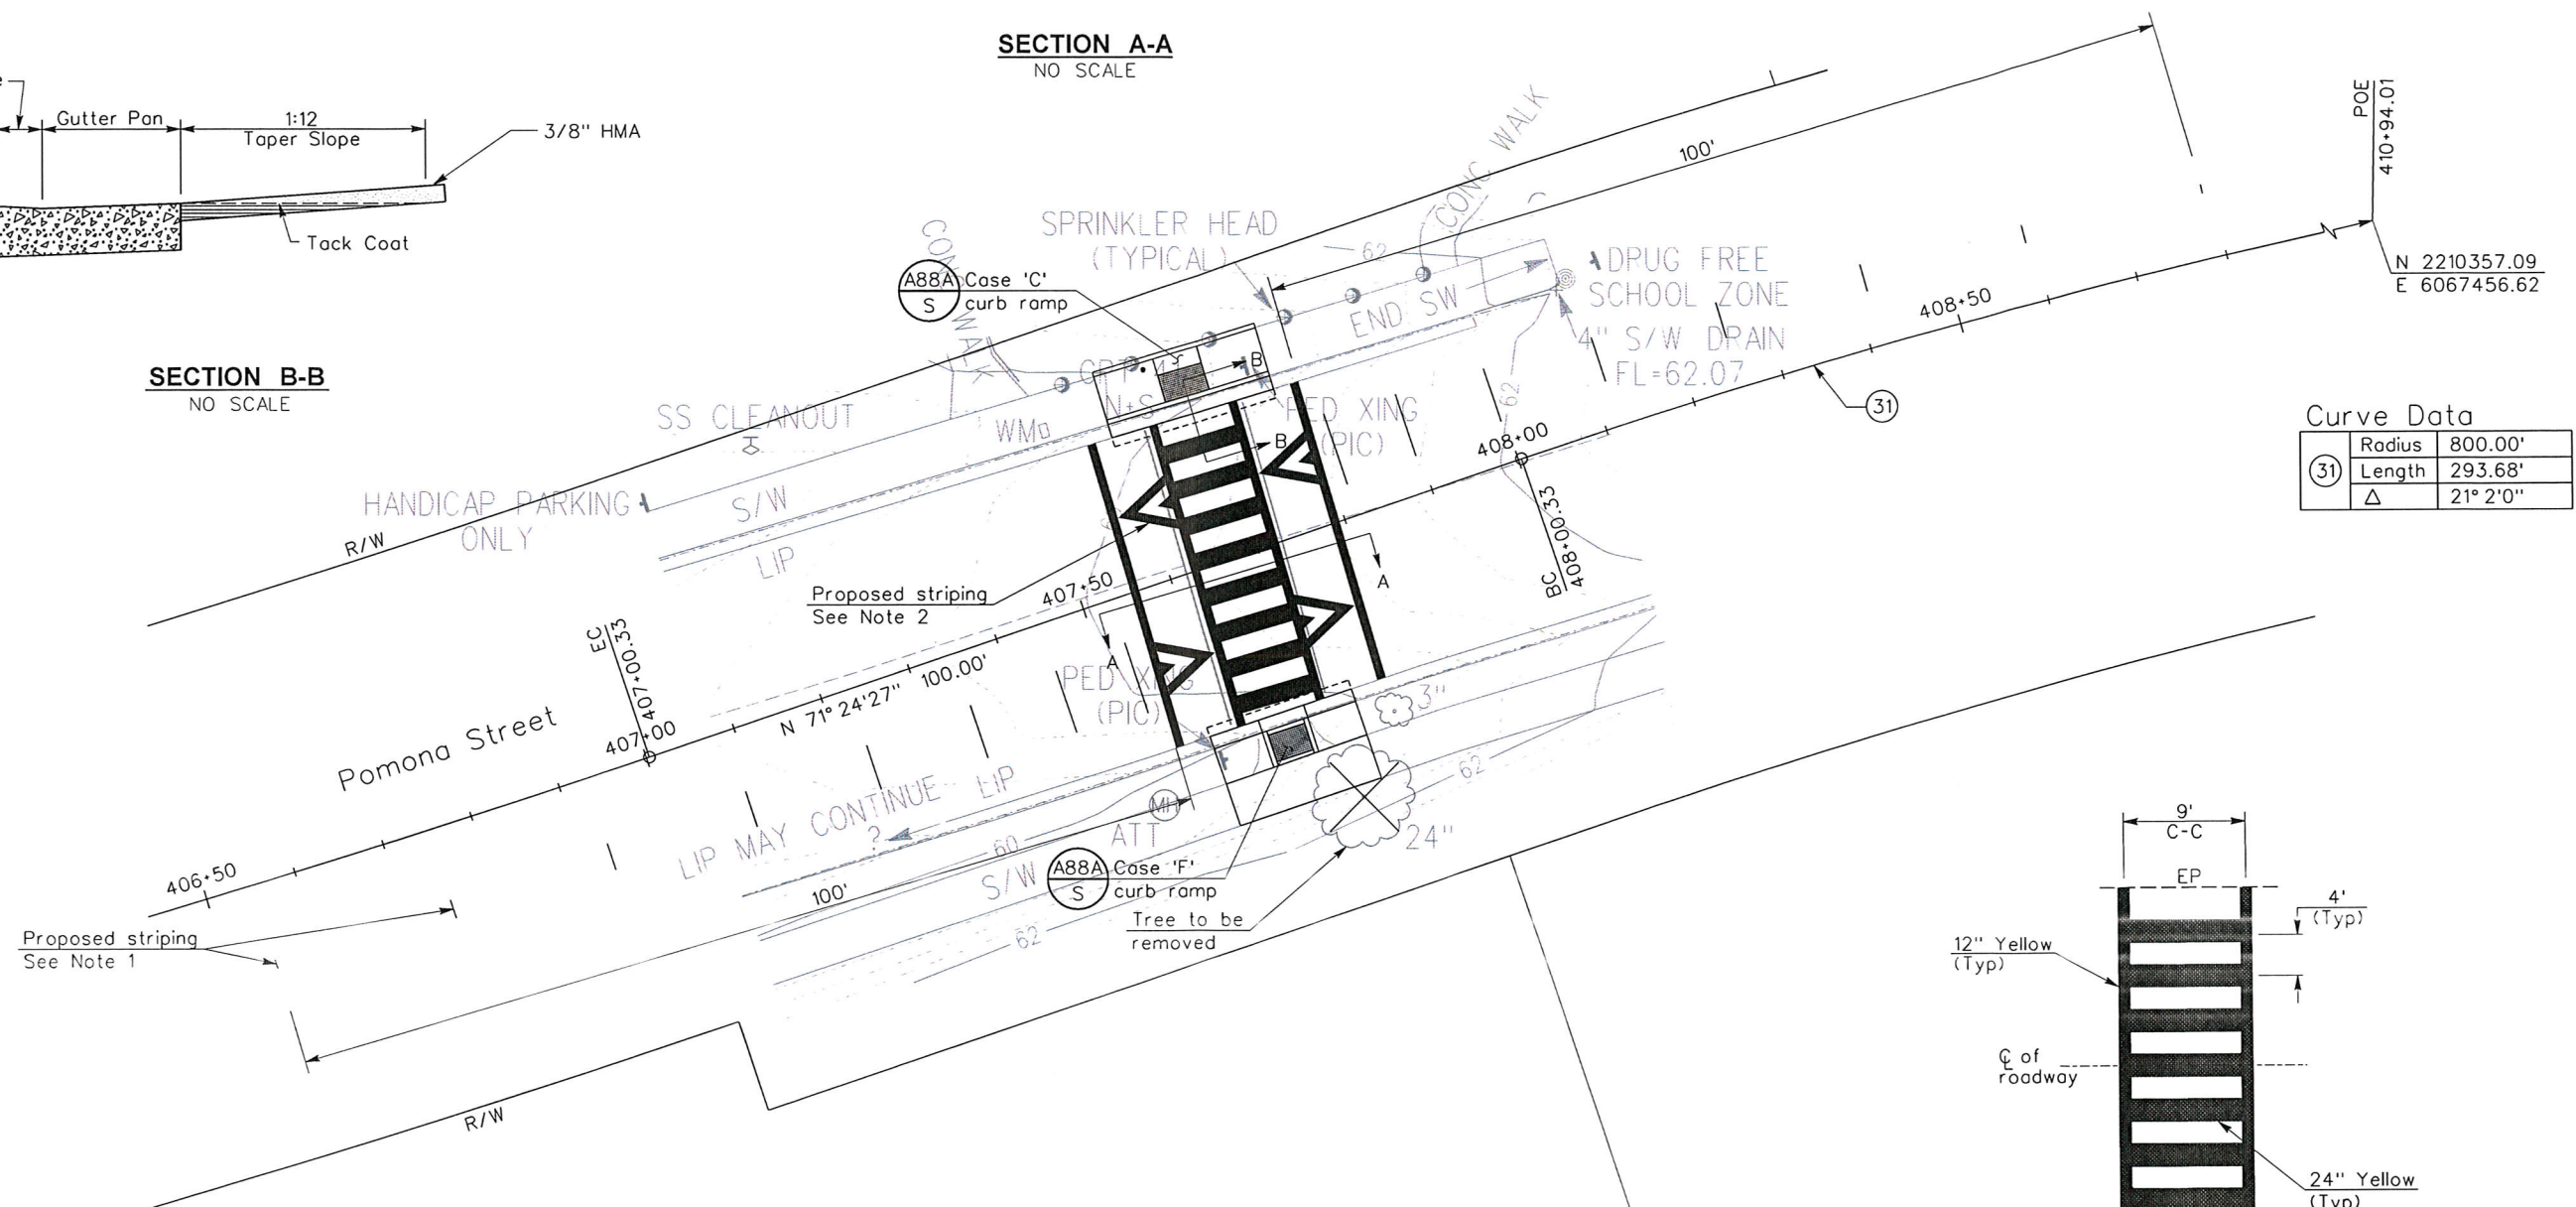

Curve Data

(31)	Radius	800.00'
	Length	293.68'
	Δ	21° 2' 0"

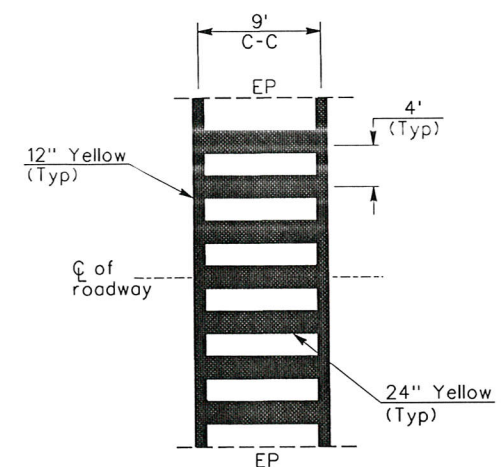

HATCHED CROSSWALK DETAIL
No Scale

- Notes:
1. Striping to follow California MUTCD Fig. 3B-31 (Typ).
 2. Striping to follow California MUTCD Fig. 3B-30 (Typ).

REVISIONS				DES.: J. HONEY
NO.	DESCRIPTION	BY	DATE	DRAWN: P. WARDEN
				CHKD.: J. SUEMICK
				DATE: 7-5-16
				SCALE: 1"=10'
				FLD. BK. FB 1680

CONTRA COSTA COUNTY
PUBLIC WORKS DEPARTMENT
255 GLACIER DRIVE
MARTINEZ, CALIFORNIA 94553

FOR REDUCED PLANS ORIGINAL SCALE IS IN INCHES		
0	1	2
3		
STATE PLANE	EAST COORD.	NORTH COORD.
NAD83 CALIFORNIA ZONE 3	6065	2210

POMONA STREET PEDESTRIAN SAFETY IMPROVEMENTS PHASE 2		
PLAN		
FILE NO.	SHEET 1 OF 1	
FILE NAME: dc409016mtc.004 PEN TBL:		

dc409016mtc.004

7/5/2016