


EXHIBIT 3

Current Approved Site Plan for LP95-2020

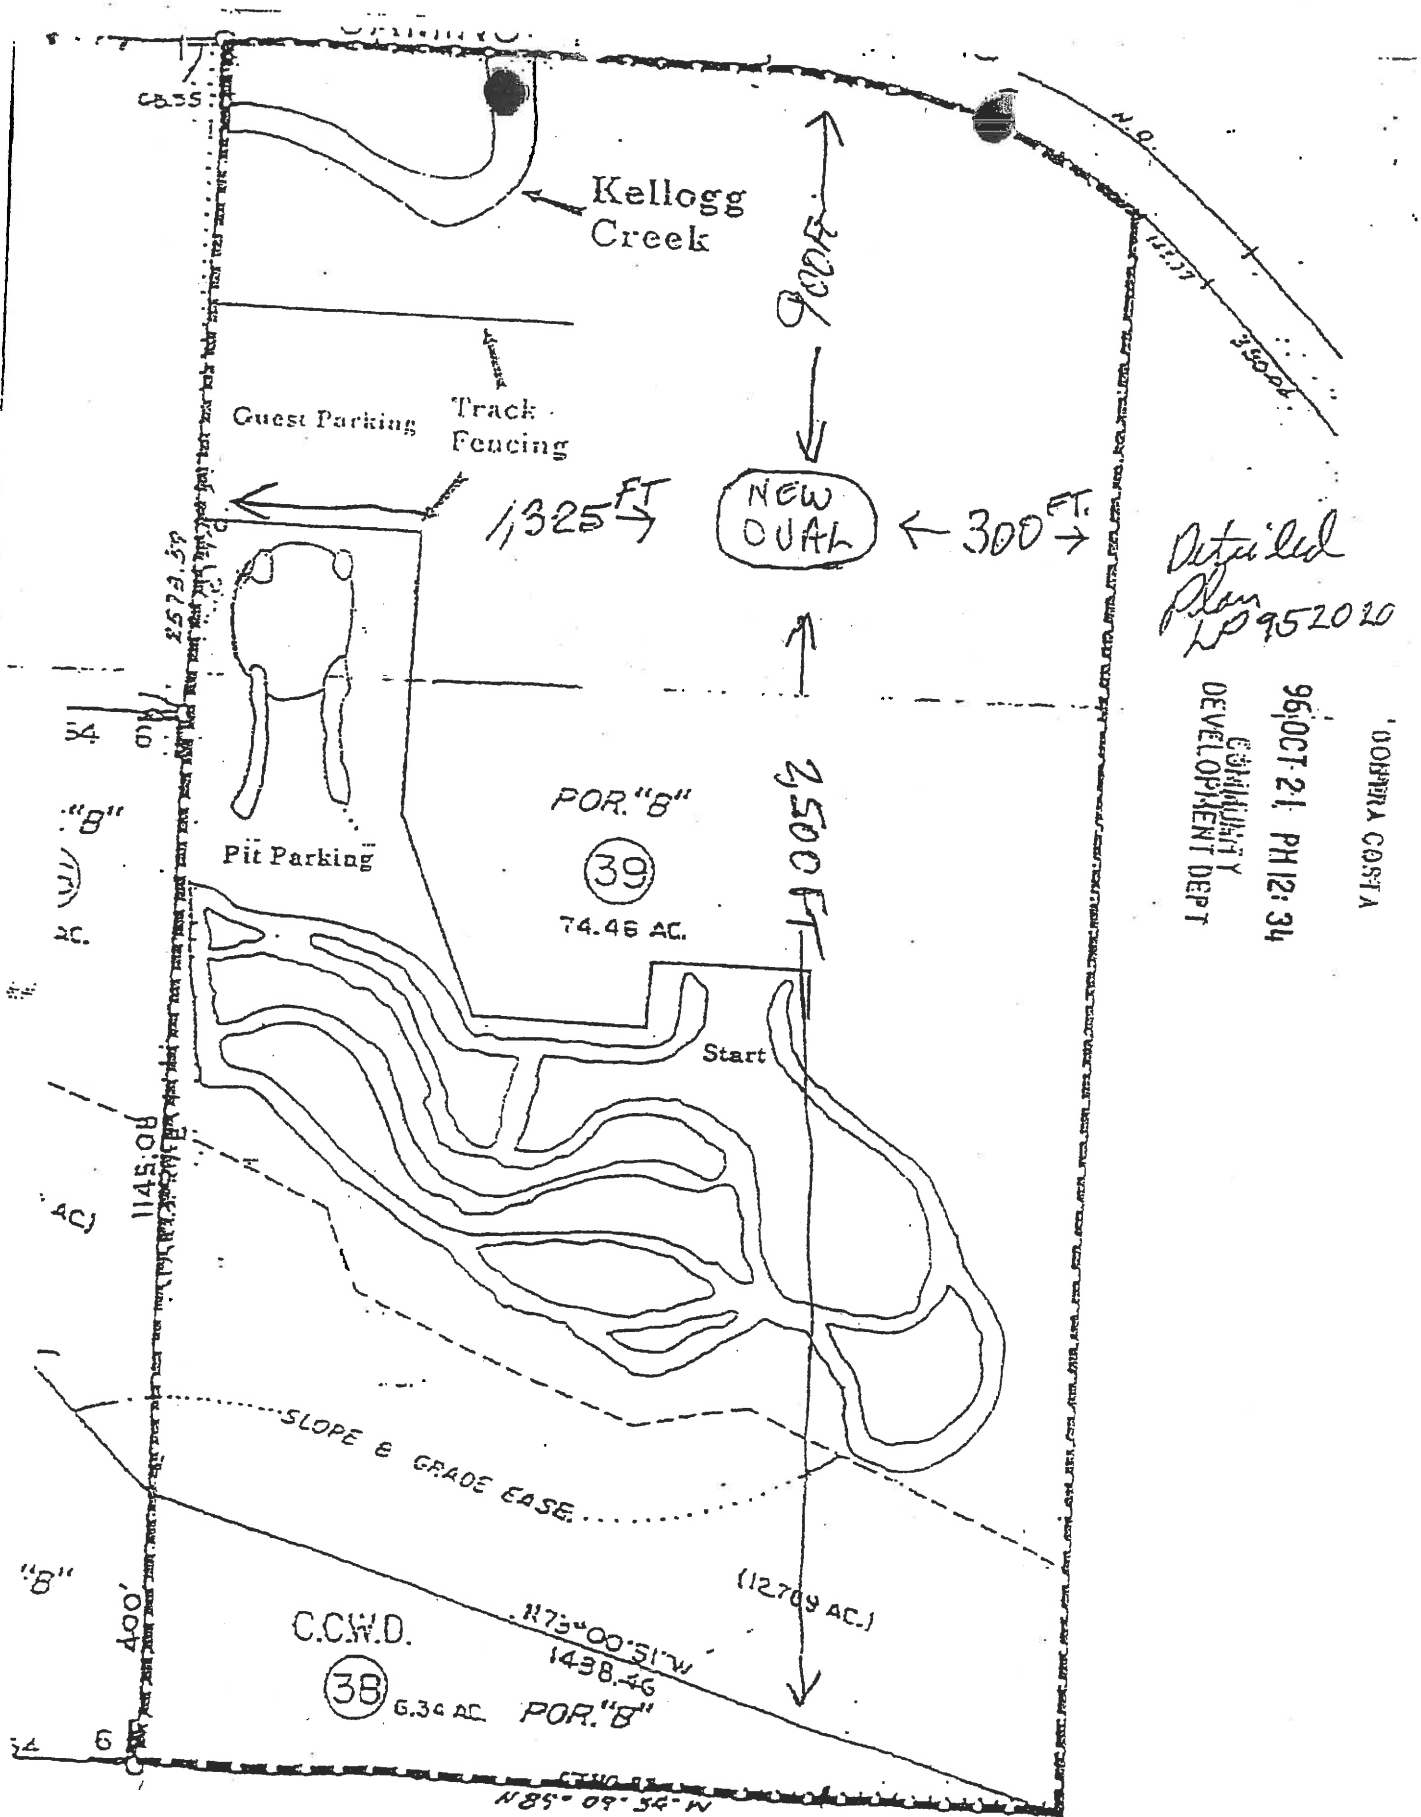

Detailed
Plan
LP 952020

96 OCT 21 PH 12:34
COMMUNITY
DEVELOPMENT DEPT

DOHERRA COSTA

EXHIBIT 4