


# MAPS



# CITY OF MARTINEZ

P.B.  
374

- A- MARTINEZ LAND CO. TRACT NO.5 M.B. 14-291
- B- MARTINEZ LAND CO. TRACT NO.6 M.B. 14-297
- 1- 7P.M.16 1-23-69
- 2- 19P.M.21 11-11-71
- 3- 21P.M.39 4-20-72
- 4- 34P.M.13 6-13-74

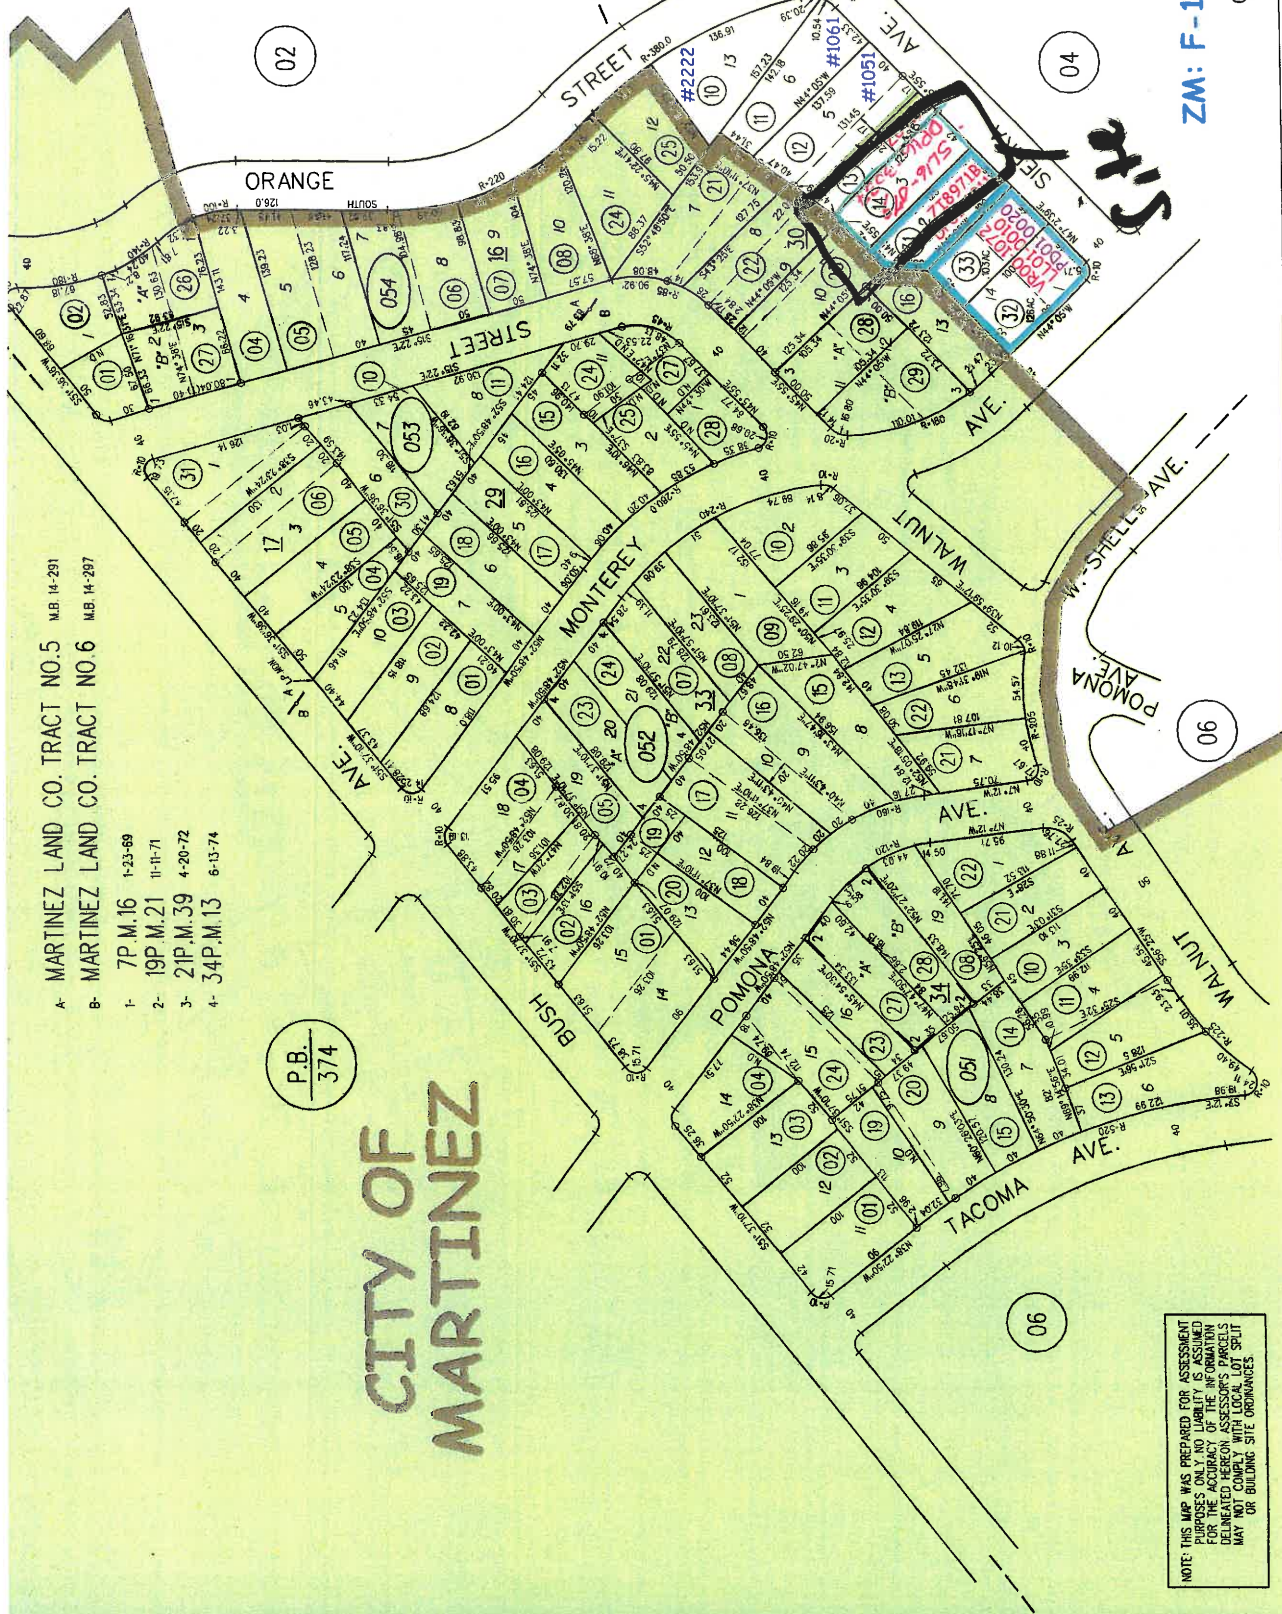


- 28 4/17/03
- 051
- 052
- 053
- 054

Carq. 8-23  
FM 19-25 § 86-29  
ASSESSOR'S MAP  
BOOK 375 PAGE 05  
CONTRA COSTA COUNTY, CALIF.  
Downloaded on July 30, 2008

NOTE: THIS MAP WAS PREPARED FOR ASSESSMENT PURPOSES ONLY. NO LIABILITY IS ASSUMED FOR THE ACCURACY OF THE INFORMATION DELINEATED HEREON. ASSESSOR'S MAPS MAY VARY FROM BUILDING SITE ORDINANCES.



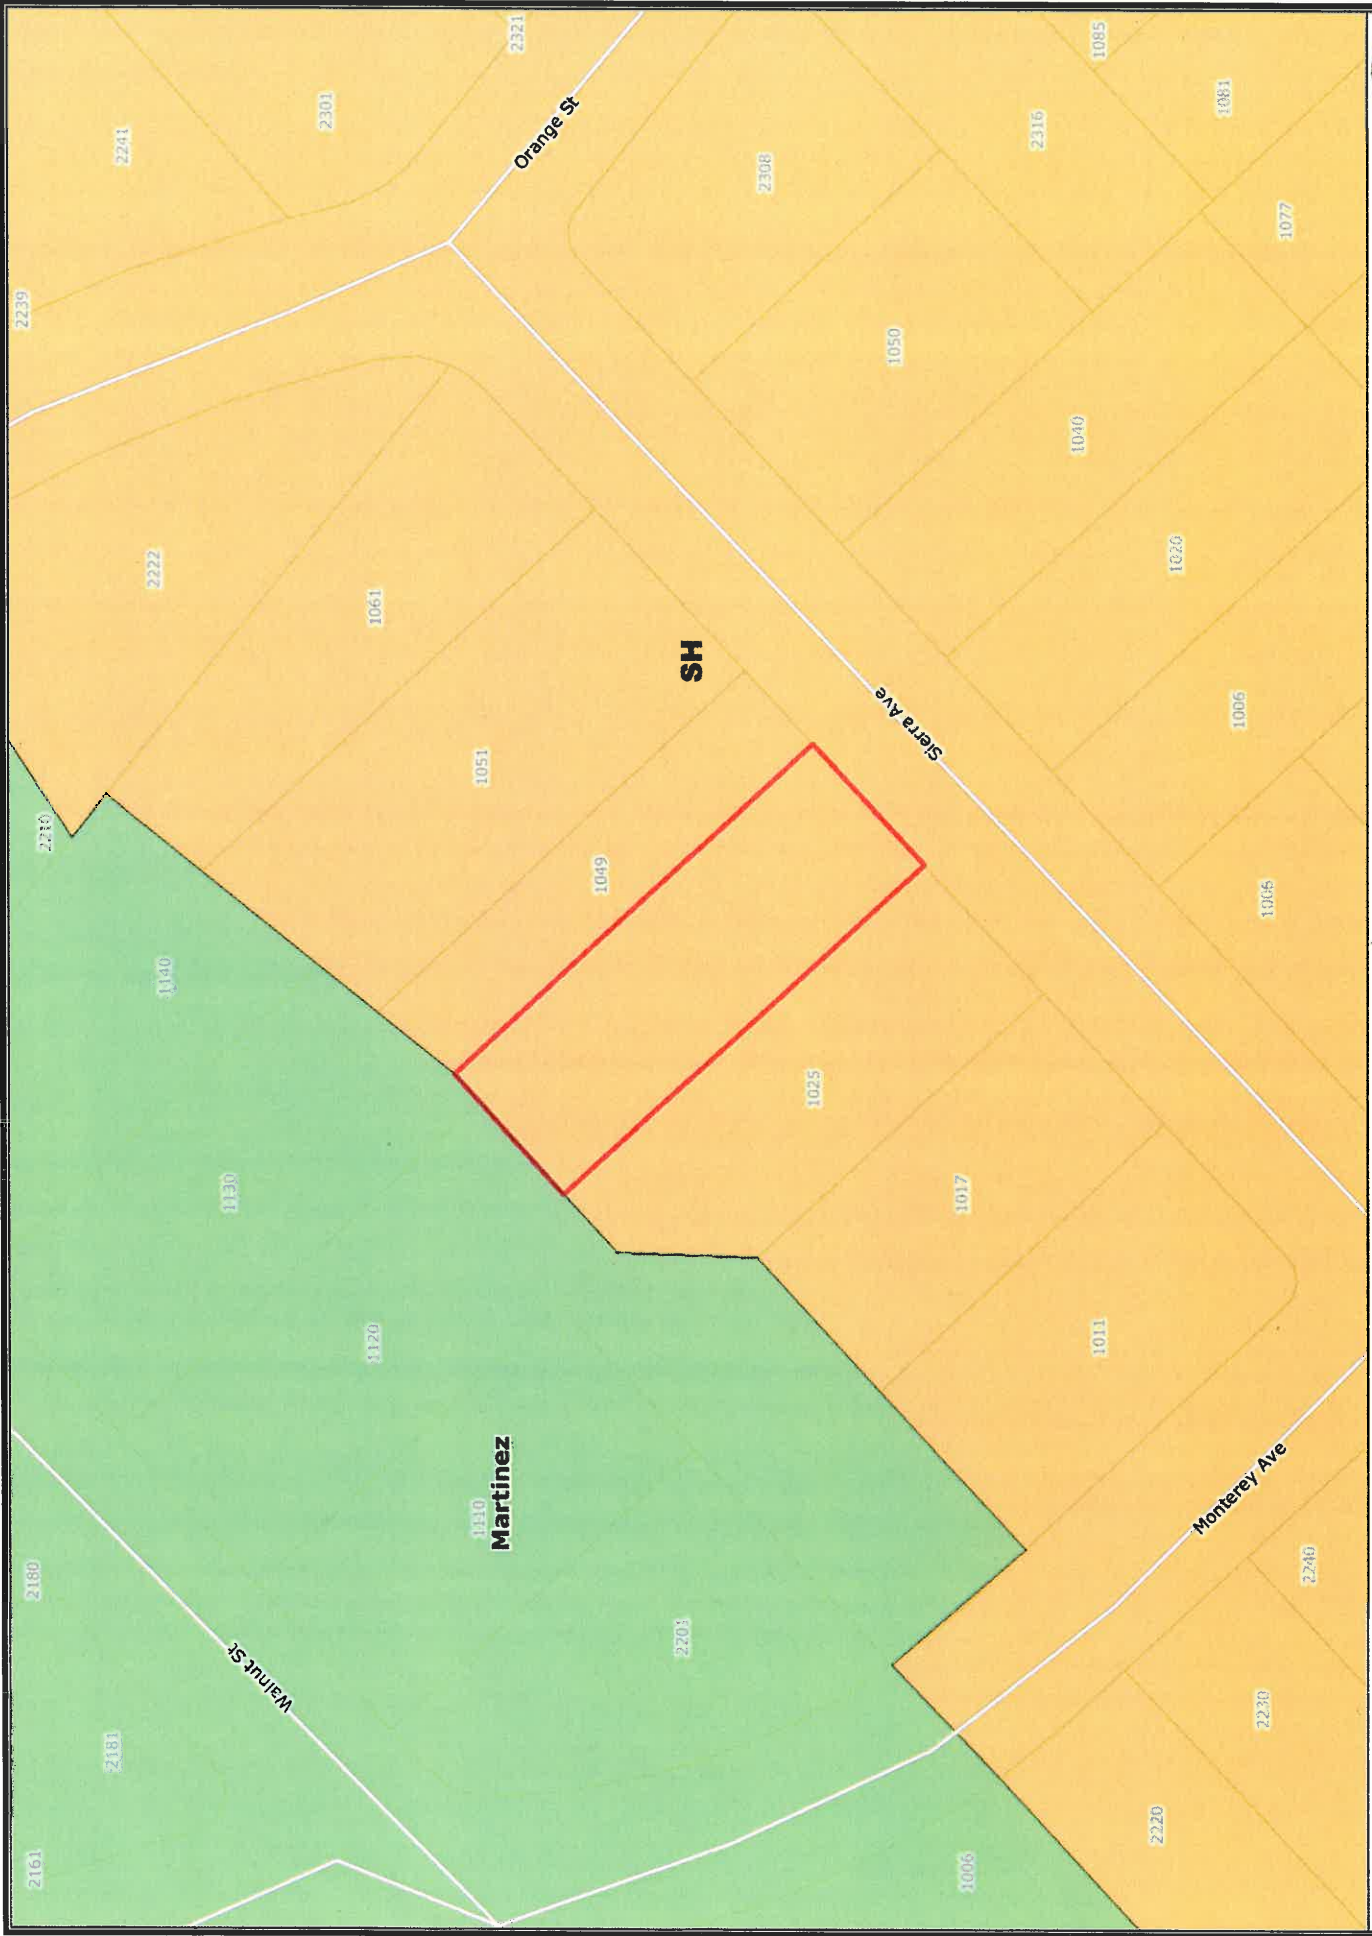


Scale 1:569  
Contra Costa Internet GIS Map  
Printed: Feb 13, 2017 1:33:41 PM

# General Plan: SH







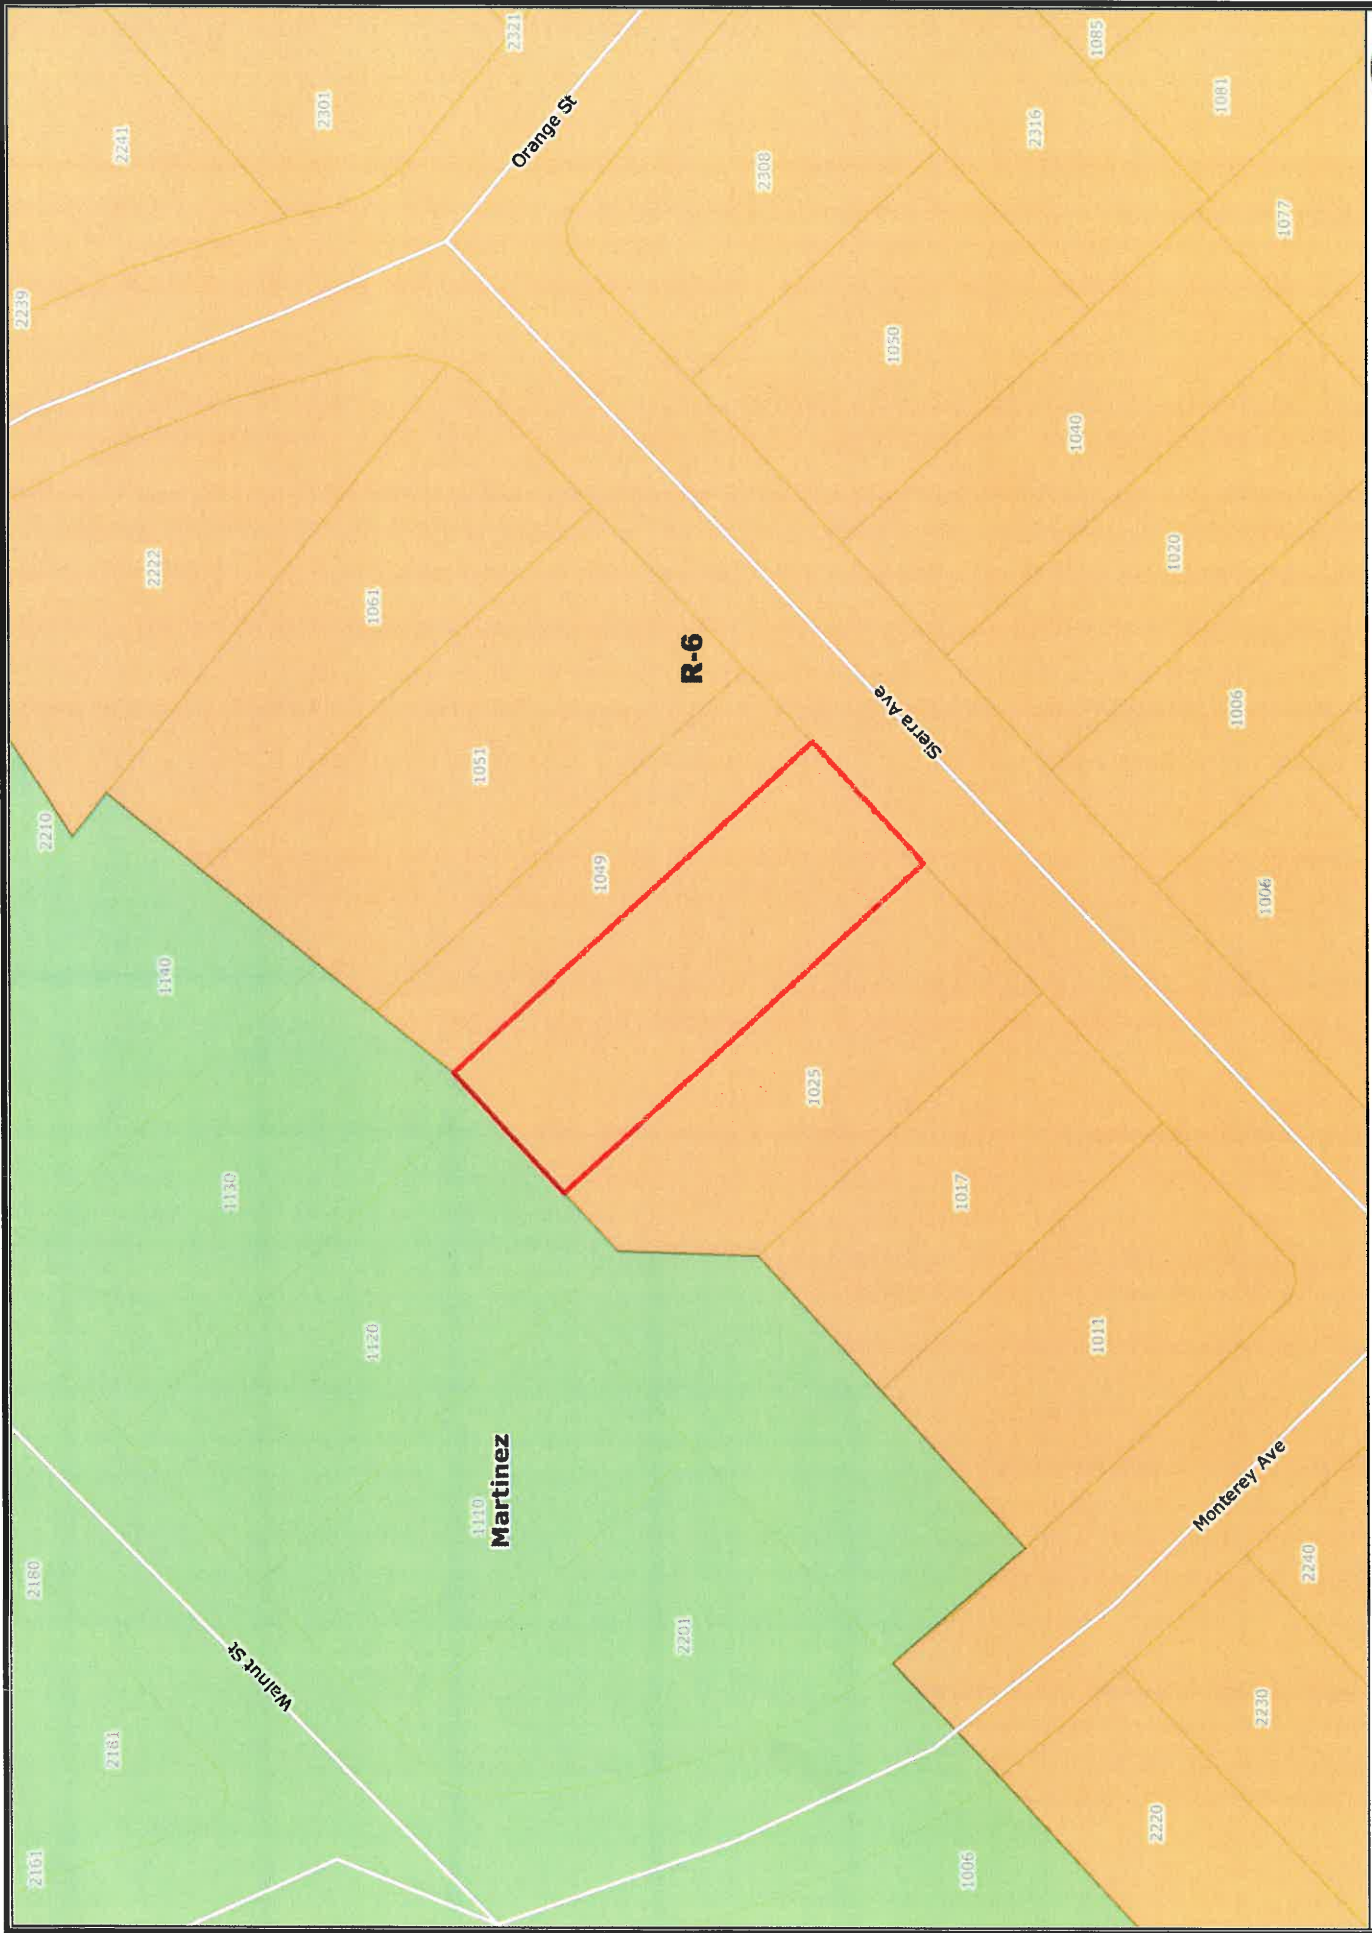

Scale 1:569  
Contra Costa Internet GIS Map  
Printed: Feb 23, 2017 8:39:44 AM

# Zoning: R-6







