


Gloria Terrace Shoulder Improvement  
Exhibit Date Received June 16, 2016

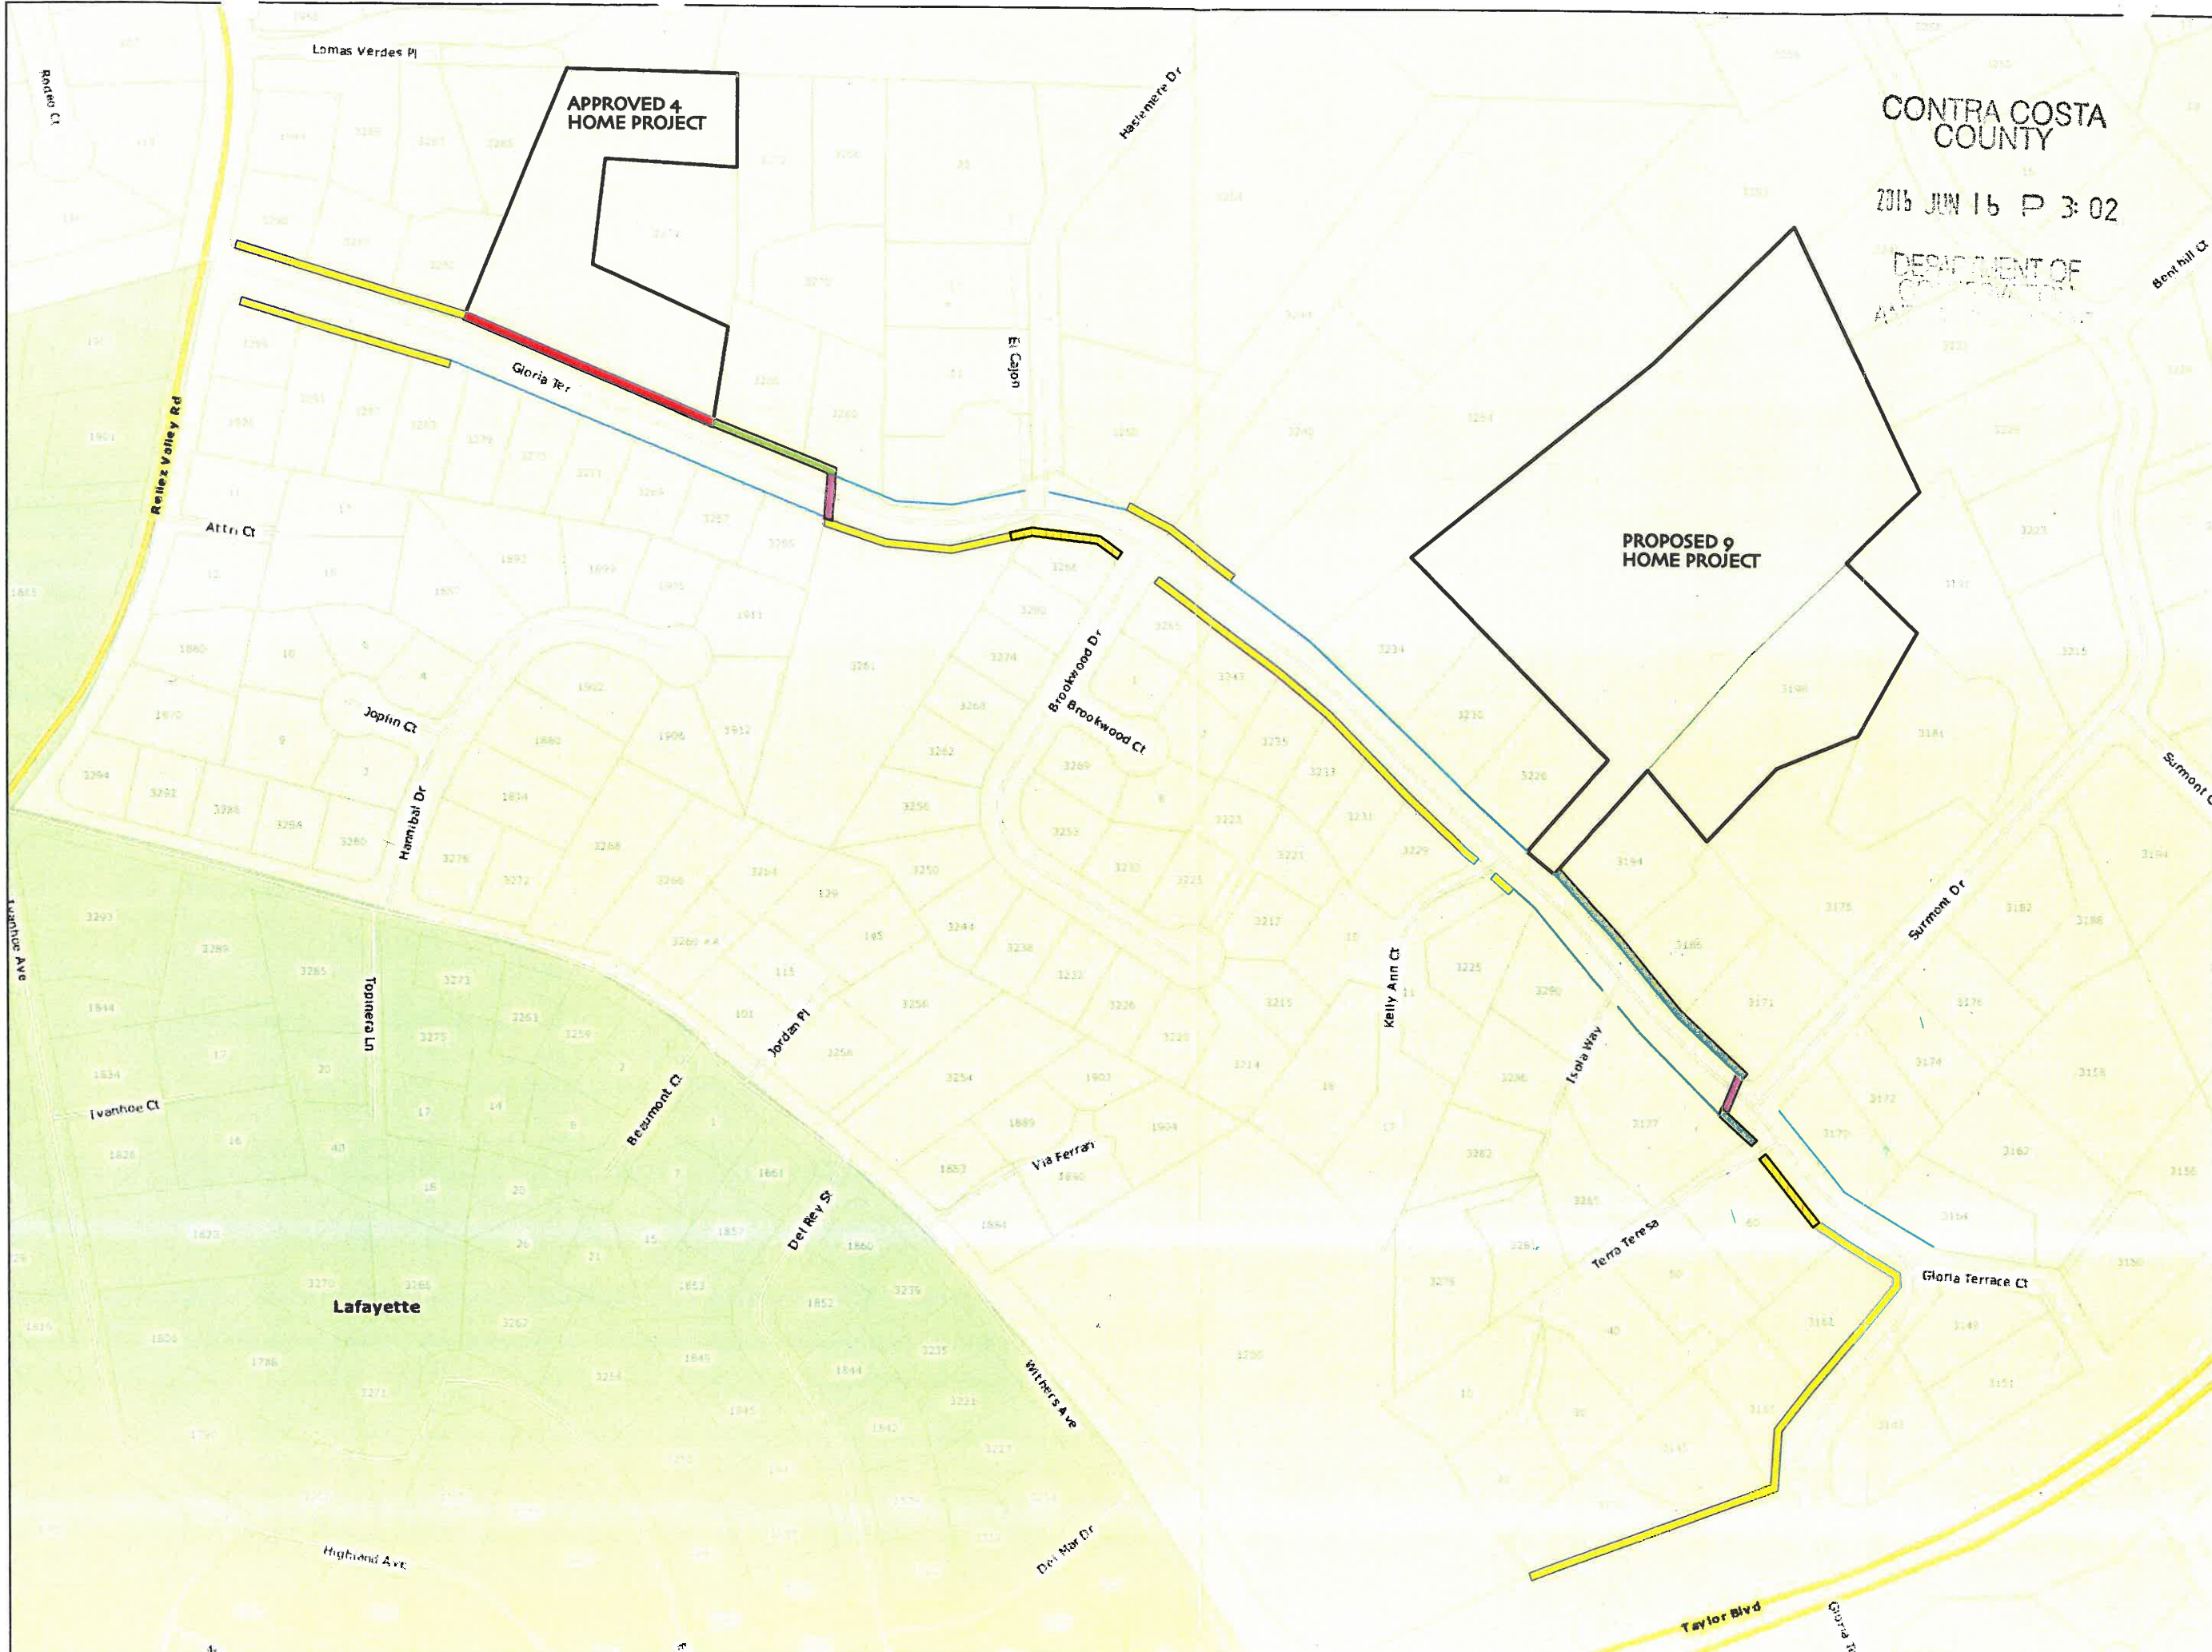

CONTRA COSTA COUNTY  
 2015 JUN 16 P 3:02  
 DEPARTMENT OF  
 ASSOCIATES ARCHITECTURE

PROPOSED IMPROVEMENT BY OTHERS


EXISTING CURB ONLY

PROPOSED NEW 36" DECOMP GRAVEL PATH

EXISTING WALKWAY TO REM.

EXISTING WALKWAY TO BE IMPROVED

NEW PAINTED STREET CROSS

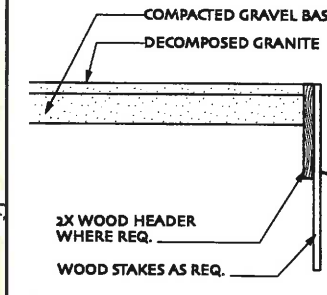

PATHWAY DETAIL

GORNY ASSOCIATES ARCHITECTURE  
 1375 LOCUST STREET, SUITE 405  
 WALNUT CREEK, CA 94596  
 P 925.939.8182  
 WWW.GORNYPARTNERSOCIATES.COM

Proposed Site Development For:  
**Gloria Terrace Estates**  
 Project Location:  
**Gloria Terrace**  
 Contra Costa County, CA

| Rev. No. | Revision |
|----------|----------|
|          |          |
|          |          |
|          |          |
|          |          |



**GLORIA TERRACE SHOULDER IMPROVEMENTS**

Job No: 15-447      Print Date: 06.14.16  
 Drawn: JFG      Final Date:  
 Scale: