

Revised

RECEIVED
CONTRA COSTA COUNTY

JUL 27 2018
DP17-3046

Dept of Conservation & Development

BLDG HEIGHT LIMIT


BUILDING HEIGHTS DIMENSIONS:
(AT ROOF PEAK)
TOP OF SKYLIGHT
TOP OF (N) ROOF

EXTEND (E) GAS AND
FIREPLACE FLUES 2'
ABOVE (N) SKYLIGHTS
(E) CHIMNEY
ENCLOSURE

DIMENSIONS AT SKYLIGHTS:
(AT DINING ROOM SKYLIGHT)
TOP OF SKYLIGHT
TOP OF SKYLIGHT CURB
TOP OF (N) ROOF +6" ABOVE (E) ROOF
TOP OF (E) ROOF (DASH LINE)

3- (N) SKYLIGHTS
6" ABOVE (N) ROOF

12
ROOF
SLOPE 1

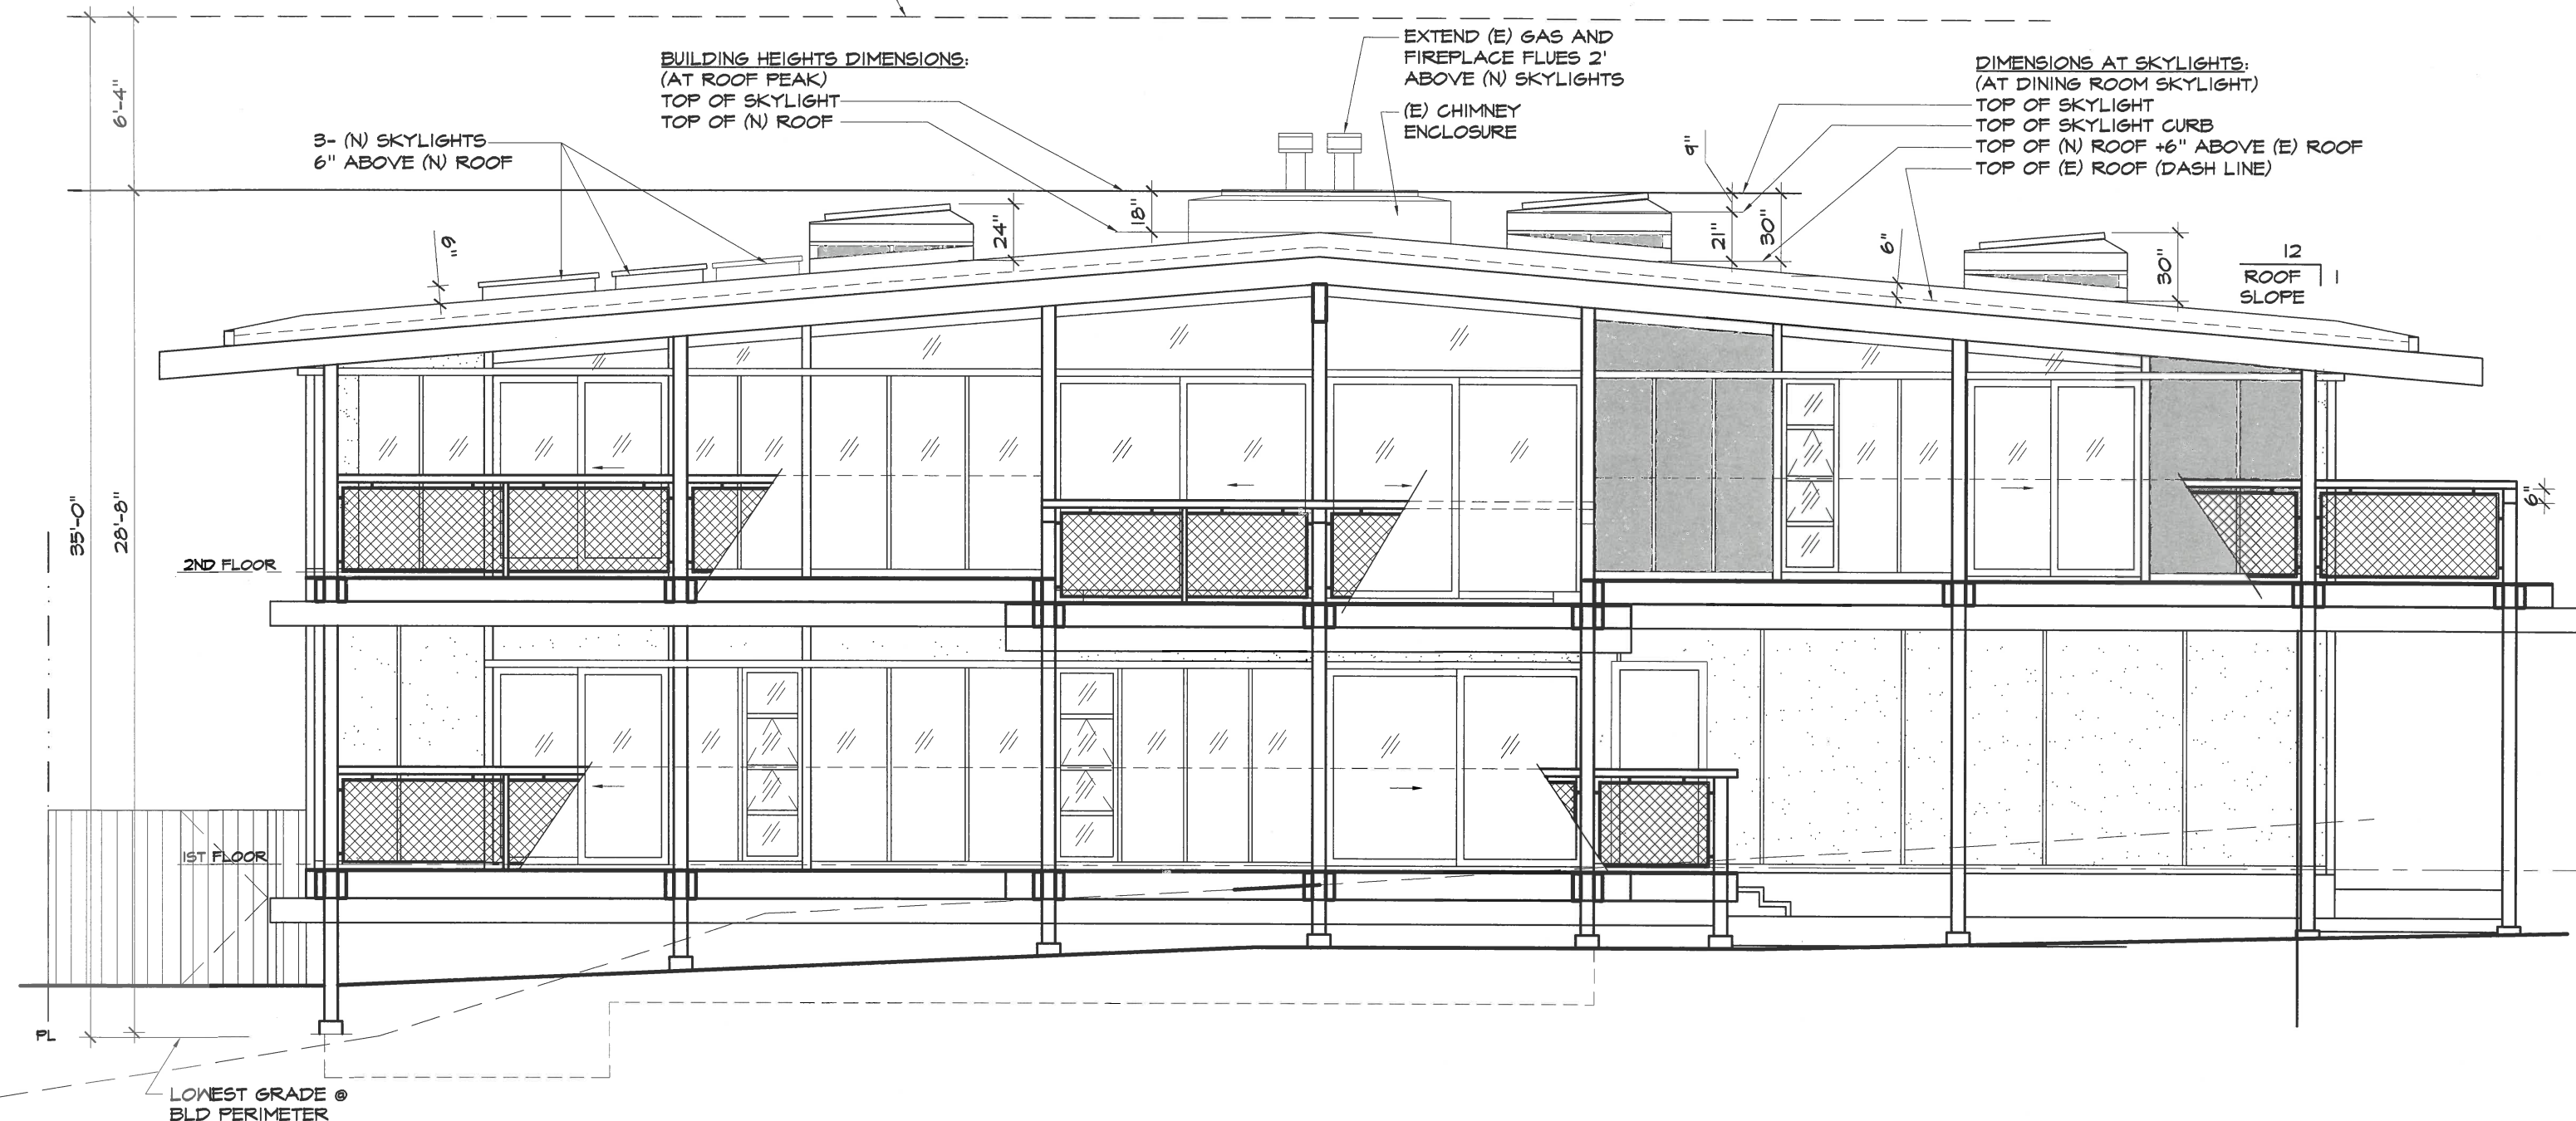

REMODELED SOUTH ELEVATION