



CALIFORNIA ENVIRONMENTAL QUALITY ACT
Notice of Exemption

To: [X] Office of Planning and Research
P.O. Box 3044, Room 113
Sacramento, CA 95812-3044

From: Contra Costa County
Department of Conservation & Development
30 Muir Road
Martinez, CA 94553

[X] County Clerk, County of Contra Costa

Project Title: 2022 Tara Hills Curb Ramp Project, Project No. WO1025, CP#21-02

Project Applicant: Contra Costa County Public Works Dept., 255 Glacier Drive Martinez, CA 94553, (925) 313-2000

Project Location: Shawn Drive at Flannery Road, Mahan Way, Cornelius Drive, and Tralee Court; San Pablo; West Contra Costa County (maps attached)

Lead Agency: Department of Conservation and Development, 30 Muir Road, Martinez, CA 94553

Project Description:

The purpose of this project is to provide Americans with Disabilities Act (ADA) access to Tara Hills Elementary School to benefit the students, community, and mobility-impaired residents. This project aims to install ADA curb ramps at various intersections along Shawn Drive leading to the southerly school entrance at Delmore Road, which is an extension of an adjacent ADA curb ramp project completed in 2020. Expanding on the previous project will achieve complete ADA continuity within the Tara Hills community. The project will include installation of twelve ADA curb ramps with detectable warning surfaces and stop bars for vehicles, which will be set back to remove pedestrian conflicts with vehicles. This project is also considering installation of additional ADA curb ramps throughout the Tara Hills community. The construction process for this project includes concrete removal, curb ramp installation, conform work, and striping removal and relocation. Ground disturbance and excavations up to 4 feet are anticipated. Appropriate best management practices for stormwater control (i.e. storm drain inlet protection) will be in place. Temporary traffic controls will be implemented during construction activities; emergency vehicles will have access at all times. Construction will take approximately three months to complete.

Exempt Status:

- Ministerial Project (Sec. 21080[b][1]; 15268)
Declared Emergency (Sec. 21080[b][3]; 15269[a])
Emergency Project (Sec. 21080[b][4]; 15269[b][c])
Categorical Exemption (Sec. 15301(c))
General Rule of Applicability (Sec. 15061[b][3])
Other Statutory Exemption (Sec.)

Reasons why project is exempt: The project consists of the minor alteration of existing sidewalks with no expansion of use pursuant to Section 15301(c) of the CEQA guidelines.

If filed by applicant:

- 1. Attach certified document of exemption finding.
2. Has a Notice of Exemption been filed by the public agency approving the project? Yes No

Signature: Telma B. Moreno Date 1/14/2021 Title Principal Planner

Contra Costa County Department of Conservation and Development

[X] Signed by Lead Agency [] Signed by Applicant

AFFIDAVIT OF FILING AND POSTING

I declare that on I received and posted this notice as required by California Public Resources Code Section 21152(c). Said notice will remain posted for 30 days from the filing date.

Signature

Title

Applicant

Public Works Department
255 Glacier Drive
Martinez, CA 94553
Attn: Emma Burckert
Environmental Services Division
Phone: (925) 313-2161


Department of Fish and Wildlife Fees Due

- De Minimis Finding - \$0
County Clerk - \$50
Conservation and Development - \$25

Total Due: \$75

Receipt:

CONTRA COSTA COUNTY CALIFORNIA

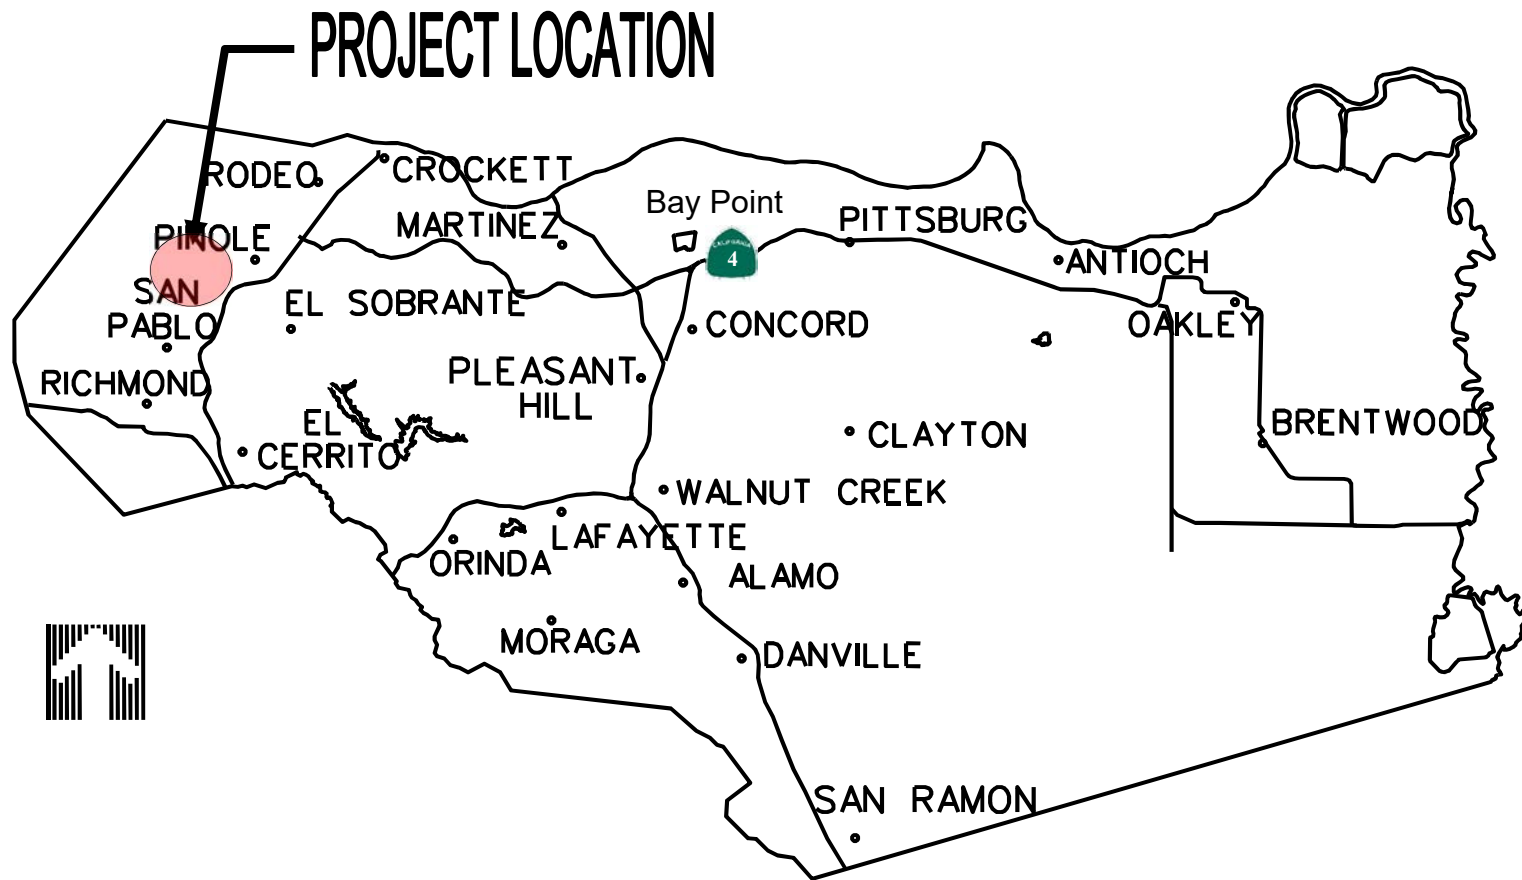

Contra Costa County
Public Works
Department

255 GLACIER DRIVE, MARTINEZ, CA 94553 PH: (925)313-2000 FAX: (925)313-2333

PROJECT LOCATION MAP

2022 Tara Hills Curb Ramp Project

DB: AP CB: JV DATE: DEC 20 SHEET 1 of 1

LEGEND

DESCRIPTION PROPOSED

CURB RAMP



TARA HILL ELEMENTARY SCHOOL



DOLAN WAY

FLANNERY RD

MAHAN WY

TRALEE CT

SHAWN DR
Delmore Rd

CORNELIUS DRIVE

11

12

9

10

7

8

5

6

1

2

4

3

SCALE: NTS



Contra Costa County
Public Works
Department

255 GLACIER DRIVE MARTINEZ, CALIFORNIA 94553 PH: (925) 313-2000 FAX: (925) 313-2333

SITE PLAN

2022 TARA HILLS CURB RAMP PROJECT

ADA CURB RAMP INSTALLATION ON VARIOUS TARA HILLS INTERSECTIONS

DB: AP

CB: JV

DATE: DECEMBER 2020

SHEET: 1 OF 1