

Recorded at the request of:
City of Antioch

Return to:
City of Antioch
Attn: City Manager
P.O. Box 5007
Antioch, CA 94531

After recording return to:

Mail Tax Statements to:
Contra Costa County Flood Control and
Water Conservation District
Public Works Department
Attn: Real Estate Division
255 Glacier Dr.
Martinez, CA 94553

EXEMPT FROM RECORDING FEES PURSUANT TO GOV'T. CODE SECTION 27383 AND DOCUMENTARY TRANSFER TAX PURSUANT TO REVENUE AND TAXATION CODE SECTION 11922.

A.P.N.: 053-060-028 (portion of)
FCPID 5259

GRANT OF EASEMENT

For good and valuable consideration, including but not limited to the agreements contained herein, the receipt and sufficiency of which are hereby acknowledged, CONTRA COSTA COUNTY FLOOD CONTROL AND WATER CONSERVATION DISTRICT, a flood control district, organized under the laws of the State of California, (hereinafter "DISTRICT"), hereby grants to City of Antioch, a California municipal organization (hereinafter "GRANTEE"), a nonexclusive right to a perpetual easement and right of way for installing, constructing, reconstructing, removing, replacing, repairing, upgrading, maintaining, operating and using, as GRANTEE may see fit, for a slope and appurtenances thereto, and for no other purposes whatsoever, along and in all of the hereinafter described parcel of land situated in the County of Contra Costa, State of California, described as follows:

FOR DESCRIPTION EXHIBIT "A"

The foregoing grant is made subject to the following terms and conditions:

1. **PRIMARY USE OF THE PROPERTY:** The primary use of the Property subject to this easement (hereinafter the "Property") is for flood control purposes, including, but not limited to, the right to channeling, impounding and otherwise controlling the flow of drainage waters, as well as performing other activities, and construction or maintaining any facilities that the DISTRICT may be required to perform, construct or maintain by other agencies at the Federal, State, Regional or Local level, including, but not limited to, water quality and quantity control activities (such activities and those ancillary thereto being hereinafter referred to as ("Flood

Control")

GRANTEE acknowledges and agrees that the use just described constitutes the primary use of the Property and that any and all rights granted or implied by this Grant of Easement are secondary and subordinate to the primary use of the Property by the DISTRICT, its successors and assigns. GRANTEE shall not, at any time, use or permit the public to use the easement area in any manner that will interfere with or impair the DISTRICT's primary use of the Property. GRANTEE shall not fence said easement without the prior written approval of the DISTRICT, and shall remove any fencing when requested by DISTRICT to do so. GRANTEE shall not otherwise obstruct the easement area.

2. **DISTRICT TITLE:** GRANTEE hereby acknowledges DISTRICT's title to the Property and agrees never to assail or resist said title.

3. **CONSTRUCTION AND MAINTENANCE ACTIVITIES:** (a) GRANTEE shall, prior to any construction, reconstruction, remodeling, excavation, installation or plantings within the easement area, submit specific plans and specifications to the DISTRICT for review and approval. Such approval, together with any additional requirements to be in the form of a written permit issued by DISTRICT to GRANTEE.

(b) Normal maintenance by GRANTEE of its facilities within the easement area, including inspection and cleaning of existing pipelines, shall not require prior notice to the DISTRICT. GRANTEE shall perform maintenance of its facilities so as to prevent damage to the site.

4. **MODIFICATION, RELOCATION AND REMOVAL OF GRANTEE'S FACILITIES:** DISTRICT reserves the right to require GRANTEE to modify its facilities, to relocate said facilities within the easement area or, at DISTRICT's sole discretion, to remove its facilities from the easement area at GRANTEE's sole expense. In the event that GRANTEE fails to commence the required work within thirty days after being directed to do so by DISTRICT, or such reasonable extension as DISTRICT may agree to in writing, or fails to complete the required work within a time specified by DISTRICT, DISTRICT may perform or complete the work at the expense of GRANTEE, which expense GRANTEE agrees to pay to DISTRICT promptly upon demand, including but not limited to engineering costs and any legal expenses incurred to collect such costs. If GRANTEE's facilities are removed from the current easement area GRANTEE shall promptly quitclaim to DISTRICT its interest in the vacated easement area.

5. **DAMAGE TO DISTRICT PROPERTY:** Any and all DISTRICT Property, facilities, landscaping or other improvements, removed or damaged as a result of the use of the easement area by GRANTEE, or any other person or entity acting under GRANTEE's direction or control, shall, at DISTRICT's discretion and direction, be repaired or replaced by DISTRICT, with all reasonable costs and expenses to be paid by GRANTEE (including but not limited to engineering costs and legal costs of collecting any unpaid expenses) or shall be repaired or replaced by GRANTEE, at the sole cost and expense of GRANTEE, equivalent to or better than their existing condition. In the event that GRANTEE fails to commence the required work within thirty days after being directed to do so by DISTRICT, or such reasonable extension

as DISTRICT may agree to in writing, or fails to complete the required work within a reasonable time thereafter, DISTRICT may perform or complete the work at the expense of GRANTEE, which expense GRANTEE agrees to pay to DISTRICT promptly upon demand, including but not limited to engineering costs and any legal expenses incurred to collect such costs.

6. **DAMAGE TO GRANTEE'S FACILITIES:** DISTRICT shall have no responsibility for the protection, maintenance, damage to, or removal of GRANTEE's facilities, appurtenances or improvements, caused by or resulting from DISTRICT's use of the Property or work or operation thereon. It shall be the sole responsibility of the GRANTEE to provide and maintain adequate protection and surface markings for its own facilities.

7. **NON-EXCLUSIVE EASEMENT:** The easement granted hereunder is non-exclusive. This easement is subject and subordinate to all existing rights, rights of way, licenses, reservations, franchises and easements of record, or that would be evident from a physical inspection or accurate survey of the Property, in and to the Property. DISTRICT shall have the right to require GRANTEE to modify, remove or relocate its facility within the easement area or to a similar easement to be granted to GRANTEE by DISTRICT at no cost, in a timely manner at GRANTEE's sole cost as reasonably necessary to accommodate the DISTRICT's, or any other existing user's right to construct, replace, enlarge, repair, maintain and operate its facilities, in the same manner as required by Section 4 of this easement, including the rights and remedies contained therein. GRANTEE agrees to take all precautions required to avoid damage to the facilities of the existing users. If GRANTEE damages the facilities or improvements of any existing user, GRANTEE shall repair or replace such facilities at GRANTEE's sole cost and expense. Nothing contained herein shall be construed to prevent DISTRICT from granting other easements, franchises, licenses or rights of way over said lands, provided however, that said subsequent uses do not unreasonably prevent or obstruct GRANTEE's easement rights hereunder.

8. **INDEMNIFICATION, AS-IS CONDITION OF PROPERTY:** (a) In the exercise of all rights under this easement, GRANTEE shall be responsible for any and all injury to the public, to persons and to property arising out of or connected with GRANTEE's use of the Property. GRANTEE shall indemnify, defend, save, protect and hold harmless, DISTRICT, its officers, agents, employees and contractors from and against any and all threatened or actual loss, damage (including foreseeable and unforeseeable consequential damages), liability, claims, suits, demands, judgments, orders, costs, fines, penalties or expense of whatever character, including but not limited to those relating to inverse condemnation, and including attorneys' fees, (hereinafter collectively referred to as "Liabilities") to persons or property, direct or consequential, directly or indirectly contributed to or caused by the granting of this easement, GRANTEE's operations, acts or omissions pursuant to this easement, or the GRANTEE's use of the easement, save and except Liabilities arising through the sole negligence or sole willful misconduct of the DISTRICT, its officers or employees. GRANTEE acknowledges that Property subject to this easement is in a flood control area. GRANTEE agrees that GRANTEE shall never have, claim or assert any right or action against DISTRICT or the County of Contra Costa in the event of damage to or disruption of GRANTEE's facilities caused or contributed to by flooding or water, and shall indemnify, defend, save, protect and hold DISTRICT harmless from all

Liabilities resulting from such damage or disruption.

b) GRANTEE further agrees to defend, indemnify, save, protect and hold harmless, DISTRICT from any and all actual or threatened claims, costs, actions or proceedings to attack, set aside, void, abrogate or annul this grant of easement or any act or approval of DISTRICT related thereto.

c) GRANTEE accepts the easement area in an "as is" physical condition, with no warranty, guarantee, representation or liability, express or implied on the part of the DISTRICT as to any matter, including but not limited to the physical condition of the Property and/or the condition and/or possible uses of the land or any improvements thereon, the condition of the soil or the geology of the soil, the condition of the air, surface water or groundwater, the presence of known and unknown faults, the presence of any hazardous substance, materials, or other kinds of contamination or pollutants of any kind in the air, soil, groundwater or surface water, or the suitability of the Property for the construction and use of the improvements thereon. It shall be the sole responsibility of GRANTEE, at its sole cost and expense, to investigate and determine the suitability of the soil, water, geologic, environmental and seismic conditions of the Property for the intended use contemplated herein, and to determine and comply with all building, planning and zoning regulations relative to the Property and the uses to which it can be put. GRANTEE relies solely on GRANTEE's own judgment, experience and investigations as to the present and future condition of the Property or its suitability for GRANTEE's intended use and is not relying in any manner on any representation or warranty by DISTRICT. GRANTEE agrees that neither GRANTEE, its heirs, successors or assign shall ever claim have or assert any right or action against DISTRICT for any loss, damage or other matter arising out of or resulting from the presence of any hazardous substance or any other condition of the Property at the commencement of the easement or from the release of any hazardous substance in, on or around any part of the Property or in the soil, water, subsurface strata or ambient air by any person or entity other than the DISTRICT following the commencement of this easement. As used herein, "hazardous substance" means any substance, material or waste which is or may become designated, classified or regulated as being "toxic," "hazardous" or a "pollutant" under any federal, state or local law, regulation or ordinance. Nothing in this section is intended in any way to restrict the right of GRANTEE to seek contribution or indemnity from any person or entity other than DISTRICT whose activities are a cause of any discharge, leakage, spillage or emission of hazardous materials on or to the Property.

d) To the extent permitted by law, GRANTEE shall indemnify, defend, save, protect and hold the DISTRICT harmless from and against any and all claims, demands, Liabilities, expenses (including without limitation attorneys fees and consultants fees), penalties, damages, consequential damages and losses, and costs (including but not limited to the costs of any required or testing, remediation, repair, removal, cleanup or detoxification of the Property and surrounding properties and from and against the preparation of any cleanup, remediation, closure or other required plans whether such action is required or necessary prior to or following the termination of the easement), of any kind or nature, to the extent caused or contributed to by GRANTEE's operation or performance under this easement, or GRANTEE's use, release or disposal of any hazardous substance, including all costs,

claims, damages (including property and personal injury) caused by the uncovering, release or excavation of hazardous materials (including petroleum) as a result of GRANTEE's construction, reconstruction, maintenance, use, replacement, or removal of its facilities, to the extent that such activities increase the costs attributable to the cleanup or remediation of such hazardous materials.

e) The obligations contained in this section shall survive the expiration or other termination of this easement.

9. **NO WARRANTIES:** GRANTEE understands and acknowledges that DISTRICT makes no representations, warranties or guarantees of any kind or character, express or implied, with respect to the Property, and GRANTEE is entering into this transaction without relying in any manner on any such representation or warranty by DISTRICT.
10. **ABANDONMENT:** In the event GRANTEE shall cease to use the easement herein continuously for a period of one year, or in the event GRANTEE abandons its facilities or fails to use the easement for the purpose for which it is granted, then all rights of GRANTEE in and to said lands shall thereupon cease and terminate and shall immediately revert to and vest in DISTRICT or its successors. Upon any such termination of GRANTEE's rights, GRANTEE shall, upon request by DISTRICT, and at GRANTEE's sole cost and expense, remove all of its facilities from the easement area and restore said Property to its original condition. Upon the failure of GRANTEE to do so, this work may be performed by DISTRICT at GRANTEE's expense, which expense GRANTEE agrees to pay to DISTRICT upon demand. GRANTEE shall execute any Quitclaim Deeds required by DISTRICT in this regard.
11. **NO ASSIGNMENT OF EASEMENT:** No rights granted hereunder shall be transferred, apportioned or assigned without the prior written consent of DISTRICT.
12. **NO SECONDARY RIGHTS:** Nothing herein contained shall be deemed to construe that access or other secondary rights are conveyed by this document over any of DISTRICT's adjacent lands lying outside of the aforesaid strip of land above described.
13. **ENTIRE AGREEMENT:** This grant of easement contains the entire agreement between the parties hereto and shall not be modified in any manner except by an instrument in writing executed by the parties or their respective successors in interest.
14. **CONSTRUCTION:** This grant of easement shall not be construed as if it had been prepared by one of the parties, but rather as if both parties have prepared it. The parties to this grant of easement and their counsel have read and reviewed this grant of easement and agree that any rule of construction to the effect that ambiguities are to be resolved against the drafting party shall not apply to the interpretation of this grant of easement.

15. **SUCCESSORS AND ASSIGNS:** This indenture and all of the covenants herein contained shall inure to the benefit of and be binding upon the heirs, successors and assigns of the respective parties hereto.

IN WITNESS WHEREOF, this Grant of Easement is signed and executed this _____ day of _____ 2022.

CONTRA COSTA COUNTY FLOOD
CONTROL & WATER CONSERVATION
DISTRICT

City of Antioch,
a California municipal corporation

By _____
Karen Mitchoff
Chair, Board of Supervisors

By _____
Cornelius H. Johnson
City Manager

A notary public or other officer completing this certificate verifies only the identity of the individual who signed the document, to which this certificate is attached, and not the truthfulness, accuracy, or validity of that document.

STATE OF CALIFORNIA)
COUNTY OF CONTRA COSTA)

On _____ before me, Clerk of the Board of Supervisors, Contra Costa County, personally appeared _____, who proved to me on the basis of satisfactory evidence to be the person(s) whose name(s) is/are subscribed to the within instrument and acknowledged to me that he/she/they executed the same in his/her/their authorized capacity(ies), and that by his/her/their signature(s) on the instrument the person(s), or the entity upon behalf of which the person(s) acted, executed the instrument.

I certify under PENALTY OF PERJURY under the laws of the State of California that the foregoing paragraph is true and correct.

WITNESS my hand and official seal.

Signature: _____
Deputy Clerk

ORF:dw
G:\realprop\Lindsey Basin Finalization Tasks & RW Transfer to City of Antioch\EA.17PA-Mwork2 Grant of Easement - District FCPID 5259 Slope Easement 9.29.21.doc

(APPROVED AS TO FORM by County Counsel 07/99)

EXHIBIT "A"

Real property located in the City of Antioch, County of Contra Costa, State of California, being a portion of that parcel of land described as Parcel 1452.1 in the Grant Deed from Mary Ann Mateas to the Contra Costa County Flood Control and Water Conservation District recorded on August 14, 1987 at Book 13838 O.R. Page 552 at the office of the Contra Costa County Recorder, all in the Northwest Quarter of Section 34, Township 2 North, Range 2 East, Mount Diablo Meridian, more particularly described as follows:

Slope Easement FCPID 5259

Beginning at the southeast corner of that parcel described as Parcel 21-3 in the Grant Deed from the State Route 4 Bypass Authority to the City of Antioch recorded on March 24, 2011 at Recorder's Series Number 2011-0061599; thence south $52^{\circ}33'34''$ west for a distance of 60.51 feet to a point on the easterly Right of Way line of State Highway 4, as described in the Grant Deed from the State Route 4 Bypass Authority to the State of California recorded on September 2, 2015 at Recorder's Series Number 2015-0183698; thence along said Right of Way line south $52^{\circ}33'34''$ west for a distance of 92.24 feet; thence continuing along said Right of Way line north $80^{\circ}30'17''$ west for a distance of 14.42 feet; thence north $51^{\circ}13'52''$ east for a distance of 162.64 feet to the northwest corner of said Parcel 21-3; thence along the west line of said parcel south $37^{\circ}26'26''$ east for a distance of 14.31 feet the Point of Beginning.

Containing a total of 1,968 square feet of land, more or less.

This real property description has been prepared by me or under my direction, in conformance with the Professional Land Surveyors Act.

Signature: James A. Stein

Licensed Land Surveyor
Contra Costa County Public Works Department

Date: 5/25/2021



EXHIBIT "B"


PLAT TO ACCOMPANY EXHIBIT "A"

APN 053-060-028
 Contra Costa County Flood
 Control and Water
 Conservation District
 (Parcel 1452.1)
 13838 O.R. 552
 08/14/1987

Slope Easement
 City of Antioch
 Parcel 21-3
 2011-0061599
 3-24-2011

LAUREL ROAD

CITY OF ANTIOCH
 2011-0064806
 03/29/2011

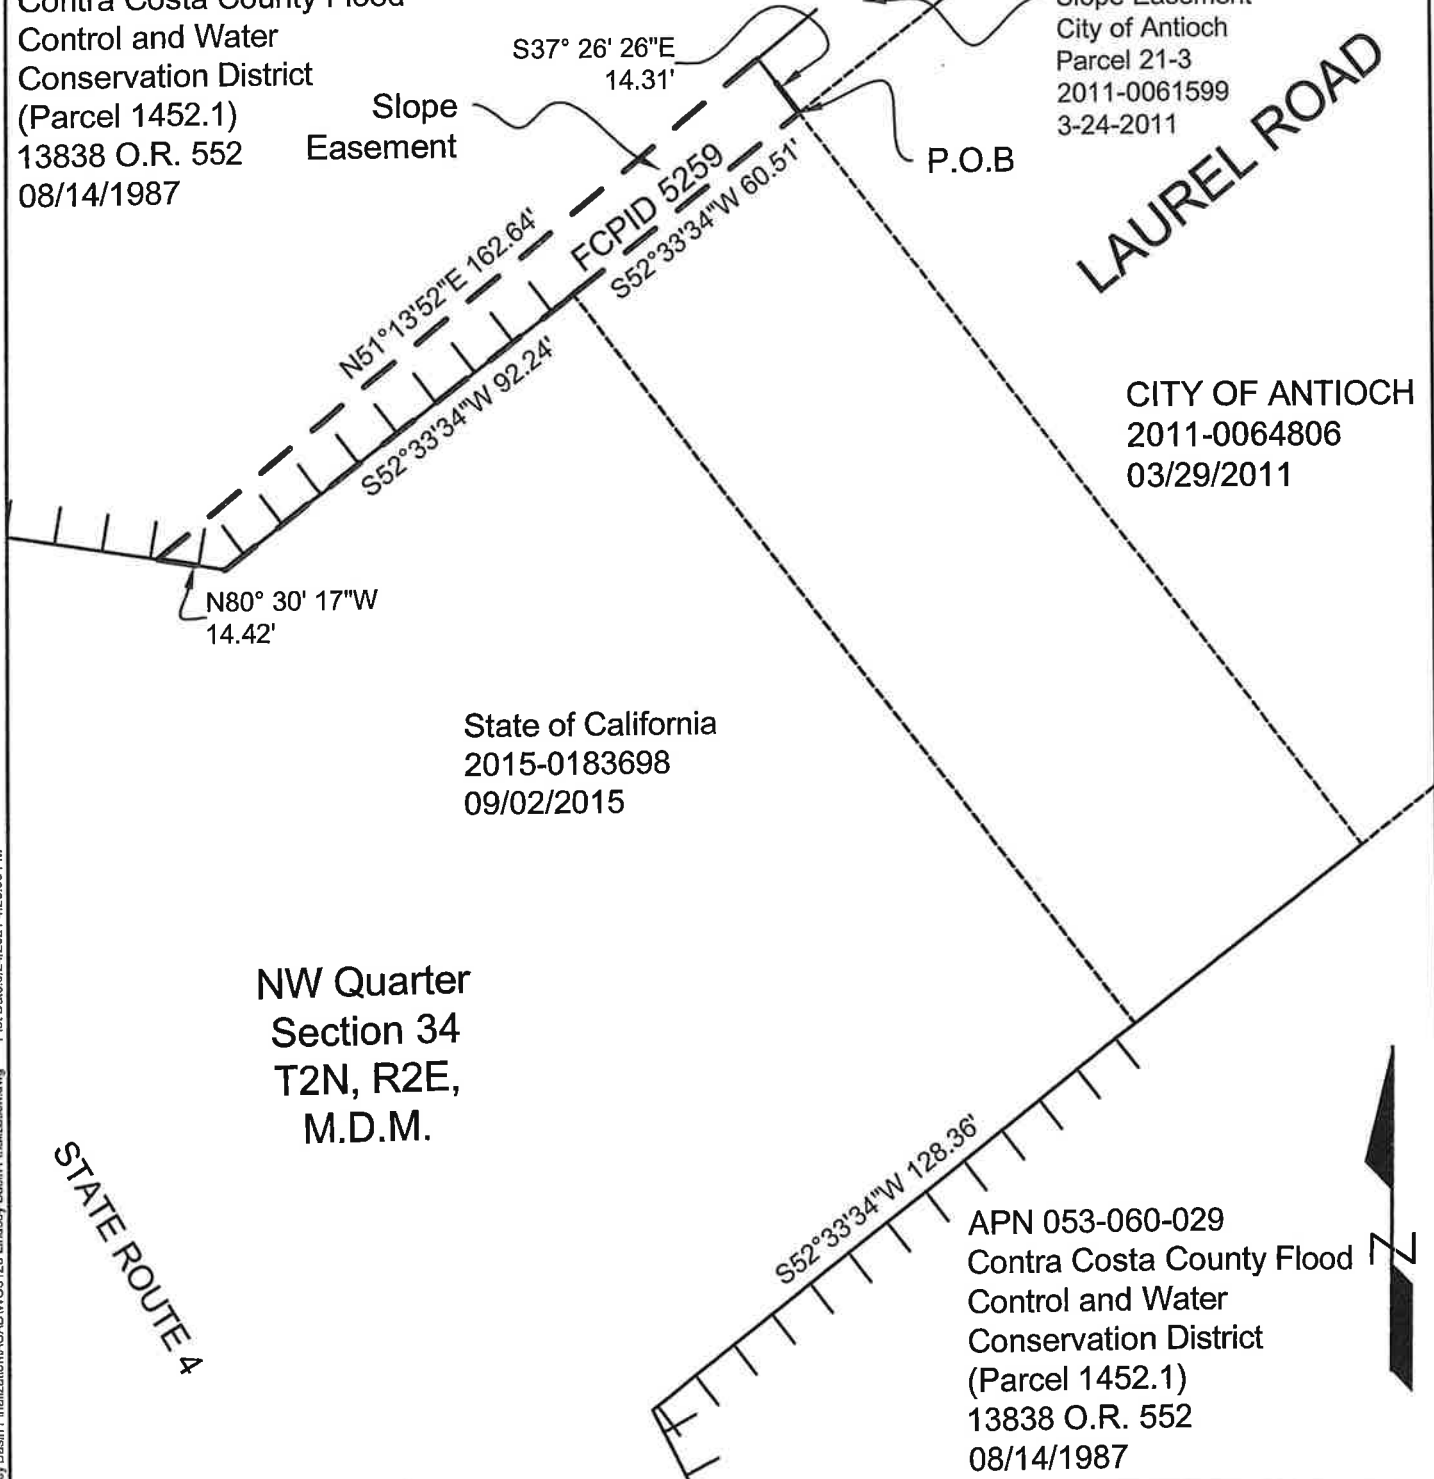

State of California
 2015-0183698
 09/02/2015

NW Quarter
 Section 34
 T2N, R2E,
 M.D.M.

STATE ROUTE 4

APN 053-060-029
 Contra Costa County Flood
 Control and Water
 Conservation District
 (Parcel 1452.1)
 13838 O.R. 552
 08/14/1987



Slope Easement

Instr _____ Recorded _____

Series # _____



Contra Costa County
 Public Works Department
 255 Glacier Drive
 Martinez, CA 94553

SCALE:	1" = 40'	DATE:	05/20/2021
DRAWN BY:	BD	DRAWING NO.	FA-20,169
CHECKED BY:	JS		

File Path: K:\survey\Flood Control\W08126 Lindsey Basin Finalization\ACAD\W08126 Lindsey Basin Finalization.dwg Plot Date: 5/24/2021 4:28:58 PM

Recorded at the request of:
City of Antioch
Attn: City Manager
P.O. Box 5007
Antioch, CA 94531

After recording return to:

Mail Tax Statement to:
Contra Costa County Flood Control and
Water Conservation District
Public Works Department
Attn: Real Estate Division
255 Glacier Dr.
Martinez, CA 94553

EXEMPT FROM RECORDING FEES PURSUANT TO GOVT. CODE SECTION 27383 AND DOCUMENTARY TRANSFER TAX PURSUANT TO
REVENUE AND TAXATION CODE SECTION 11922.

A.P.N.: 053-060-028 (portion of)
FCPID 5260

GRANT OF EASEMENT

For good and valuable consideration, including but not limited to the agreements contained herein, the receipt and sufficiency of which are hereby acknowledged, CONTRA COSTA COUNTY FLOOD CONTROL AND WATER CONSERVATION DISTRICT, a flood control district, organized under the laws of the State of California, (hereinafter "DISTRICT"), hereby grants to City of Antioch, a California municipal organization (hereinafter "GRANTEE"), a nonexclusive right to a perpetual easement and right of way for the purpose of constructing, reconstructing, removing, replacing, repairing, maintaining, operating and using, as GRANTEE may see fit, for the transmission of drainage water, a pipe or pipelines, culverts or ditches, and all necessary braces, connections, fastenings and other appliances and fixtures for use in connection therewith or appurtenant thereto, in, under, along, and across that certain real property in the County of Contra Costa, State of California, described as follows:

FOR DESCRIPTION SEE ATTACHED EXHIBIT "A"

The foregoing grant is made subject to the following terms and conditions:

1. **PRIMARY USE OF THE PROPERTY:** The primary use of the Property subject to this easement (hereinafter the "Property") is for flood control purposes, including, but not limited to, the right to channeling, impounding and otherwise controlling the flow of drainage waters, as well as performing other activities, and construction or maintaining any facilities that the DISTRICT may be required to perform, construct or maintain by other agencies at the Federal, State, Regional or Local level, including, but not limited to, water quality and quantity control activities (such activities and those ancillary thereto being hereinafter referred to as ("Flood Control"))

GRANTEE acknowledges and agrees that the use just described constitutes the primary use of the Property and that any and all rights granted or implied by this

Grant of Easement are secondary and subordinate to the primary use of the Property by the DISTRICT, its successors and assigns. GRANTEE shall not, at any time, use or permit the public to use the easement area in any manner that will interfere with or impair the DISTRICT's primary use of the Property. GRANTEE shall not fence said easement without the prior written approval of the DISTRICT, and shall remove any fencing when requested by DISTRICT to do so. GRANTEE shall not otherwise obstruct the easement area.

2. **DISTRICT TITLE:** GRANTEE hereby acknowledges DISTRICT's title to the Property and agrees never to assail or resist said title.

3. **CONSTRUCTION AND MAINTENANCE ACTIVITIES:** (a) GRANTEE shall, prior to any construction, reconstruction, remodeling, excavation, installation or plantings within the easement area, submit specific plans and specifications to the DISTRICT for review and approval. Such approval, together with any additional requirements to be in the form of a written permit issued by DISTRICT to GRANTEE.

(b) Normal maintenance by GRANTEE of its facilities within the easement area, including inspection and cleaning of existing pipelines, shall not require prior notice to the DISTRICT. GRANTEE shall perform maintenance of its facilities so as to prevent damage to the site.

4. **MODIFICATION, RELOCATION AND REMOVAL OF GRANTEE'S FACILITIES:** DISTRICT reserves the right to require GRANTEE to modify its facilities, to relocate said facilities within the easement area or, at DISTRICT's sole discretion, to remove its facilities from the easement area at GRANTEE's sole expense. In the event that GRANTEE fails to commence the required work within thirty days after being directed to do so by DISTRICT, or such reasonable extension as DISTRICT may agree to in writing, or fails to complete the required work within a time specified by DISTRICT, DISTRICT may perform or complete the work at the expense of GRANTEE, which expense GRANTEE agrees to pay to DISTRICT promptly upon demand, including but not limited to engineering costs and any legal expenses incurred to collect such costs. If GRANTEE's facilities are removed from the current easement area GRANTEE shall promptly quitclaim to DISTRICT its interest in the vacated easement area.

5. **DAMAGE TO DISTRICT PROPERTY:** Any and all DISTRICT Property, facilities, landscaping or other improvements, removed or damaged as a result of the use of the easement area by GRANTEE, or any other person or entity acting under GRANTEE's direction or control, shall, at DISTRICT's discretion and direction, be repaired or replaced by DISTRICT, with all reasonable costs and expenses to be paid by GRANTEE (including but not limited to engineering costs and legal costs of collecting any unpaid expenses) or shall be repaired or replaced by GRANTEE, at the sole cost and expense of GRANTEE, equivalent to or better than their existing condition. In the event that GRANTEE fails to commence the required work within thirty days after being directed to do so by DISTRICT, or such reasonable extension as DISTRICT may agree to in writing, or fails to complete the required work within a reasonable time thereafter, DISTRICT may perform or complete the work at the expense of GRANTEE, which expense GRANTEE agrees to pay to DISTRICT promptly upon demand, including but not limited to engineering costs and any legal expenses

incurred to collect such costs.

6. **DAMAGE TO GRANTEE'S FACILITIES:** DISTRICT shall have no responsibility for the protection, maintenance, damage to, or removal of GRANTEE's facilities, appurtenances or improvements, caused by or resulting from DISTRICT's use of the Property or work or operation thereon. It shall be the sole responsibility of the GRANTEE to provide and maintain adequate protection and surface markings for its own facilities.

7. **NON-EXCLUSIVE EASEMENT:** The easement granted hereunder is non-exclusive. This easement is subject and subordinate to all existing rights, rights of way, licenses, reservations, franchises and easements of record, or that would be evident from a physical inspection or accurate survey of the Property, in and to the Property. DISTRICT shall have the right to require GRANTEE to modify, remove or relocate its facility within the easement area or to a similar easement to be granted to GRANTEE by DISTRICT at no cost, in a timely manner at GRANTEE's sole cost as reasonably necessary to accommodate the DISTRICT's, or any other existing user's right to construct, replace, enlarge, repair, maintain and operate its facilities, in the same manner as required by Section 4 of this easement, including the rights and remedies contained therein. GRANTEE agrees to take all precautions required to avoid damage to the facilities of the existing users. If GRANTEE damages the facilities or improvements of any existing user, GRANTEE shall repair or replace such facilities at GRANTEE's sole cost and expense. Nothing contained herein shall be construed to prevent DISTRICT from granting other easements, franchises, licenses or rights of way over said lands, provided however, that said subsequent uses do not unreasonably prevent or obstruct GRANTEE's easement rights hereunder.

8. **INDEMNIFICATION, AS-IS CONDITION OF PROPERTY:** (a) In the exercise of all rights under this easement, GRANTEE shall be responsible for any and all injury to the public, to persons and to property arising out of or connected with GRANTEE's use of the Property. GRANTEE shall indemnify, defend, save, protect and hold harmless, DISTRICT, its officers, agents, employees and contractors from and against any and all threatened or actual loss, damage (including foreseeable and unforeseeable consequential damages), liability, claims, suits, demands, judgments, orders, costs, fines, penalties or expense of whatever character, including but not limited to those relating to inverse condemnation, and including attorneys' fees, (hereinafter collectively referred to as "Liabilities") to persons or property, direct or consequential, directly or indirectly contributed to or caused by the granting of this easement, GRANTEE's operations, acts or omissions pursuant to this easement, or the GRANTEE's use of the easement, save and except Liabilities arising through the sole negligence or sole willful misconduct of the DISTRICT, its officers or employees. GRANTEE acknowledges that Property subject to this easement is in a flood control area. GRANTEE agrees that GRANTEE shall never have, claim or assert any right or action against DISTRICT or the County of Contra Costa in the event of damage to or disruption of GRANTEE's facilities caused or contributed to by flooding or water, and shall indemnify, defend, save, protect and hold DISTRICT harmless from all Liabilities resulting from such damage or disruption.

b) GRANTEE further agrees to defend, indemnify, save, protect and hold harmless, DISTRICT from any and all actual or threatened claims, costs, actions or

proceedings to attack, set aside, void, abrogate or annul this grant of easement or any act or approval of DISTRICT related thereto.

c) GRANTEE accepts the easement area in an "as is" physical condition, with no warranty, guarantee, representation or liability, express or implied on the part of the DISTRICT as to any matter, including but not limited to the physical condition of the Property and/or the condition and/or possible uses of the land or any improvements thereon, the condition of the soil or the geology of the soil, the condition of the air, surface water or groundwater, the presence of known and unknown faults, the presence of any hazardous substance, materials, or other kinds of contamination or pollutants of any kind in the air, soil, groundwater or surface water, or the suitability of the Property for the construction and use of the improvements thereon. It shall be the sole responsibility of GRANTEE, at its sole cost and expense, to investigate and determine the suitability of the soil, water, geologic, environmental and seismic conditions of the Property for the intended use contemplated herein, and to determine and comply with all building, planning and zoning regulations relative to the Property and the uses to which it can be put. GRANTEE relies solely on GRANTEE's own judgment, experience and investigations as to the present and future condition of the Property or its suitability for GRANTEE's intended use and is not relying in any manner on any representation or warranty by DISTRICT. GRANTEE agrees that neither GRANTEE, its heirs, successors or assigns shall ever claim have or assert any right or action against DISTRICT for any loss, damage or other matter arising out of or resulting from the presence of any hazardous substance or any other condition of the Property at the commencement of the easement or from the release of any hazardous substance in, on or around any part of the Property or in the soil, water, subsurface strata or ambient air by any person or entity other than the DISTRICT following the commencement of this easement. As used herein, "hazardous substance" means any substance, material or waste which is or may become designated, classified or regulated as being "toxic," "hazardous" or a "pollutant" under any federal, state or local law, regulation or ordinance. Nothing in this section is intended in any way to restrict the right of GRANTEE to seek contribution or indemnity from any person or entity other than DISTRICT whose activities are a cause of any discharge, leakage, spillage or emission of hazardous materials on or to the Property.

d) To the extent permitted by law, GRANTEE shall indemnify, defend, save, protect and hold the DISTRICT harmless from and against any and all claims, demands, Liabilities, expenses (including without limitation attorneys fees and consultants fees), penalties, damages, consequential damages and losses, and costs (including but not limited to the costs of any required or testing, remediation, repair, removal, cleanup or detoxification of the Property and surrounding properties and from and against the preparation of any cleanup, remediation, closure or other required plans whether such action is required or necessary prior to or following the termination of the easement), of any kind or nature, to the extent caused or contributed to by GRANTEE's operation or performance under this easement, or GRANTEE's use, release or disposal of any hazardous substance, including all costs, claims, damages (including property and personal injury) caused by the uncovering, release or excavation of hazardous materials (including petroleum) as a result of GRANTEE's construction, reconstruction, maintenance, use, replacement, or removal of its facilities, to the extent that such activities increase the costs attributable to the

cleanup or remediation of such hazardous materials.

e) The obligations contained in this section shall survive the expiration or other termination of this easement.

9. **NO WARRANTIES:** GRANTEE understands and acknowledges that DISTRICT makes no representations, warranties or guarantees of any kind or character express or implied, with respect to the Property, and GRANTEE is entering into this transaction without relying in any manner on any such representation or warranty by DISTRICT.
10. **ABANDONMENT:** In the event GRANTEE shall cease to use the easement herein continuously for a period of one year, or in the event GRANTEE abandons its facilities or fails to use the easement for the purpose for which it is granted, then all rights of GRANTEE in and to said lands shall thereupon cease and terminate and shall immediately revert to and vest in DISTRICT or its successors. Upon any such termination of GRANTEE's rights, GRANTEE shall, upon request by DISTRICT, and at GRANTEE's sole cost and expense, remove all of its facilities from the easement area and restore said Property to its original condition. Upon the failure of GRANTEE to do so, this work may be performed by DISTRICT at GRANTEE's expense, which expense GRANTEE agrees to pay to DISTRICT upon demand. GRANTEE shall execute any Quitclaim Deeds required by DISTRICT in this regard.
11. **NO ASSIGNMENT OF EASEMENT:** No rights granted hereunder shall be transferred, apportioned or assigned without the prior written consent of DISTRICT.
12. **NO SECONDARY RIGHTS:** Nothing herein contained shall be deemed to construe that access or other secondary rights are conveyed by this document over any of DISTRICT's adjacent lands lying outside of the aforesaid strip of land above described.
13. **ENTIRE AGREEMENT:** This grant of easement contains the entire agreement between the parties hereto and shall not be modified in any manner except by an instrument in writing executed by the parties or their respective successors in interest.
14. **CONSTRUCTION:** This grant of easement shall not be construed as if it had been prepared by one of the parties, but rather as if both parties have prepared it. The parties to this grant of easement and their counsel have read and reviewed this grant of easement and agree that any rule of construction to the effect that ambiguities are to be resolved against the drafting party shall not apply to the interpretation of this grant of easement.
15. **SUCCESSORS AND ASSIGNS:** This indenture and all of the covenants herein contained shall inure to the benefit of and be binding upon the heirs, successors and assigns of the respective parties hereto.

IN WITNESS WHEREOF, this Grant of Easement is signed and executed this _____ day of _____ 2022.

CONTRA COSTA COUNTY FLOOD
CONTROL & WATER CONSERVATION
DISTRICT

City of Antioch,
a California municipal corporation

By _____
Karen Mitchoff
Chair, Board of Supervisors

By _____
Cornelius H. Johnson
City Manager

A notary public or other officer completing this certificate verifies only the identity of the individual who signed the document, to which this certificate is attached, and not the truthfulness, accuracy, or validity of that document.

STATE OF CALIFORNIA)
COUNTY OF CONTRA COSTA)

On _____ before me, Clerk of the Board of Supervisors, Contra Costa County, personally appeared _____, who proved to me on the basis of satisfactory evidence to be the person(s) whose name(s) is/are subscribed to the within instrument and acknowledged to me that he/she/they executed the same in his/her/their authorized capacity(ies), and that by his/her/their signature(s) on the instrument the person(s), or the entity upon behalf of which the person(s) acted, executed the instrument.

I certify under PENALTY OF PERJURY under the laws of the State of California that the foregoing paragraph is true and correct.

WITNESS my hand and official seal.

Signature: _____
Deputy Clerk

ORF:dw
G:\realprop\Lindsey Basin Finalization Tasks & RW Transfer to City of Antioch\EA.17PA-Mwork2 Grant of Easement - District FCPID
5260 Drainage Easement.doc

(APPROVED AS TO FORM by County Counsel 07/99)

Lindsey Basin Storm Drain Easement
Contra Costa County Flood Control and
Water Conservation District to City of Antioch
Drawing Number FD-20,166

EXHIBIT "A"

Real property located in the City of Antioch, County of Contra Costa, State of California, being a portion of that parcel of land described as Parcel 1452.1 in the Grant Deed from Mary Ann Mateas to the Contra Costa County Flood Control and Water Conservation District recorded on August 14, 1987 at Book 13838 O.R. Page 552 at the office of the Contra Costa County Recorder, all in the Northwest Quarter of Section 34, Township 2 North, Range 2 East, Mount Diablo Meridian, more particularly described as follows:

Storm Drain Easement FCPID 5260

A 30 foot wide strip of land being 15.00 feet on each side of the following described Centerline;

Commencing at the northwest corner of that Parcel 21-1 as described in the Grant Deed from the State Route 4 Bypass Authority to the City of Antioch recorded on March 29, 2011 at Recorder's Series Number 2011-0064806; thence along the north line of said Parcel 21-1 north $52^{\circ}33'34''$ east for a distance of 154.69 feet to the beginning of a non-tangent curve, concave to the east, having a radius of 314.36 feet and the center point of which bears north $65^{\circ}34'04''$ east, said point being the Point of Beginning of said Centerline; thence along said curve through a central angle of $27^{\circ}35'34''$ for an arc distance of 151.39 feet; thence north $3^{\circ}09'38''$ east for a distance of 293.53 feet to the beginning of a tangent curve, concave to the west and having a radius of 535.00 feet; thence along said curve through a central angle of $45^{\circ}59'50''$ for an arc length of 429.50 feet; thence north $42^{\circ}50'12''$ west for a distance of 277.00 feet to a point on the south line of the Contra Costa Canal as described in the Grant Deed from Chas. and Helena Lindsey to the United States of America recorded on March 10, 1938 at Book 463 O.R. Page 17, said point being the Point of Beginning of that parcel described in the Storm Drain Undercrossing Easement, dated July 18, 1988, from the United States of America to the Contra Costa County Flood Control and Water Conservation District recorded on May 19, 2021 at Recorder's Series Number 2021-0148567 and the point of terminus of this centerline description.

The sidelines of said easement shall be lengthened or shortened to intersect with said northwest line of Parcel 21-1 and said south line of the Contra Costa Canal.

Containing a total of 34,543 square feet of land, more or less.

This real property description has been prepared by me or under my direction, in conformance with the Professional Land Surveyors Act.

Signature: James A. Stein

Licensed Land Surveyor
Contra Costa County Public Works Department

Date: 5/25/2021

