

SD.9

THE BOARD OF SUPERVISORS OF CONTRA COSTA COUNTY, CALIFORNIA

and for Special Districts, Agencies and Authorities Governed by the Board

Adopted this Resolution on 12/11/2012 by the following vote:

AYES: ☒ 5 **John Gioia**
Candace Andersen
Mary N. Piepho
Karen Mitchoff
Federal D. Glover

NOES: ☐

ABSENT: ☐

ABSTAIN: ☐

RECUSE: ☐



Resolution No. 2012/497

AUTHORIZING A SPECIAL TAX IN PROPOSED ZONE 2606 OF COUNTY SERVICE AREA P-6

This Board recognizes the need for increased police protection services in the above subject zone and the difficulty of funding the current or an increased level of services. Government Code sections 50077 and 53978 establish procedures for voter authorization of a special tax in order to provide additional funding for police protection.

1. Ordinance No. 2011-16, adopted this date, is to be presented for approval of the voters of proposed Zone 2606 of County Service Area P-6 at the election to be held on December 6, 2011, according to the following ballot proposition:

"Shall Ordinance No. 2011-16, to provide additional funding for police protection services, be approved to authorize a special tax on property located in Zone 2606 of County Service Area P-6 in the unincorporated area of Martinez, at an initial annual amount of \$200 per parcel for single-family, residential parcels, with higher and lower amounts for properties in other use categories identified in the ordinance, commencing with the tax year beginning July 1, 2012

2. The Contra Costa County Registrar of Voters is designated as the Election Official for this election, and the County Clerk, Elections Division, is hereby authorized and directed to provide all notices and take all other actions necessary to hold the election described in this resolution including, but not limited to, providing notices of times within which arguments for and against are to be submitted.

3. The County Administrator, or his designee, shall serve as the Eligible Filer for purposes of filing necessary documents with the Elections Official to facilitate listing of the above ballot proposition.

Contact: Ruben Hernandez, (925) 335-1339

I hereby certify that this is a true and correct copy of an action taken and entered on the minutes of the Board of Supervisors on the date shown.

Contact: Ruben Hernandez, 674-7785

ATTESTED: December 11, 2012

David J. Twa, County Administrator and Clerk of the Board of Supervisors

By: June McHuen, Deputy

cc: Rosa Mena

EXHIBIT 'A'
LEGAL DESCRIPTION

ALL THAT CERTAIN REAL PROPERTY SITUATE IN THE COUNTY OF CONTRA COSTA, STATE OF CALIFORNIA, MORE PARTICULARLY DESCRIBED AS FOLLOWS:

BEING PORTION OF LOT 72 AND 73 AS SHOWN ON THE MAP OF AYERS RANCH SUBDIVISION FILED ON JULY 2, 1912 IN BOOK 7 OF MAPS AT PAGE 170 IN THE OFFICE OF THE COUNTY RECORDER OF CONTRA COSTA COUNTY, STATE OF CALIFORNIA, SAID PARCEL ALSO BEING A PORTION OF THE RECORD OF SURVEY FOR LOT LINE ADJUSTMENT LL 51-93 FILED ON MARCH 7 2004 IN BOOK 104 OF LICENSED SURVEYORS MAPS AT PAGE 02 IN THE OFFICE OF THE COUNTY RECORDER OF CONTRA COSTA COUNTY, STATE OF CALIFORNIA, MORE PARTICULARLY DESCRIBED AS FOLLOWS:

BEGINNING AT THE MOST EASTERLY CORNER OF SAID RECORD OF SURVEY THENCE SOUTH 43°50'05" WEST, 402.65 FEET;

THENCE NORTH 46°09'54" WEST, 209.52 FEET;

THENCE SOUTH 16°51'56" WEST, 28.05 FEET;

THENCE NORTH 46°09'54" WEST, 67.32 FEET;

THENCE NORTH 16°51'56" EAST, 363.37 FEET;

THENCE, ALONG A TANGENT CURVE TO THE LEFT WITH A RADIUS OF 1158.63 FEET, THROUGH A CENTRAL ANGLE OF 11°44'38", AND AN ARC LENGTH OF 237.48 FEET;


THENCE SOUTH 73°08'04" EAST, 84.25 FEET;

THENCE SOUTH 16°51'56" WEST, 149.93 FEET;

THENCE SOUTH 46°10'11" EAST, 414.40 FEET TO THE POINT OF BEGINNING.


CONTAINING 3.77 ACRES OF LAND, MORE OR LESS.

END OF DESCRIPTION

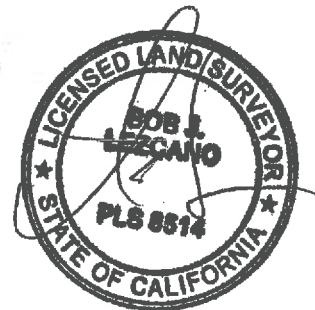

September 21, 2012

S:\12036-MYRTLE\survey\12036-legal-01.doc

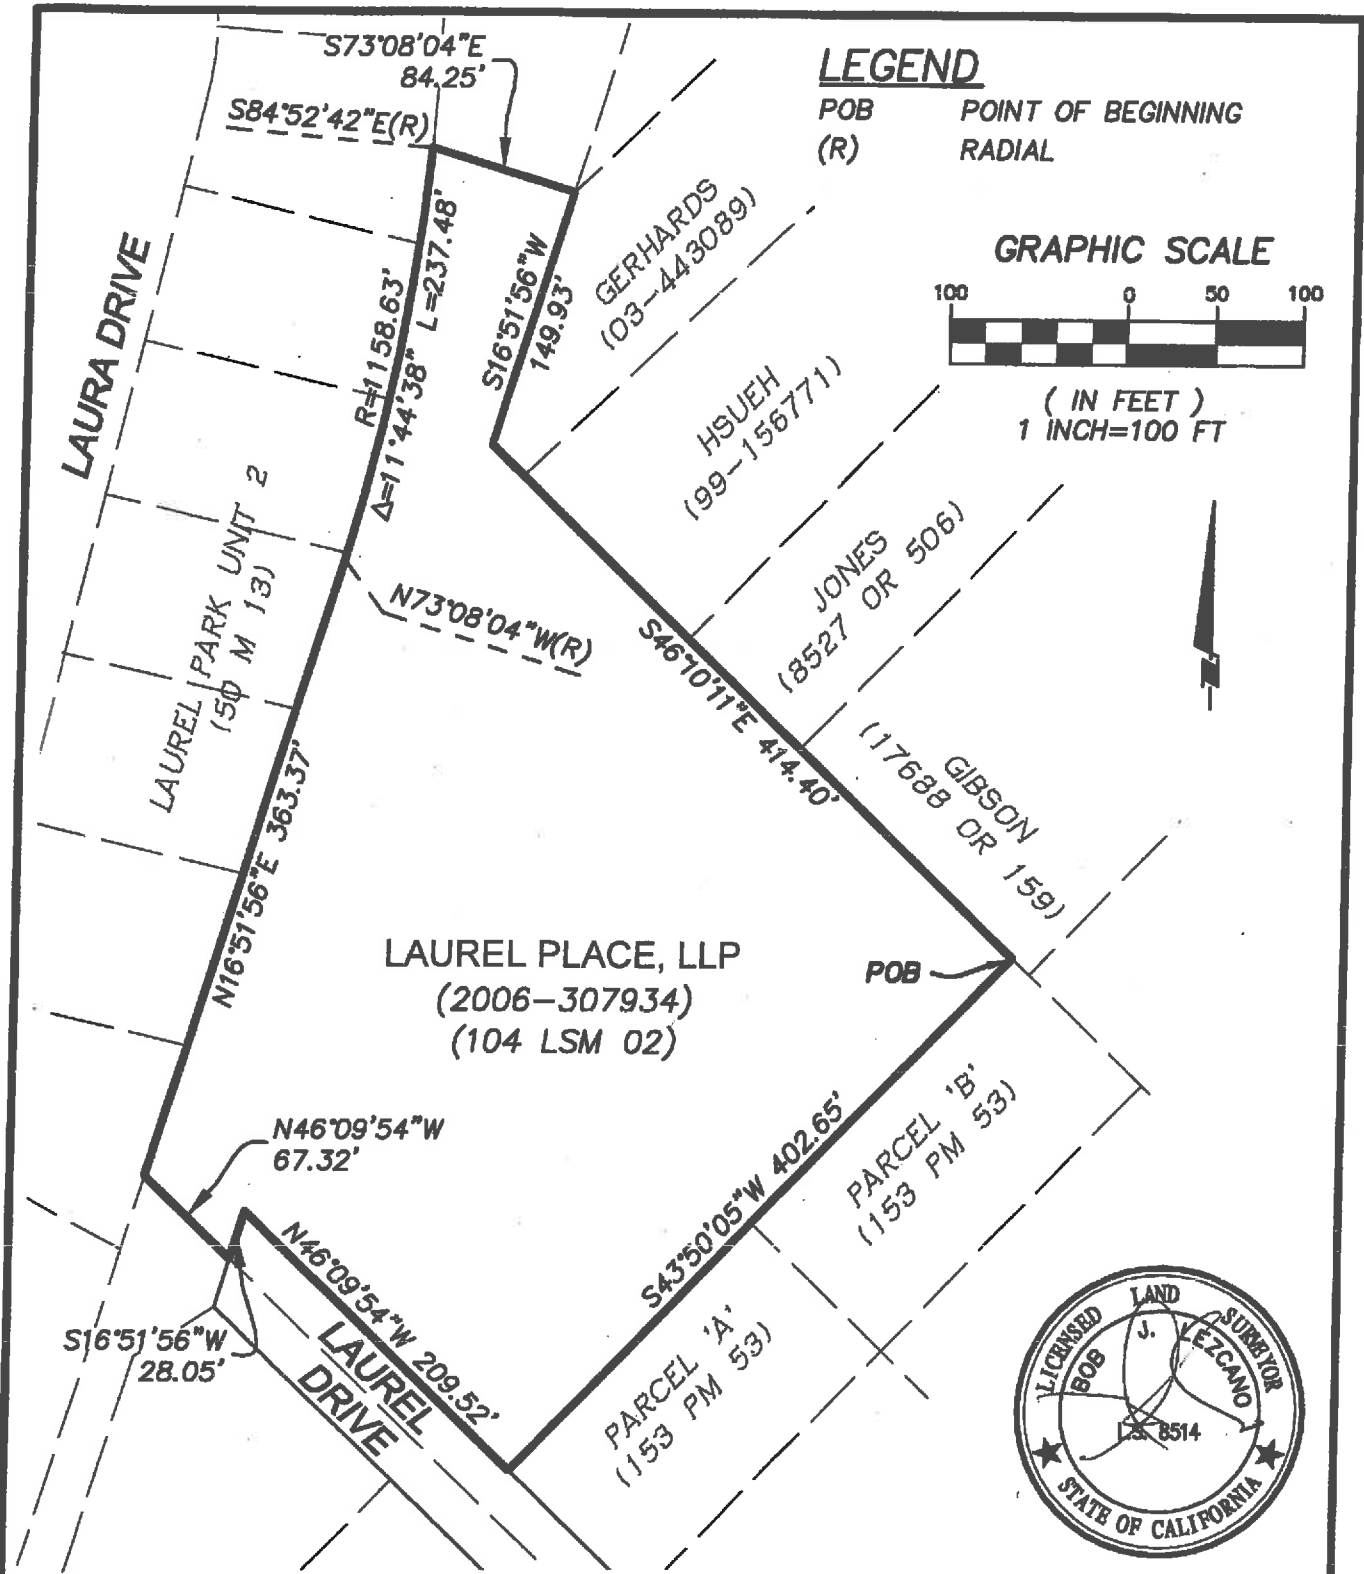

822 Alhambra Avenue Ste. 16
 Martinez, CA 94553
 Ph: (925) 476-8499

EXHIBIT 'B'
 PLAT TO
 ACCOMPANY LEGAL
 DESCRIPTION

DRAWN BY: BJL	SHEET 1 OF 1
PROJECT NO: 12036	DATE: 09/21/12
SCALE: 1"=100'	