


SITE SURVEY


February 28, 2008

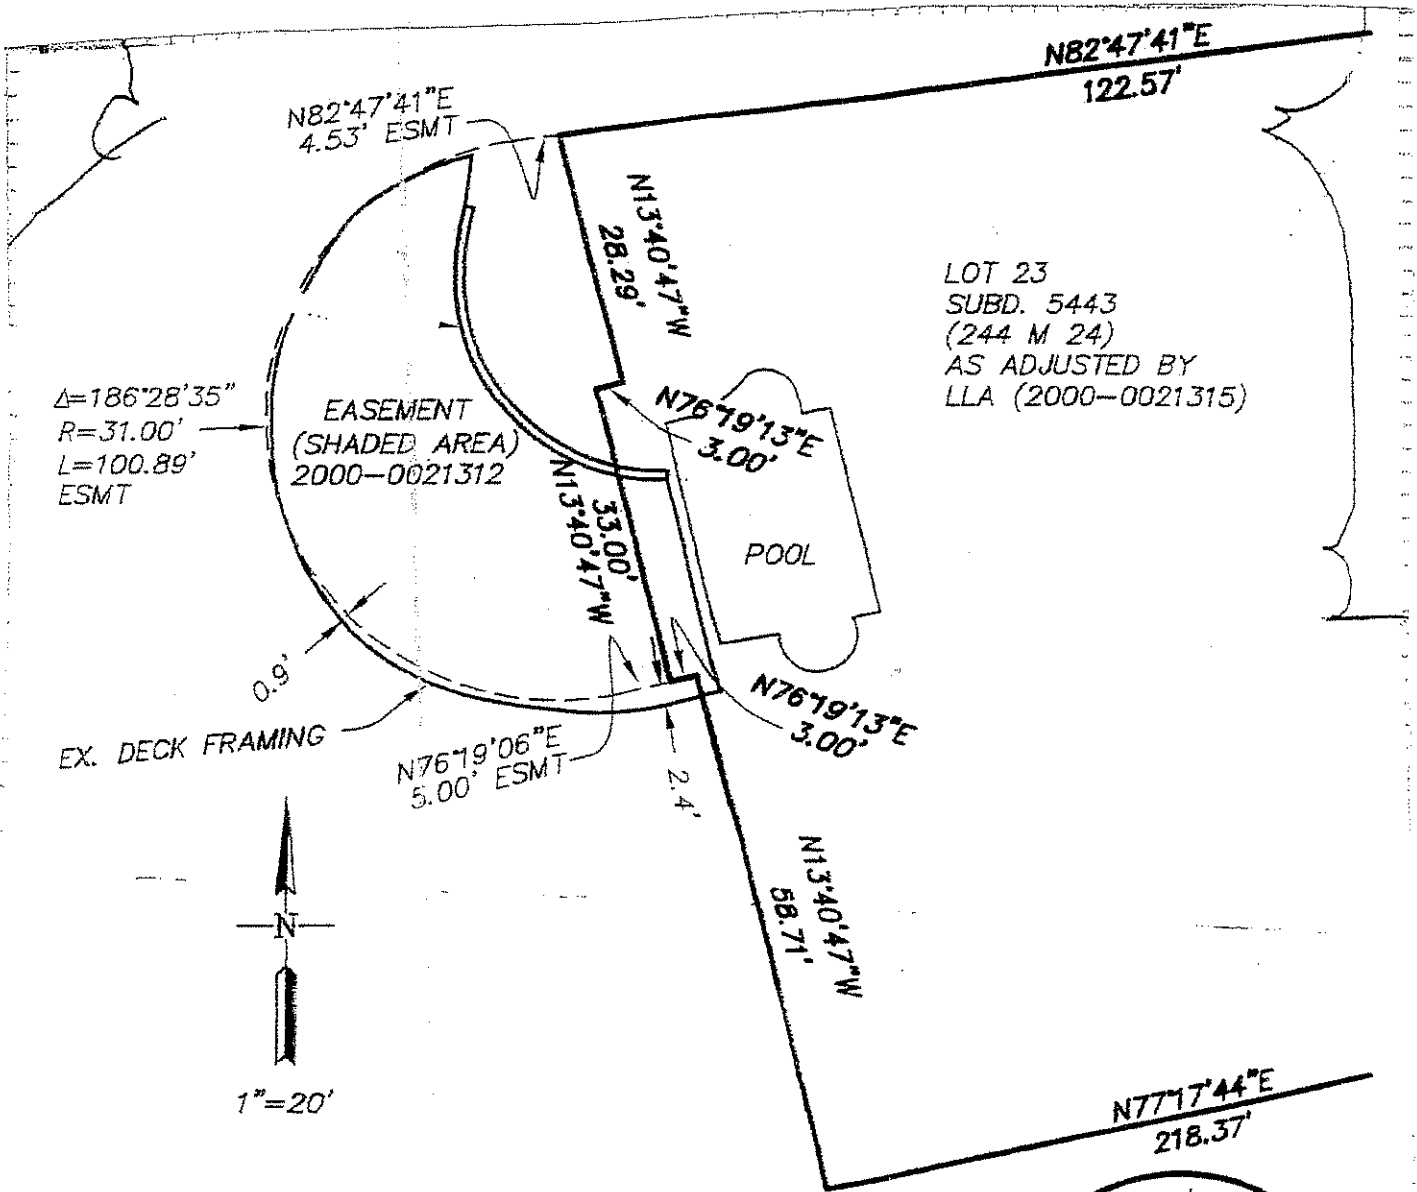

LOT 23
 SUBD. 5443
 (244 M 24)
 AS ADJUSTED BY
 LLA (2000-0021315)

SURVEYOR'S STATEMENT

THIS MAP CORRECTLY REPRESENTS A SURVEY MADE BY ME OR
 UNDER MY DIRECTION IN CONFORMANCE WITH THE REQUIREMENTS
 OF THE PROFESSIONAL LAND SURVEYOR'S ACT AT THE REQUEST
 OF MINDY GARRISON IN FEBRUARY OF 2007.

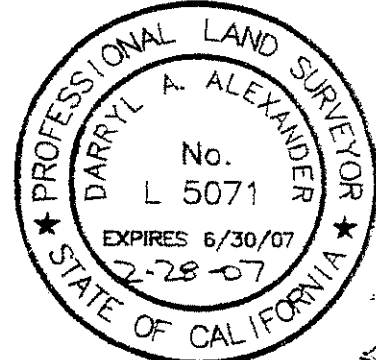

Darryl Alexander 2-28-07
 DARRYL ALEXANDER DATE
 L.S. NO. 5071
 LICENSE EXPIRES JUNE 30, 2007

**ALEXANDER &
 ASSOCIATES INC.**
 SURVEYORS - PLANNERS - ENGINEERS
 147 OLD BERNAL AVENUE, SUITE 10
 PLEASANTON, CALIFORNIA
 (925) 462-2255 (925) 462-8092 FAX

101 WILDOAK COURT
 DANVILLE CALIFORNIA

JOB NO.:	07037
FILE NO.:	8X11
DATE:	FEB 2007
SHEET NUMBER:	TOTAL SHEETS:
1	1