

EXHIBIT C

GOOLDS

ADDITION

State of California }
County of Contra Costa } ss.
I, C. C. Hansen, Surveyor, do hereby certify
that I made a survey of the lands and premises
herein shown and described on the foregoing map
and that said map is a true and correct
statement of the land and interests therein
as they are shown on the records of the
County of Contra Costa, State of California,
this 24th day of July, A.D. 1911.

(C. C. Hansen)

977 Jullinger
C. C. Hansen, Surveyor
Dec. 24, 1910


- RAILROAD RW CREATED JUNE, 1891
- CURRENT COUNTY RW
- PARCEL 1 CREATED BY THIS MAP (5 M 117), JULY 1911
- PARCELS CREATED OCT 23, 1963
- OUT OF PCL 1 (5 M 117)
- BY 24 LSM 25
- NEWLIN PARCELS, PARCEL "A" of 24 LSM 25

WALNUT CREEK

Contra Costa Co.
Scale 2 chs = 1 in.
Surveyor.
Dec. 24, 1910

Lot 1	15.70 Acres.
" 2	5.13 "
" 3	5.10 "
" 4	6.45 "
" 5	3.80 "
" 6	4.37 "
" 7	4.77 "
" 8	5.39 "
" 9	8.25 "
	58.96

Being a resubdivision of the property formerly
known as Hammond Rancho, Contra Costa Co., Calif.
-Patented San Ramon Rancho-

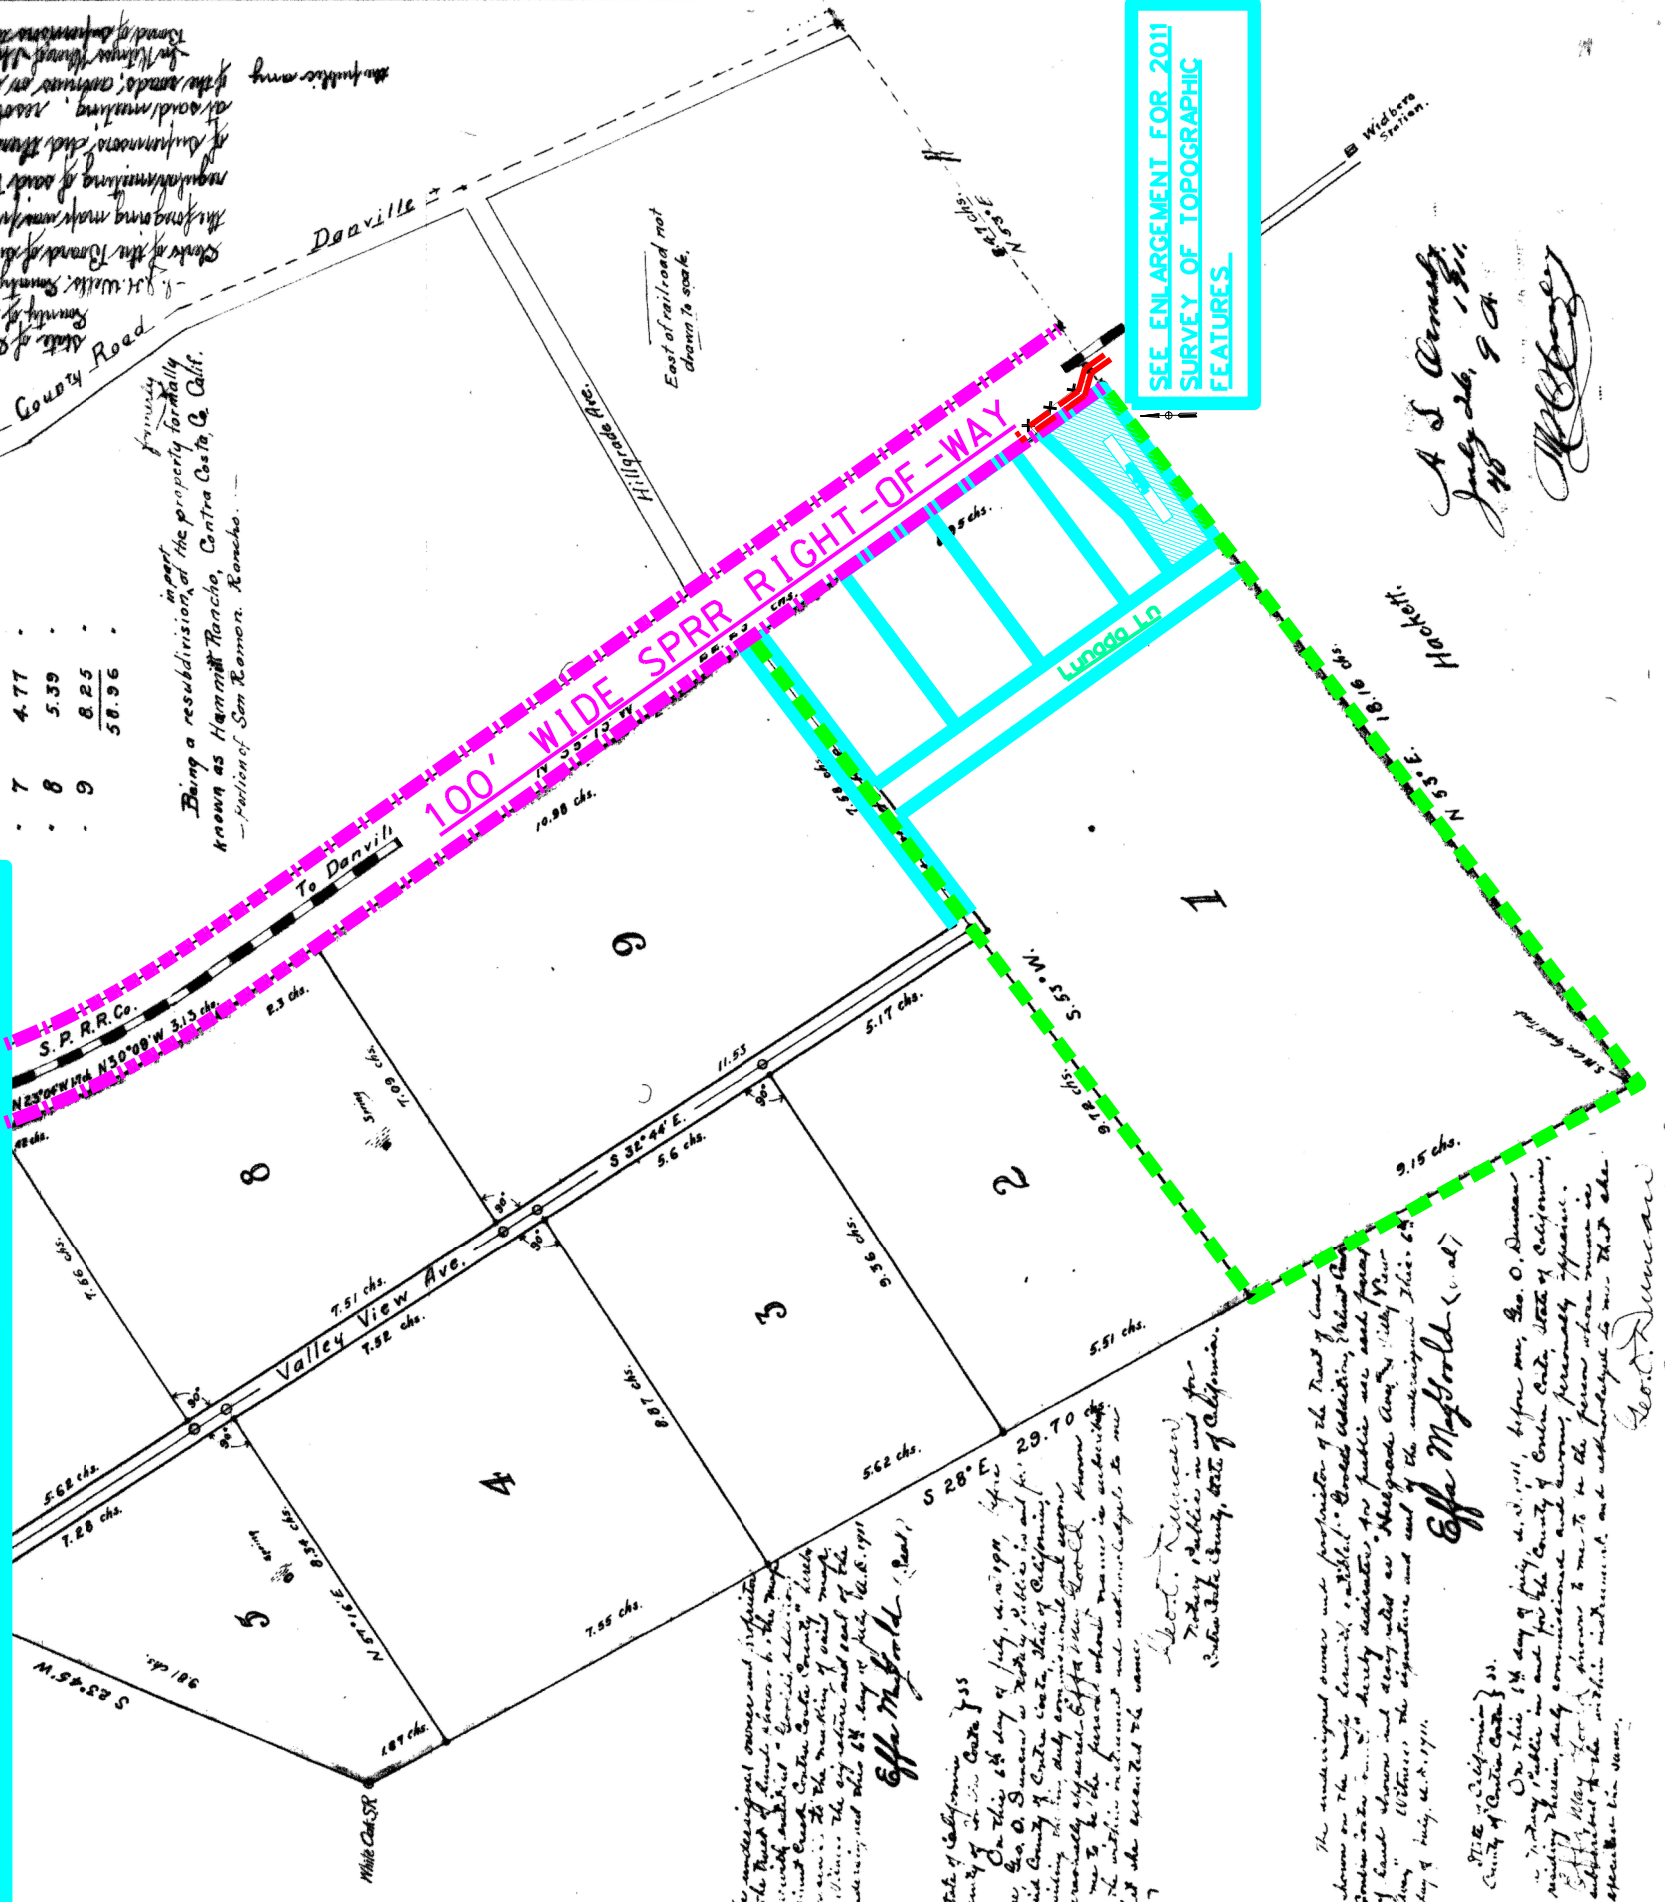

SEE ENLARGEMENT FOR 2011
SURVEY OF TOPOGRAPHIC
FEATURES.

A. S. Arnold
July 26, 1911

(Signature)

Notary Public in and for Contra Costa
County, State of California.

July 24, 1911