


EXHIBIT "B"

CONTRA COSTA COUNTY CALIFORNIA
FEBRUARY 2015

SCALE: 1"=100'

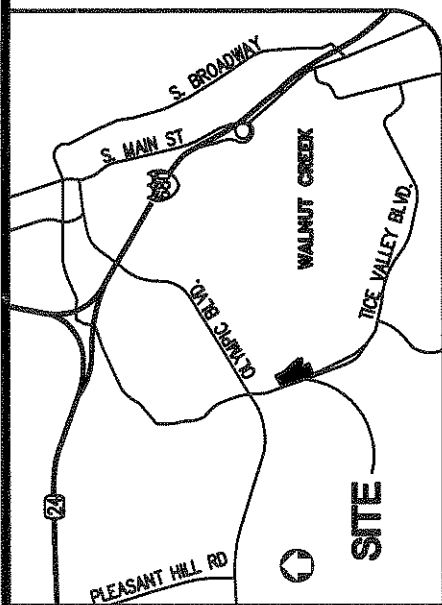


VICINITY MAP
NOT TO SCALE

REFERENCES:

- ④ 10 M 242
- ⑤ 1999-197437
- ⑥ 94-127721
- ⑧ COUNTY RW MAP
R/W 3851C

LEGEND

- BOUNDARY LINE
- RIGHT OF WAY LINE
- ADJOINING PROPERTY LINE
- MONUMENT LINE
- LOT LINES DEWING PARK (10 M 242)
- EASEMENT LINE
- ⊙ EXISTING STANDARD STREET MONUMENT

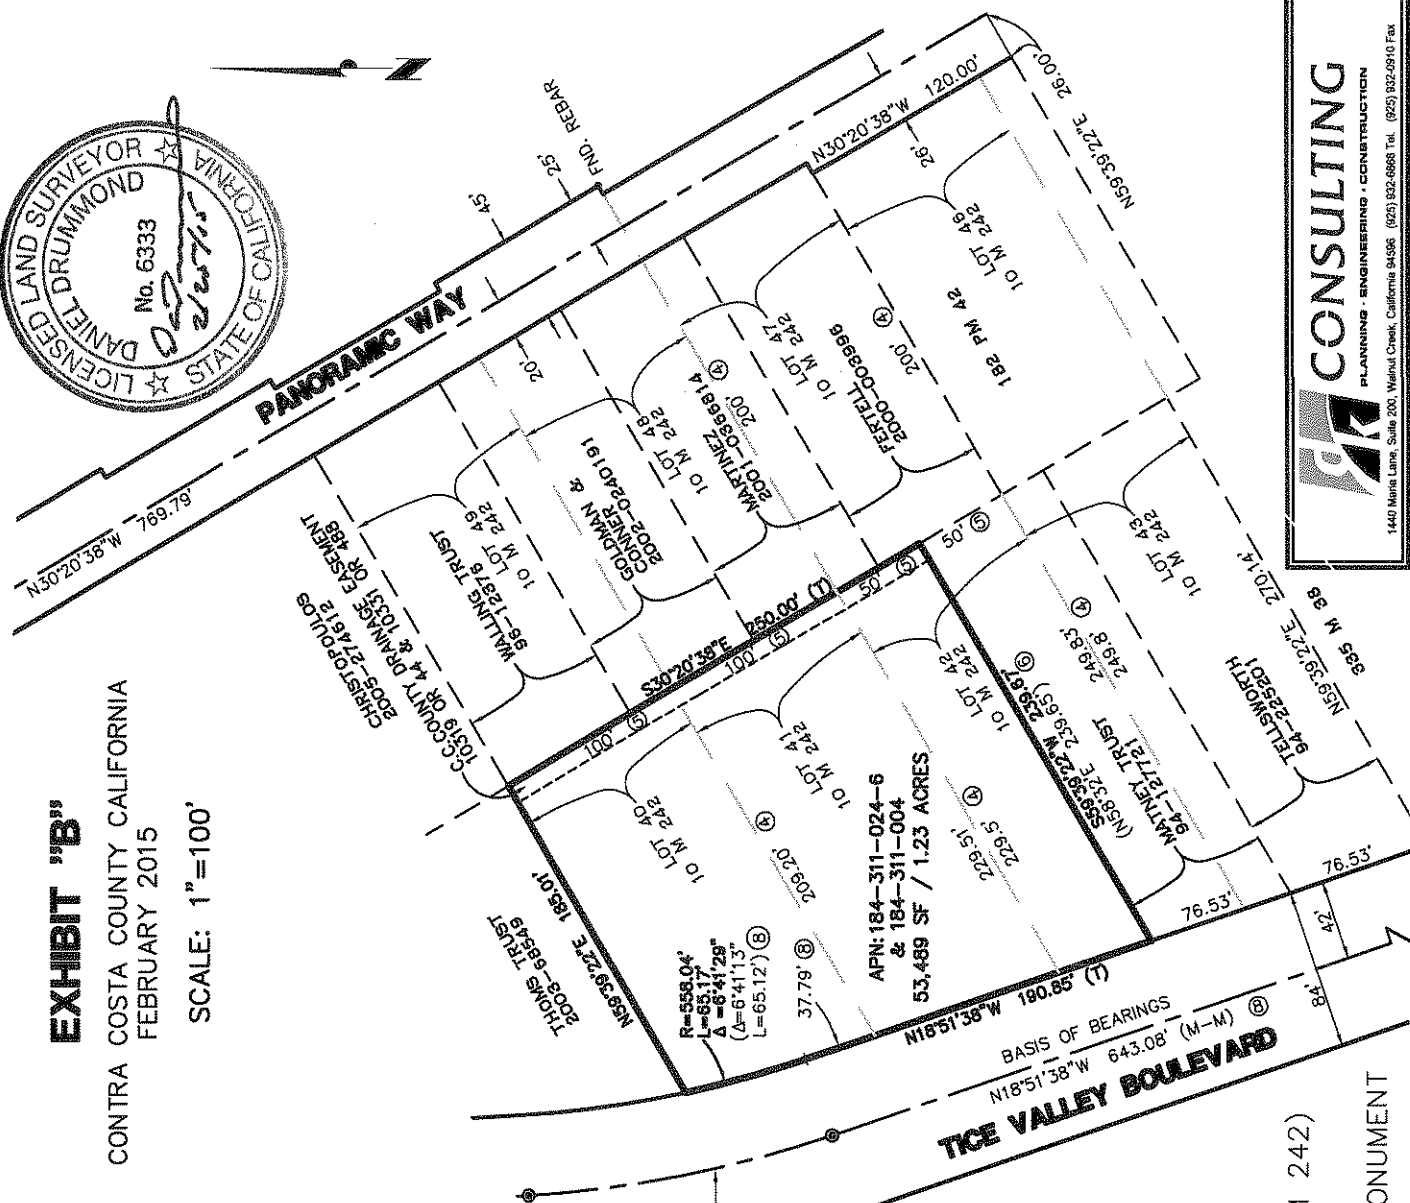

RA CONSULTING
PLANNING · ENGINEERING · CONSTRUCTION
1440 Main Lane, Suite 200, Walnut Creek, California 94596 (925) 932-6688 Tel. (925) 932-6910 Fax