


# EXHIBIT "B"

## CURVE TABLE

CURVE#	LENGTH	RADIUS	DELTA
C1	55.25'	1060.20'	2°59'09"

## LINE TABLE

LINE#	DIRECTION	LENGTH
L1	N4°52'15"W	81.36'
L2	N51°09'27"E	94.92'
L3	S24°26'15"E	105.00'
L4	S40°13'45"E	190.20'
L5	N83°06'45"E	87.40'
L6	N8°27'29"E	75.91'
L7	N64°47'14"E	55.00'
L8	S27°52'46"E	271.40'

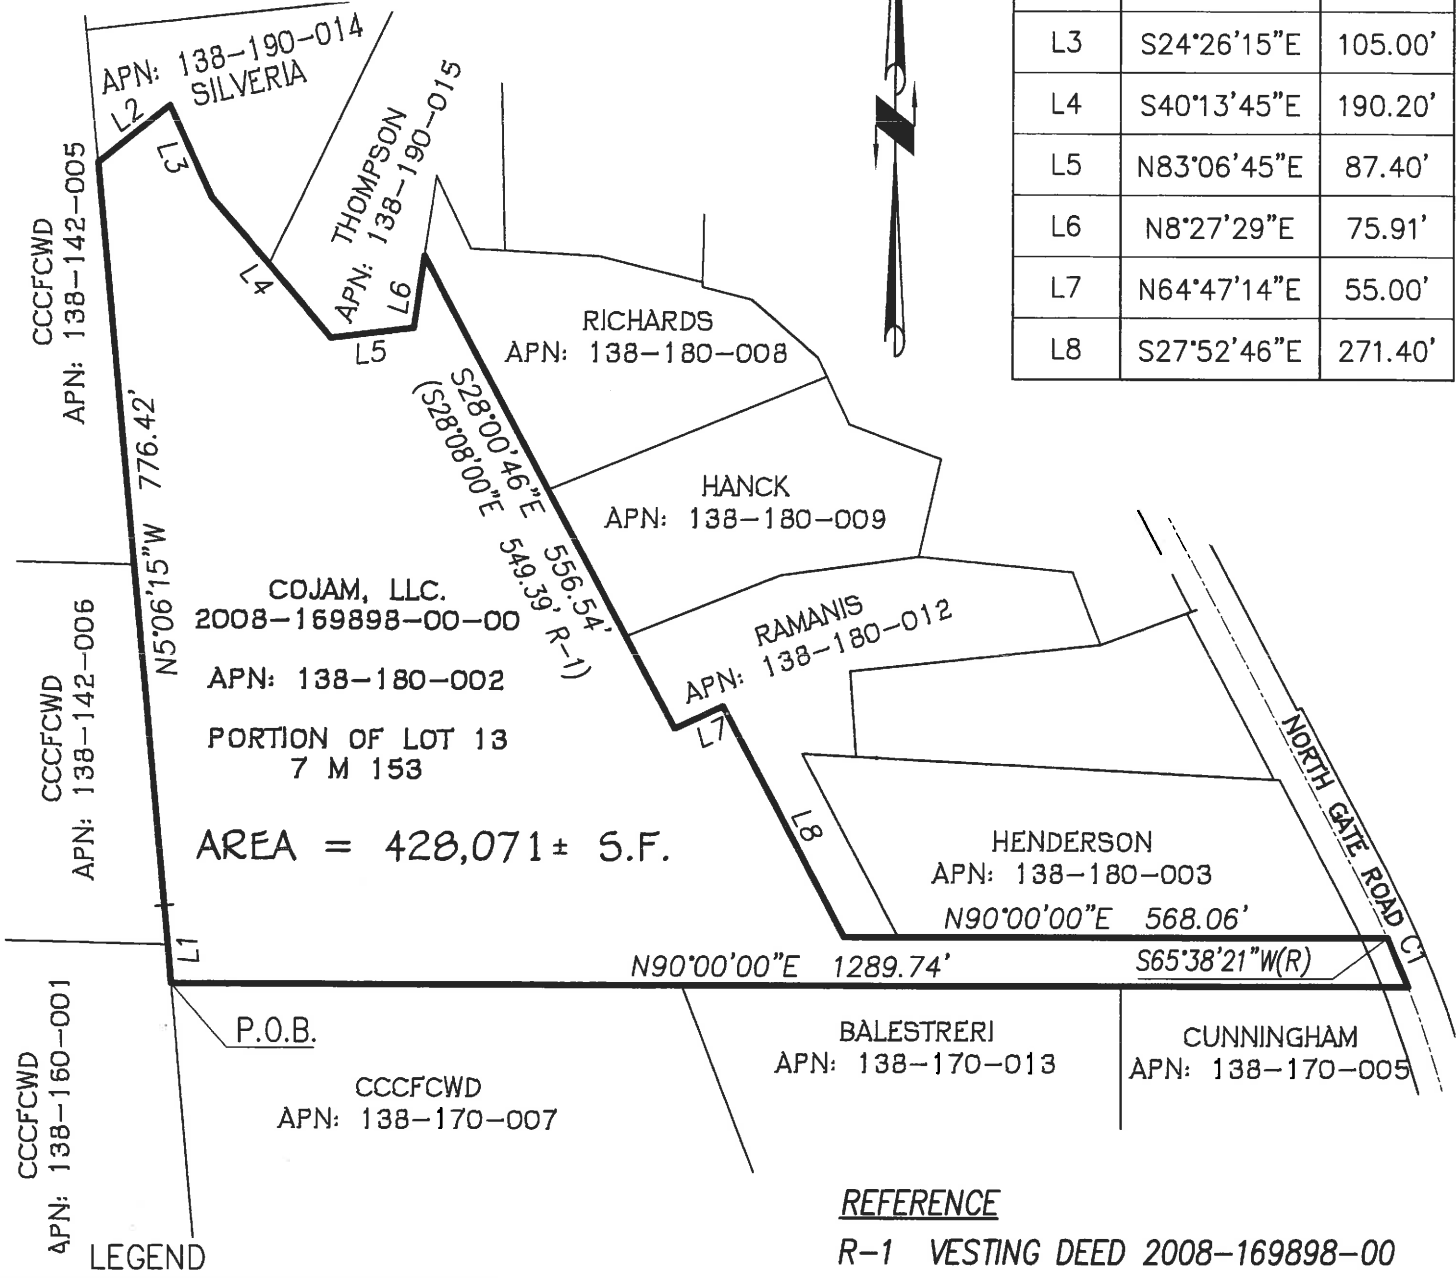

### REFERENCE

R-1 VESTING DEED 2008-169898-00



( IN FEET )  
1 inch = 200 ft.

UNINCORPORATED

CONTRA COSTA COUNTY

CALIFORNIA



Planners  
Civil Engineers  
Surveyors

Aliquot Associates, Inc.  
1390 S. Main St. - Ste. 310  
Walnut Creek, CA 94596  
Telephone: (925) 476-2300  
Fax: (925) 476-2350

Subject PLAT  
 Job No. 205016 Scale 1" = 200'  
 By MM Date 05-26-2015 Chkd. VJD  
 SHEET 1 OF 1