



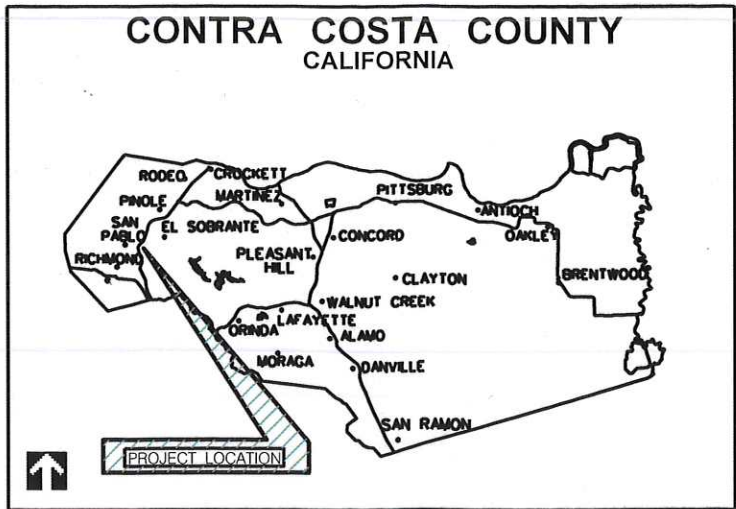

LOCATION MAP

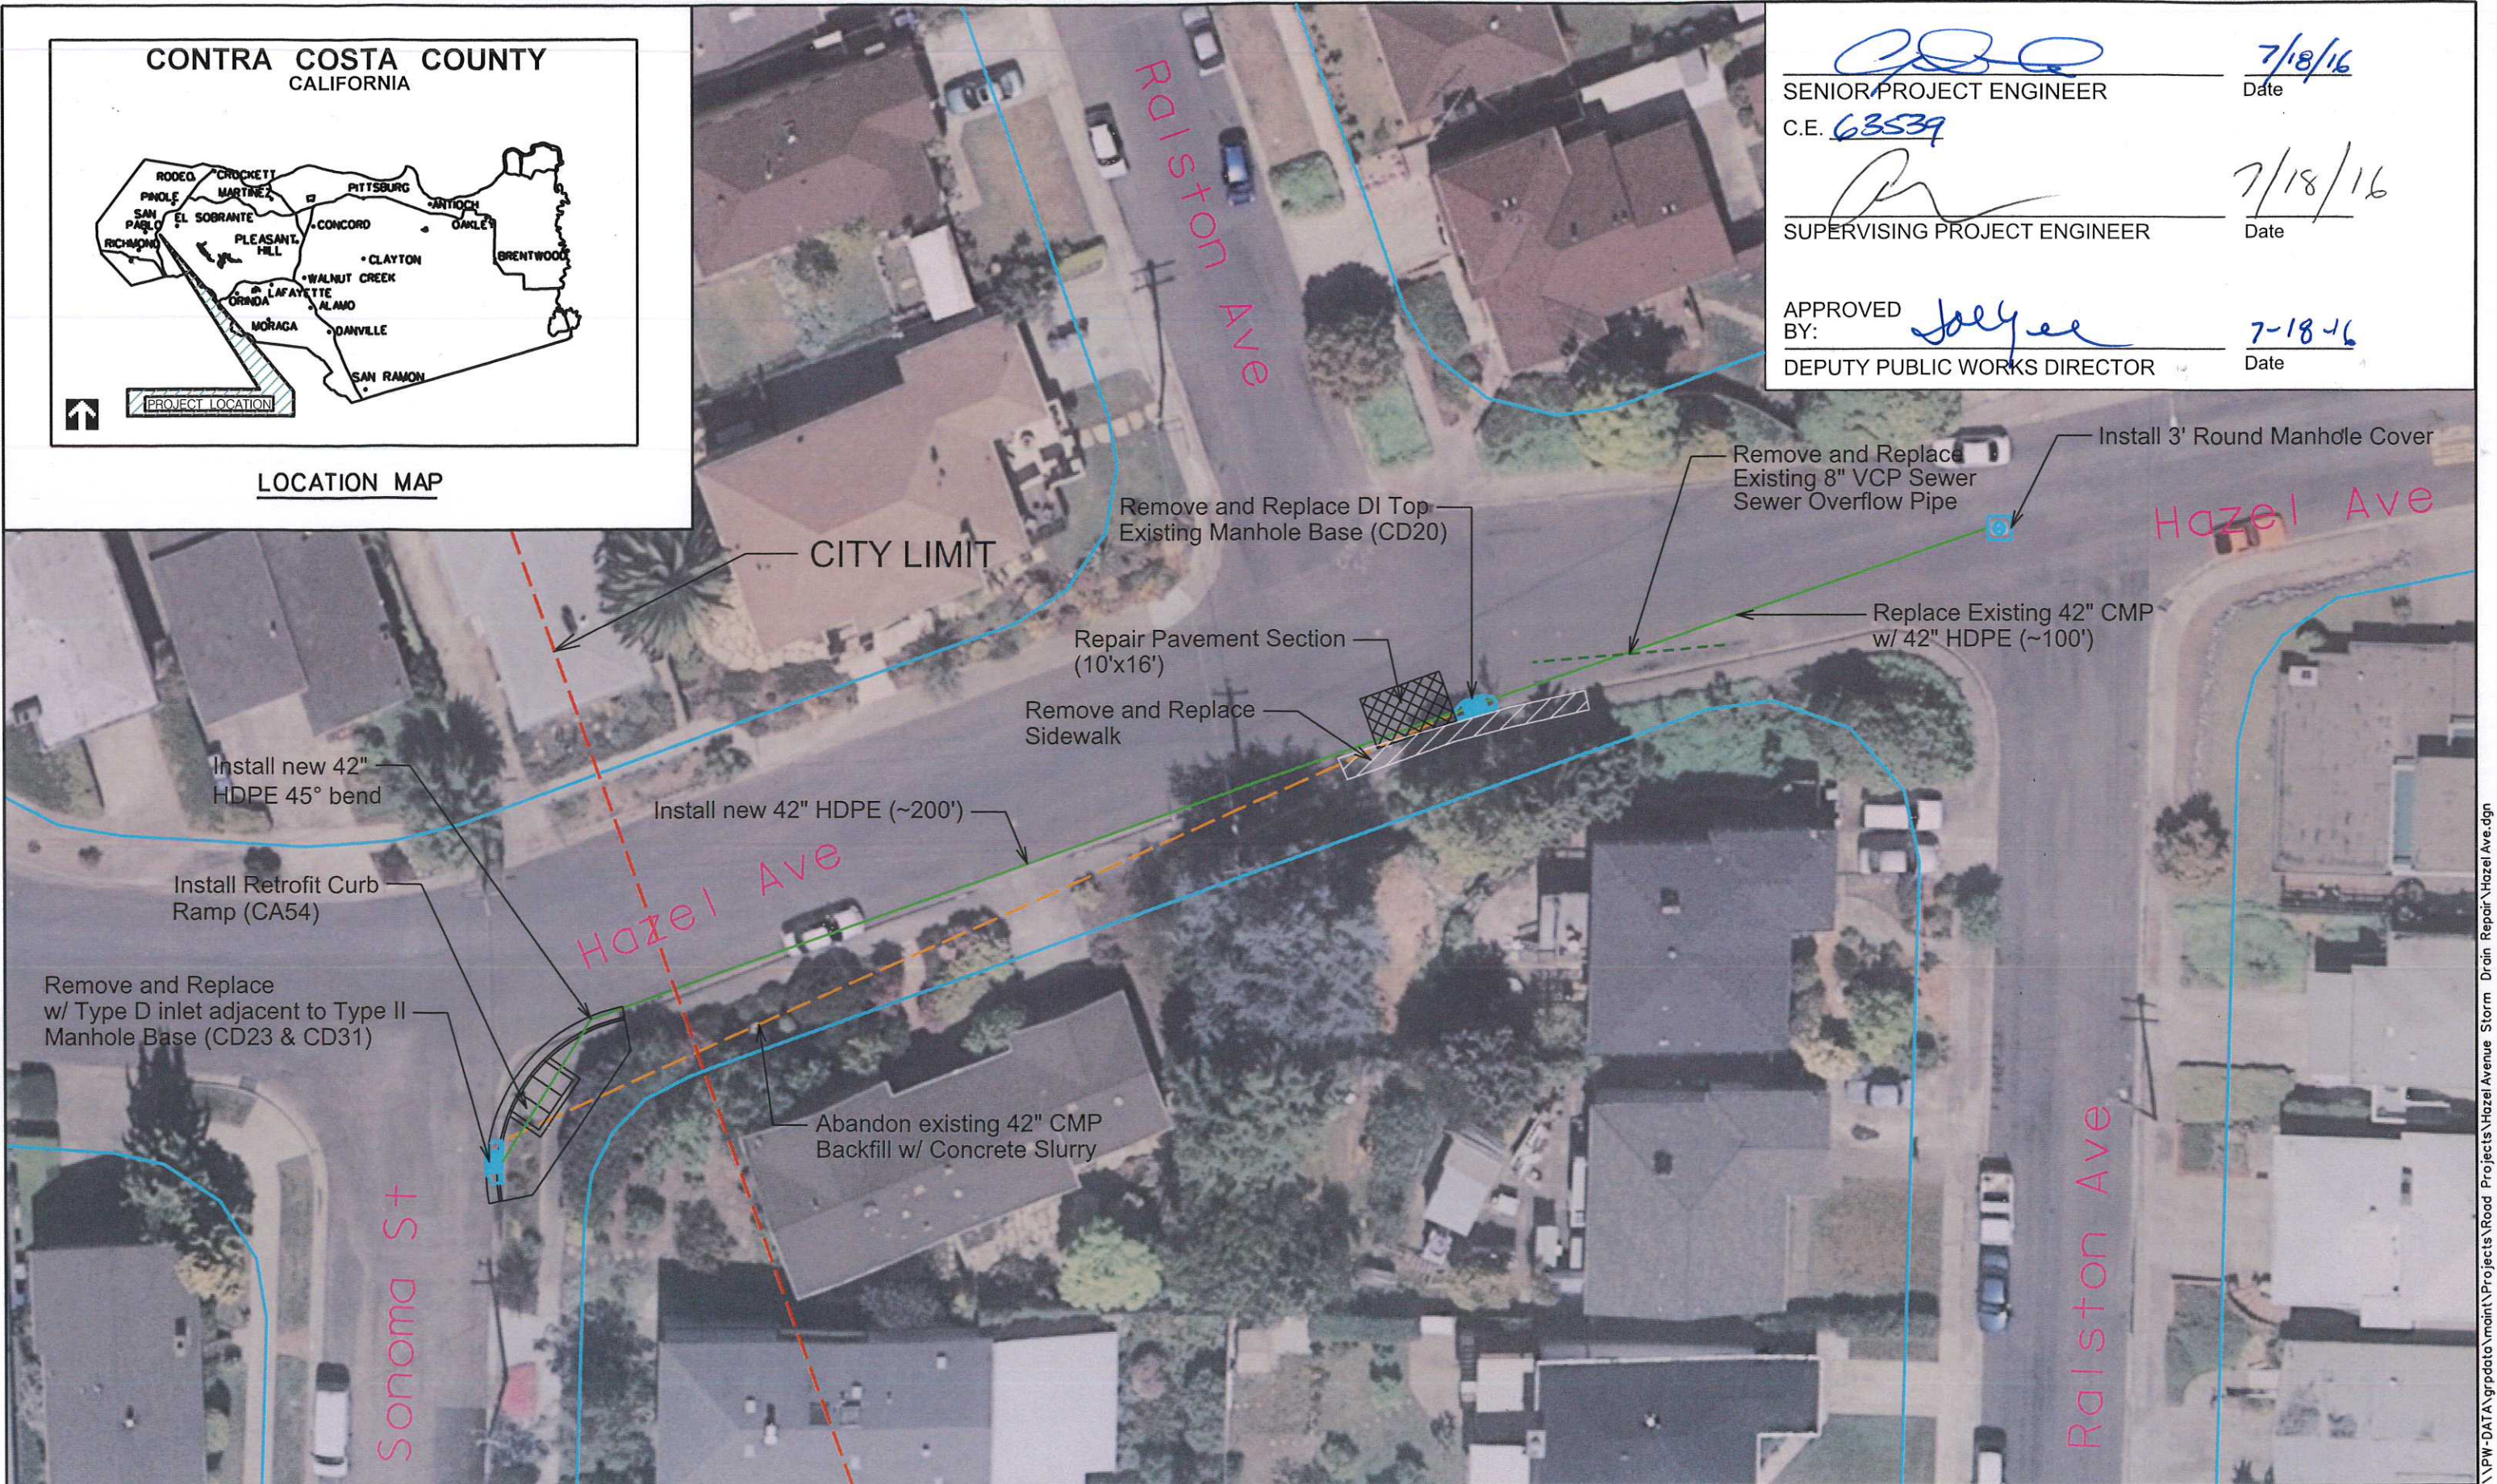

[Signature] 7/18/16
SENIOR PROJECT ENGINEER Date
C.E. 63539
[Signature] 7/18/16
SUPERVISING PROJECT ENGINEER Date
APPROVED BY: *[Signature]* 7-18-16
DEPUTY PUBLIC WORKS DIRECTOR Date

REVISIONS				DES.: CL			CONTRA COSTA COUNTY PUBLIC WORKS DEPARTMENT 255 GLACIER DRIVE MARTINEZ, CALIFORNIA 94553	FOR REDUCED PLANS ORIGINAL SCALE IS IN INCHES 0 1 2 3	HAZEL AVENUE STORM DRAIN REPAIR	
NO.	DESCRIPTION	BY	DATE	CHKD.: CL					EAST RICHMOND HEIGHTS	
				DATE: 7/18/16					PROJECT NO. 0672-6U2331	SHEET 1 OF 1
				SCALE:					FILE NAME: \$filename\$	PEN TBL:
				FLD. BK.						