

EXHIBIT B

LEGEND

- P.O.B. POINT OF BEGINNING
- PROPERTY LINE
- EASEMENT LINE
- ADJACENT PROPERTY
- R/W RIGHT OF WAY

WHITE
 DOC.2005-913326
 APN:169-180-004

MATTHEW LOCATI
 APN: 169-150-007
 RESULTANT LOT 1
 DOC.2015-0193180


PAMELA LOCATI
 APN: 169-150-008
 PARCEL 1
 DOC.2016-040271

TUCKER
 APN:169-150-009
 DOC.2012-020086

P.O.B.
 RESULTANT
 LOT 1

P.O.B.
 PARCEL 1
 2016-040271

PLEASANT HILL ROAD

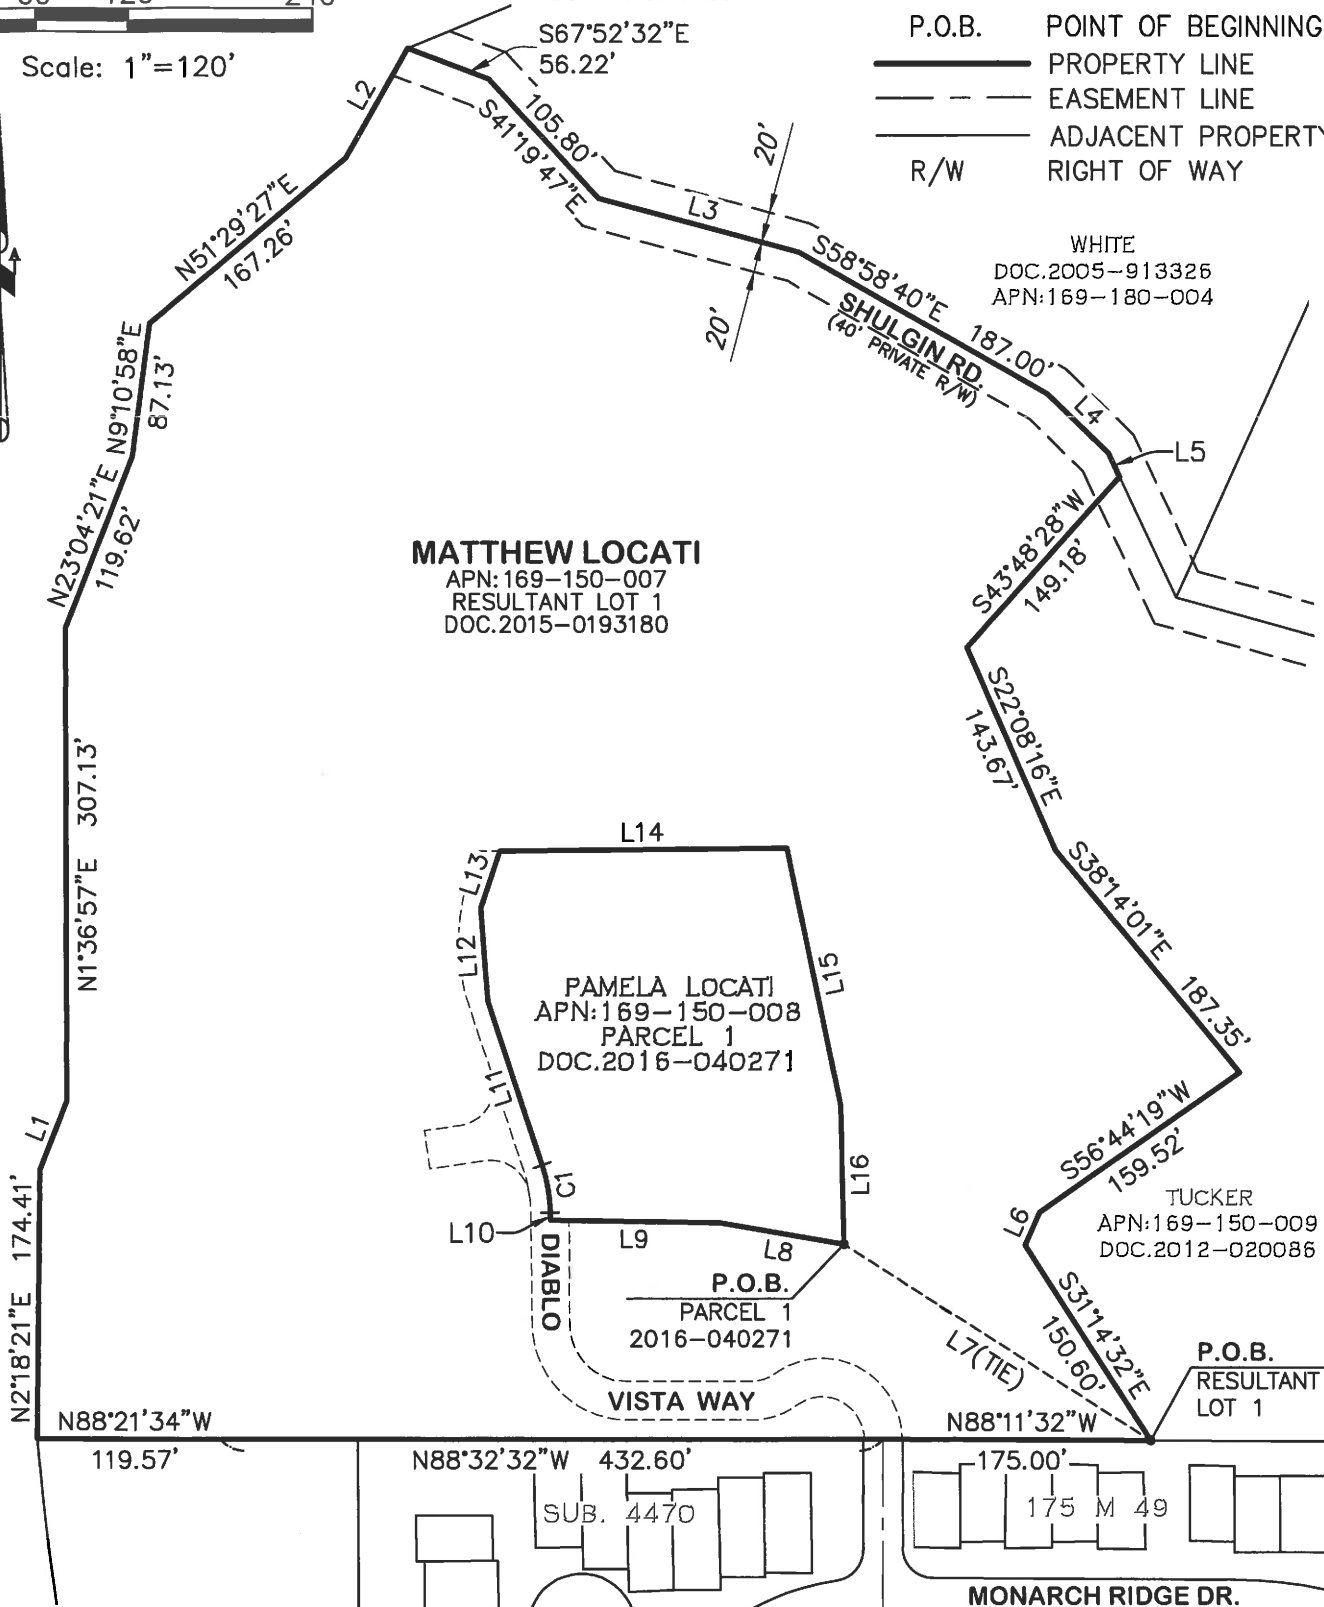

UNINCORPORATED

CONTRA COSTA COUNTY

CALIFORNIA



**Planners
 Civil Engineers
 Surveyors**

Aliquot Associates, Inc.
 1390 S. Main St. - Ste. 310
 Walnut Creek, CA 94596
 Telephone: (925) 476-2300
 Fax: (925) 476-2350

Subject POLICE SERVICE DISTRICT

Job No. 214039.00 Scale 1"=120'

By EB Date 9/05/2018 Chkd. M.HILL

SHEET 1 OF 2

EXHIBIT B

LINE TABLE		
LINE #	DIRECTION	LENGTH
L1	N23°17'32"E	47.93'
L2	N30°59'45"E	81.92'
L3	S73°29'53"E	134.90'
L4	S44°14'30"E	55.30'
L5	S23°38'32"E	17.06'
L6	S25°43'22"W	23.27'
L7	S56°01'55"E	237.33'
L8	N78°45'38"W	82.62'

LINE TABLE		
LINE #	DIRECTION	LENGTH
L9	N87°41'08"W	110.06'
L10	N01°04'09"E	4.83'
L11	N16°53'37"W	111.96'
L12	N02°34'11"W	60.37'
L13	N20°19'09"E	39.42'
L14	S89°04'35"E	187.18'
L15	S10°11'03"E	170.55'
L16	S00°20'36"W	89.83'



CURVE TABLE					
CURVE #	RADIUS	DELTA	LENGTH	CHORD BEARING	CHORD LENGTH
C1	100.00'	17°57'46"	31.35'	N07°54'44"W	31.22'

UNINCORPORATED

CONTRA COSTA COUNTY

CALIFORNIA



**Planners
Civil Engineers
Surveyors**

Aliquot Associates, Inc.
1390 S. Main St. - Ste. 310
Walnut Creek, CA 94596
Telephone: (925) 476-2300
Fax: (925) 476-2350

Subject POLICE SERVICE DISTRICT
 Job No. 214039.00 Scale 1"=120'
 By EB Date 9/05/2018 Chkd. M.HILL
 SHEET 2 OF 2