

0' 60' 120' 240'

Scale: 1"=120'



EXHIBIT B

LEGEND

- P.O.B. POINT OF BEGINNING
- PROPERTY LINE
- - - EASEMENT LINE
- ADJACENT PROPERTY
- R/W RIGHT OF WAY

WHITE
 DOC.2005-913326
 APN:169-180-004


MATTHEW LOCATI
 APN: 169-150-007
 RESULTANT LOT 1
 DOC.2015-0193180

PAMELA LOCATI
 APN: 169-150-008
 PARCEL 1
 DOC.2016-040271

TUCKER
 APN: 169-150-009
 DOC.2012-020086

P.O.B.
 RESULTANT
 LOT 1

PLEASANT HILL ROAD

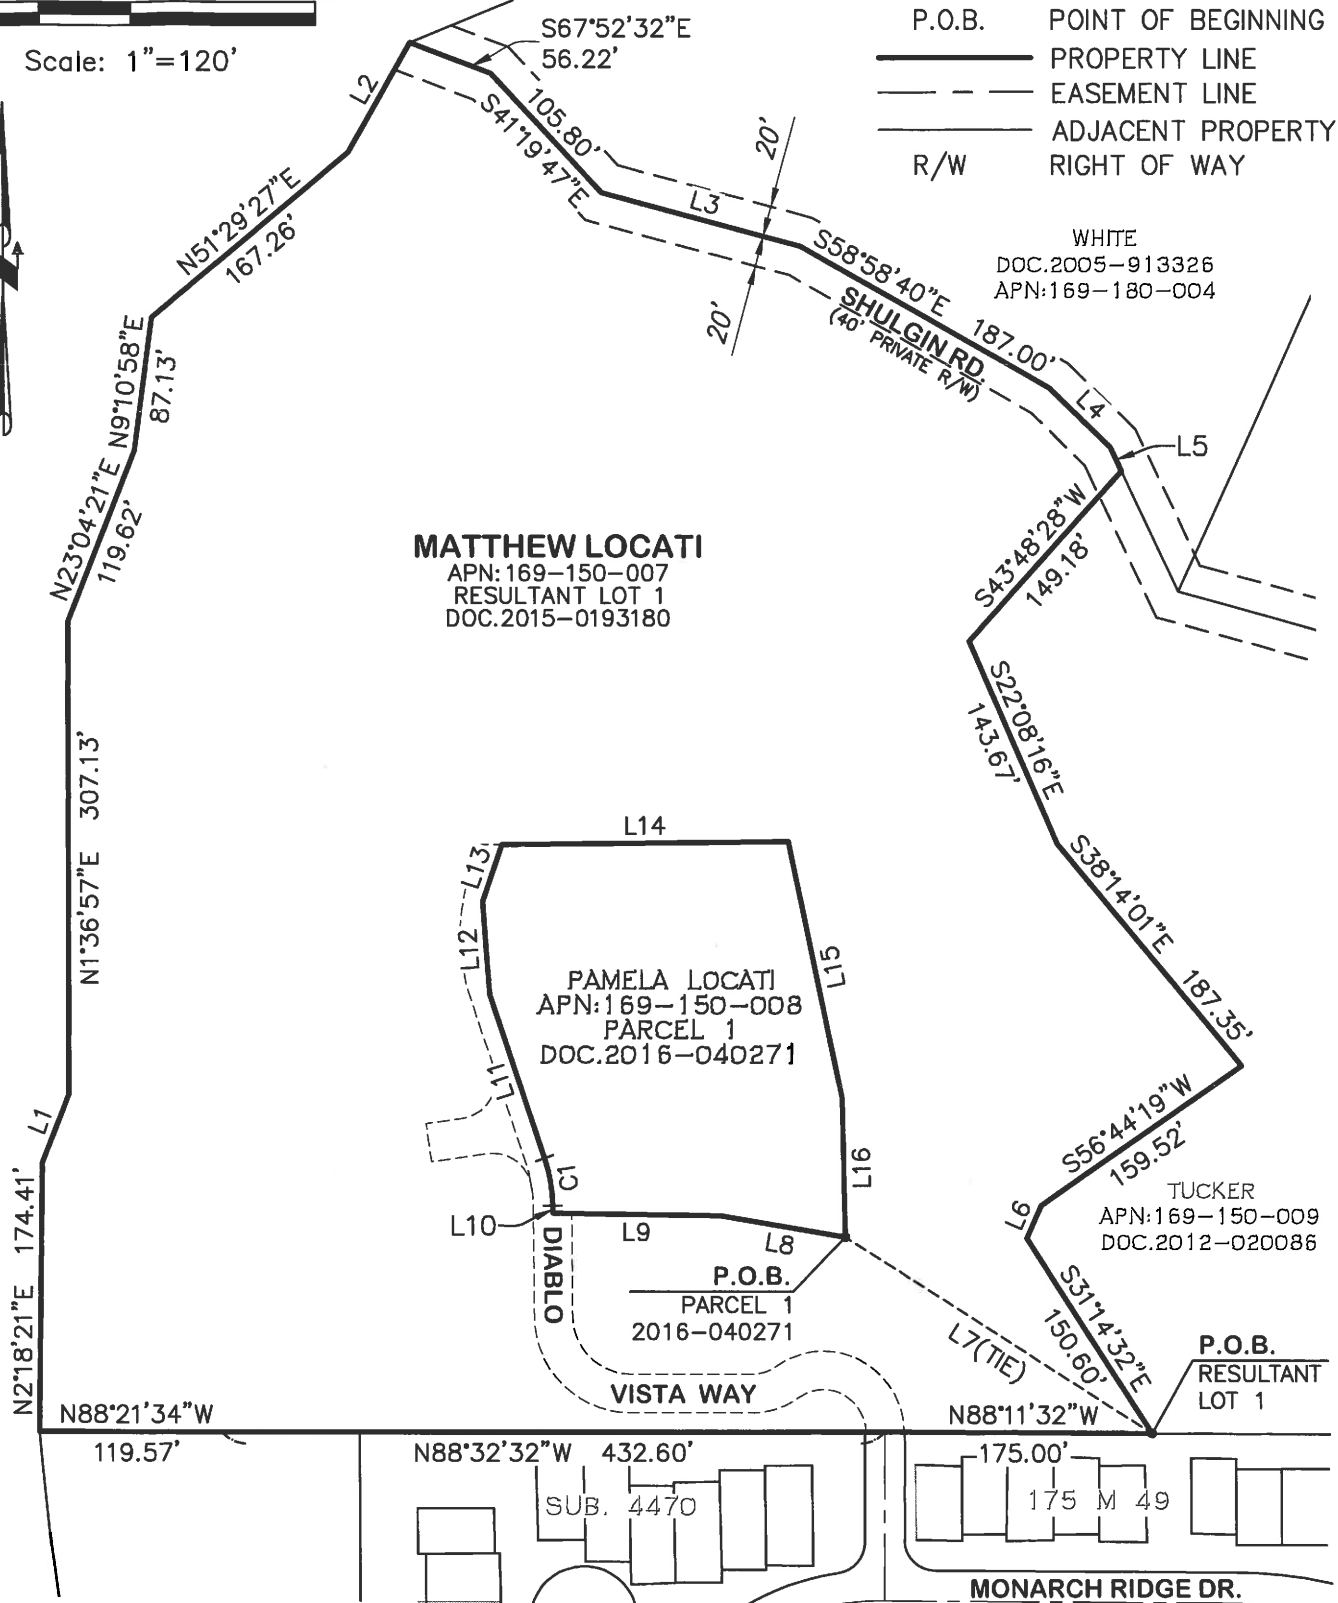

UNINCORPORATED

CONTRA COSTA COUNTY

CALIFORNIA



**Planners
 Civil Engineers
 Surveyors**

Aliquot Associates, Inc.
 1390 S. Main St. - Ste. 310
 Walnut Creek, CA 94596
 Telephone: (925) 476-2300
 Fax: (925) 476-2350

Subject POLICE SERVICE DISTRICT

Job No. 214039.00 Scale 1"=120'

By EB Date 9/05/2018 Chkd. M.HILL

SHEET 1 OF 2