
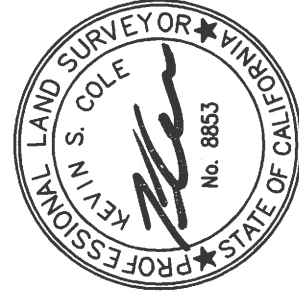


BASIS OF BEARINGS:

THE BASIS OF ALL BEARINGS SHOWN HEREON IS
 000°01'41"E FOR THE WEST LINE OF THE
 NORTHWEST QUARTER OF SECTION 26 AS SHOWN
 ON THAT PARCEL MAP FILED FOR RECORD IN BOOK
 24 OF PARCEL MAPS AT PAGE 19, CONTRA COSTA
 COUNTY RECORDS.

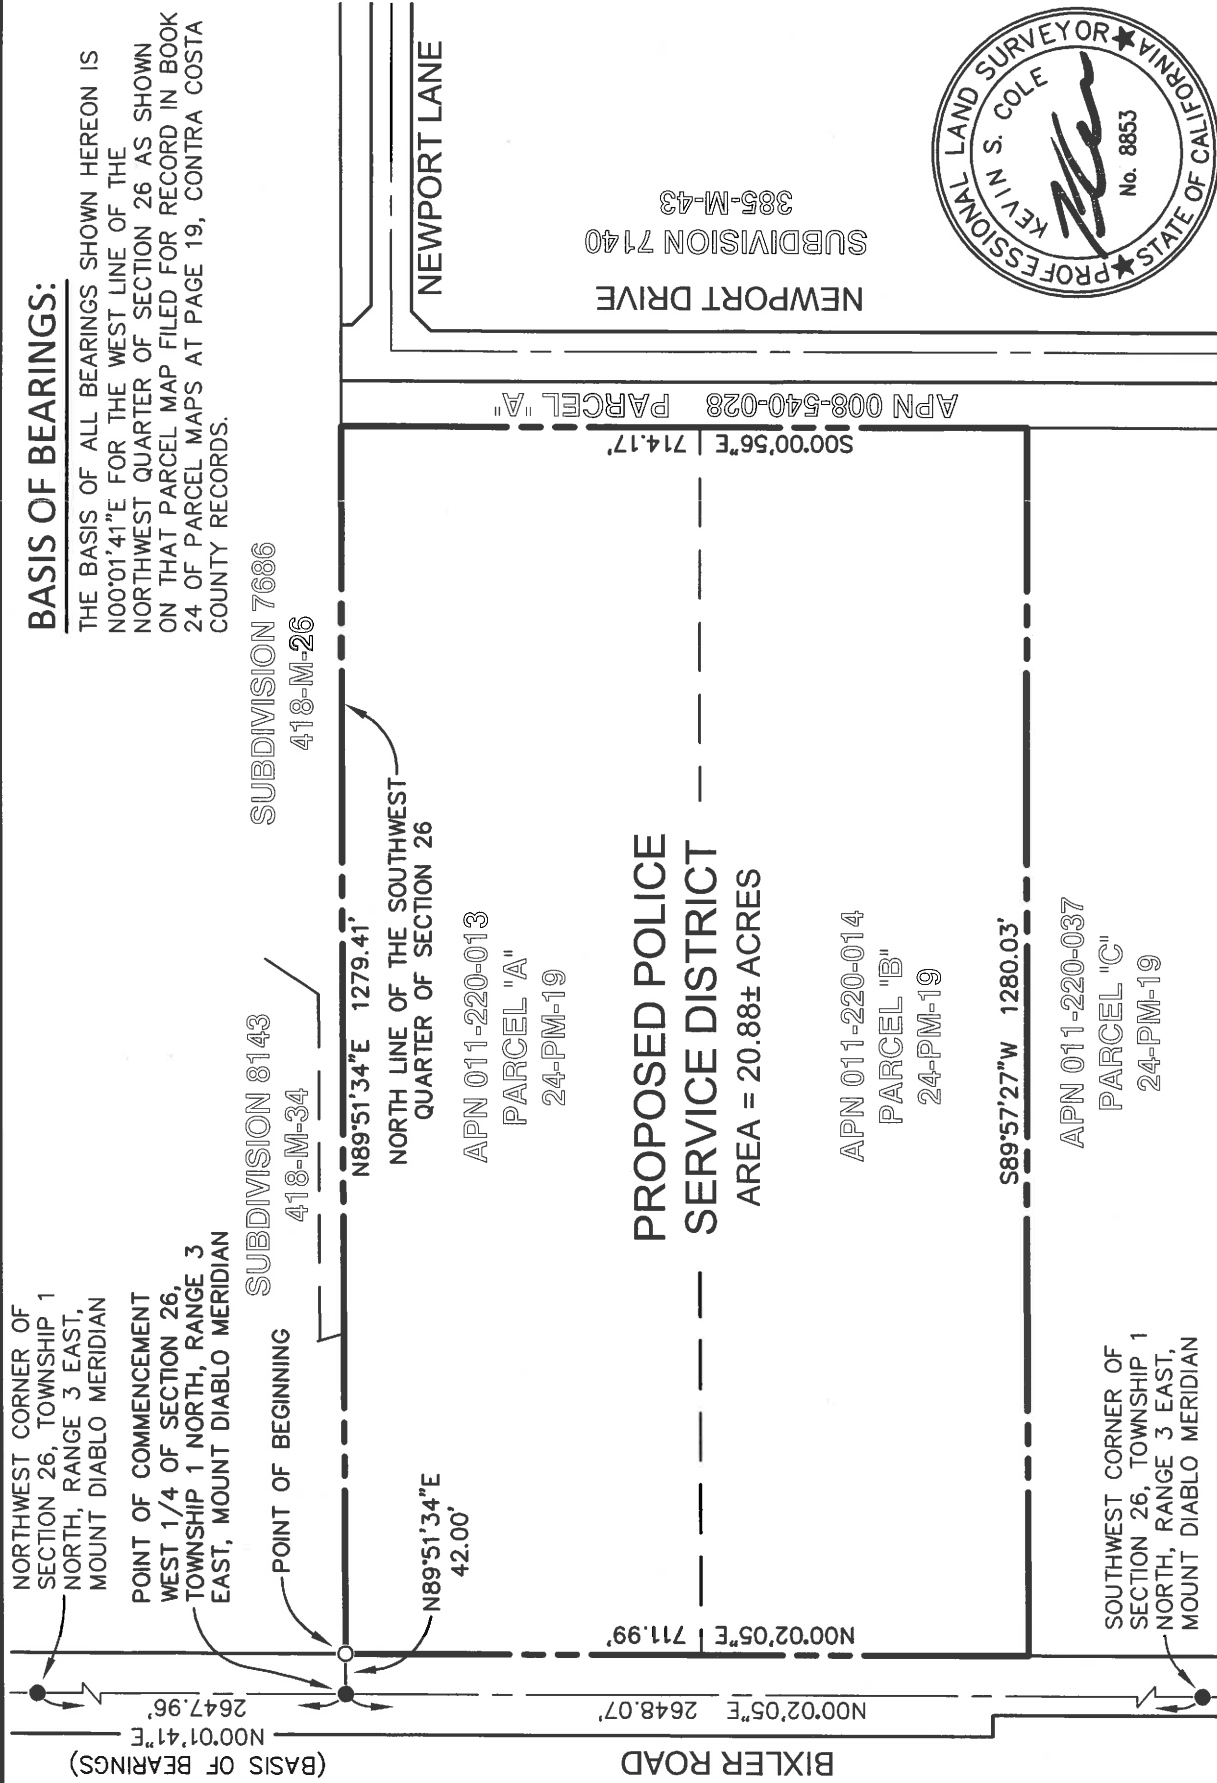

GK Giuliani & Kull, Inc.
 Engineers • Planners • Surveyors
 440 S. Yosemite Avenue, Suite A, Oakdale, CA 95361
 (209) 847-8726 Fax (209) 847-7323
 Auburn • Oakdale • San Jose

SCALE: 1" = 200'
DRAWN: KSC
CHECKED: KSC
JOB NO.: 201811015
SHEET: 2 OF 2

EXHIBIT "B"
 PROPOSED POLICE SERVICE DISTRICT
 CONTRA COSTA COUNTY, CALIFORNIA