



RECEIVED
 CONTRA COSTA COUNTY
 OCT 08 2019
 Dept of Conservation & Development

SD17-9478


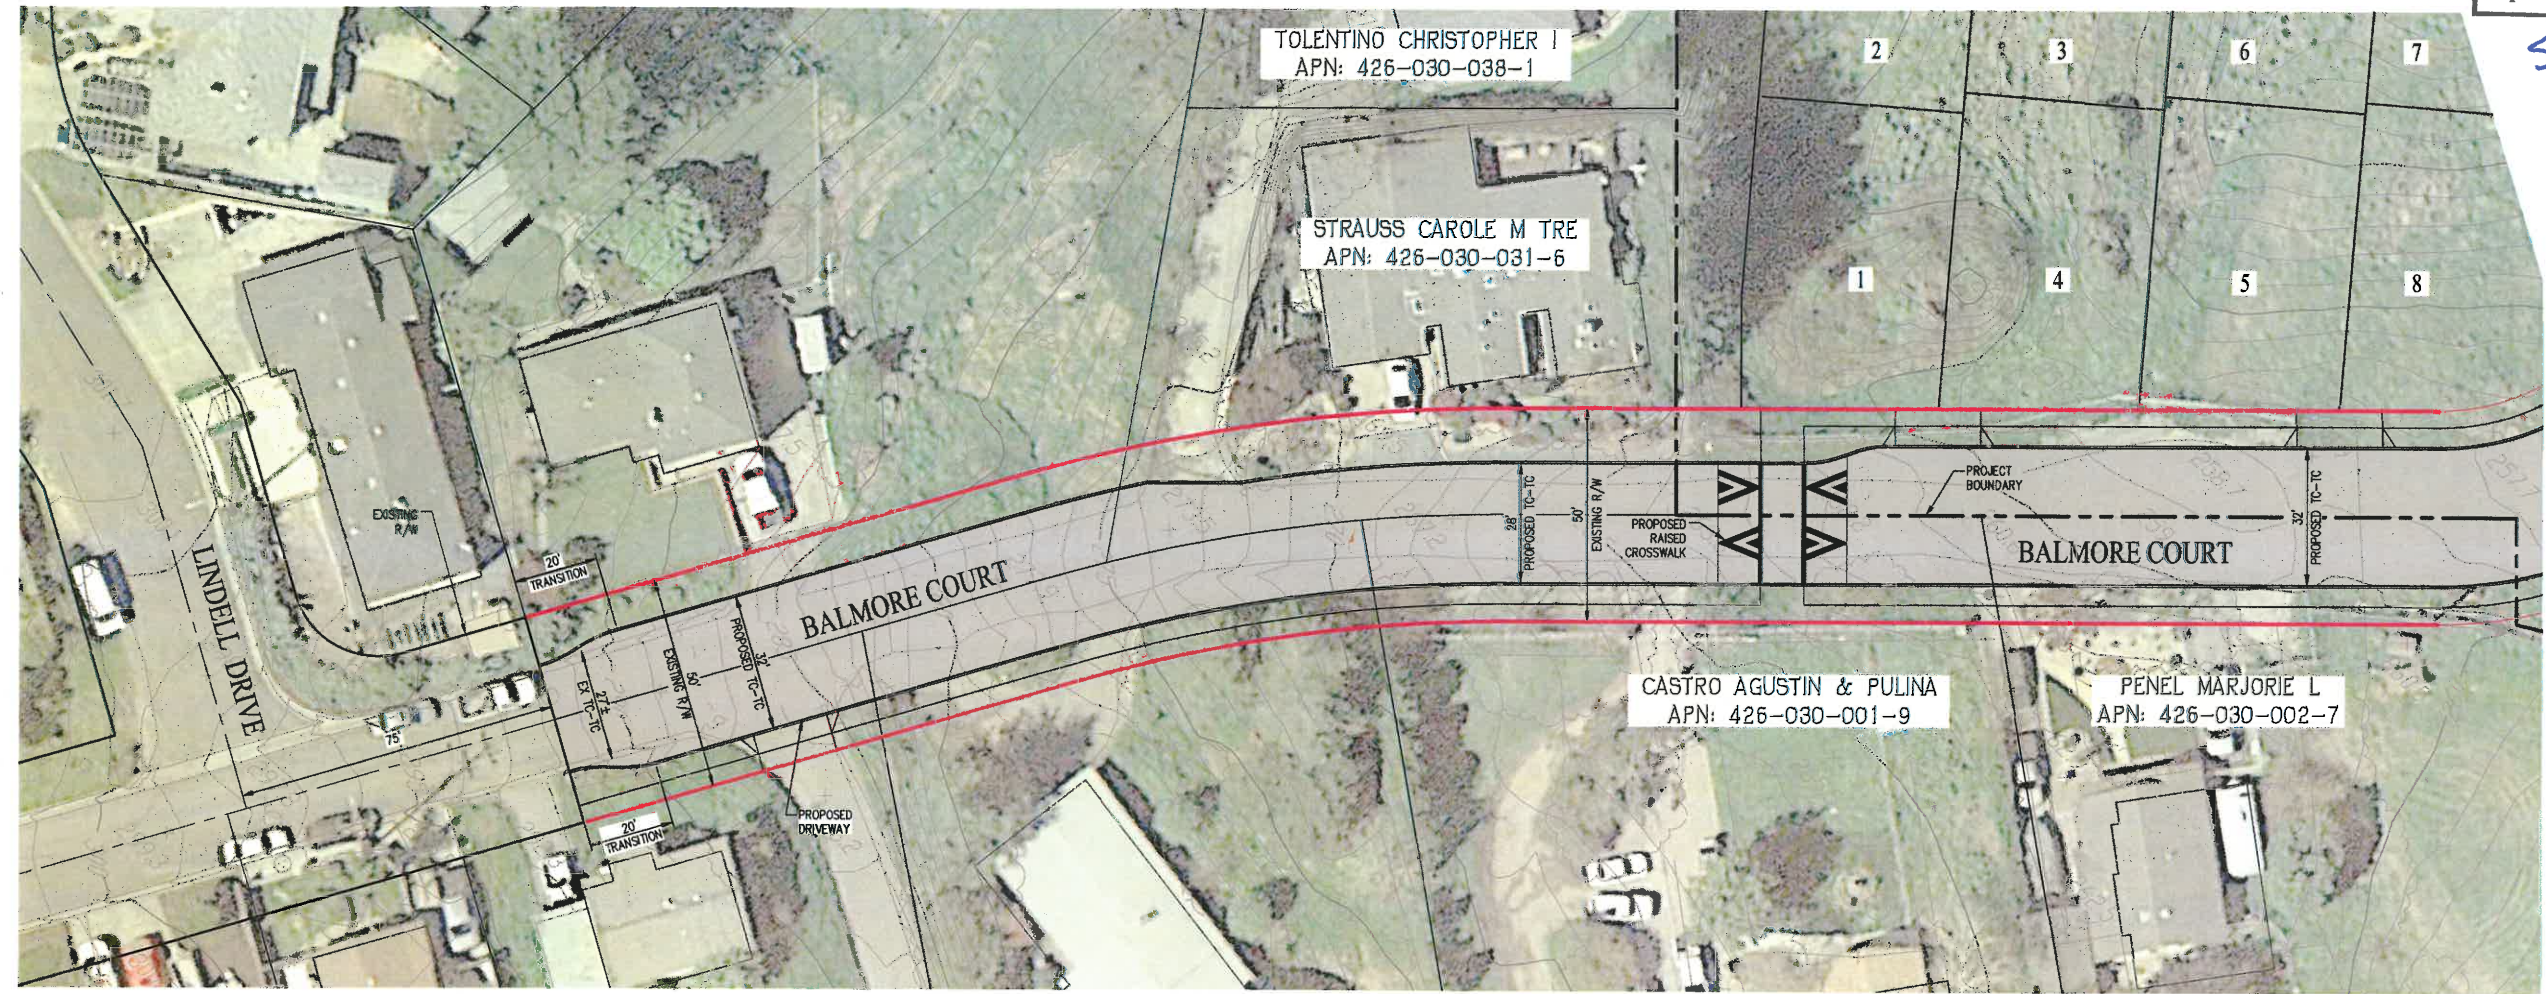


LEGEND:

 PROPOSED RIGHT-OF-WAY (R/W)

CONCEPTUAL TRAFFIC CALMING PLAN
BALMORE COURT

CITY OF EL SOBRANTE CONTRA COSTA COUNTY CALIFORNIA

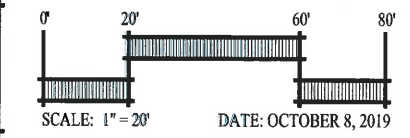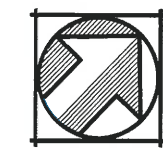

SAN RAMON • (925) 866-0322
 SACRAMENTO • (916) 375-1877
 WWW.CBANDG.COM
 CIVIL ENGINEERS • SURVEYORS • PLANNERS