


# Exhibit B, revised on July 26, 2021

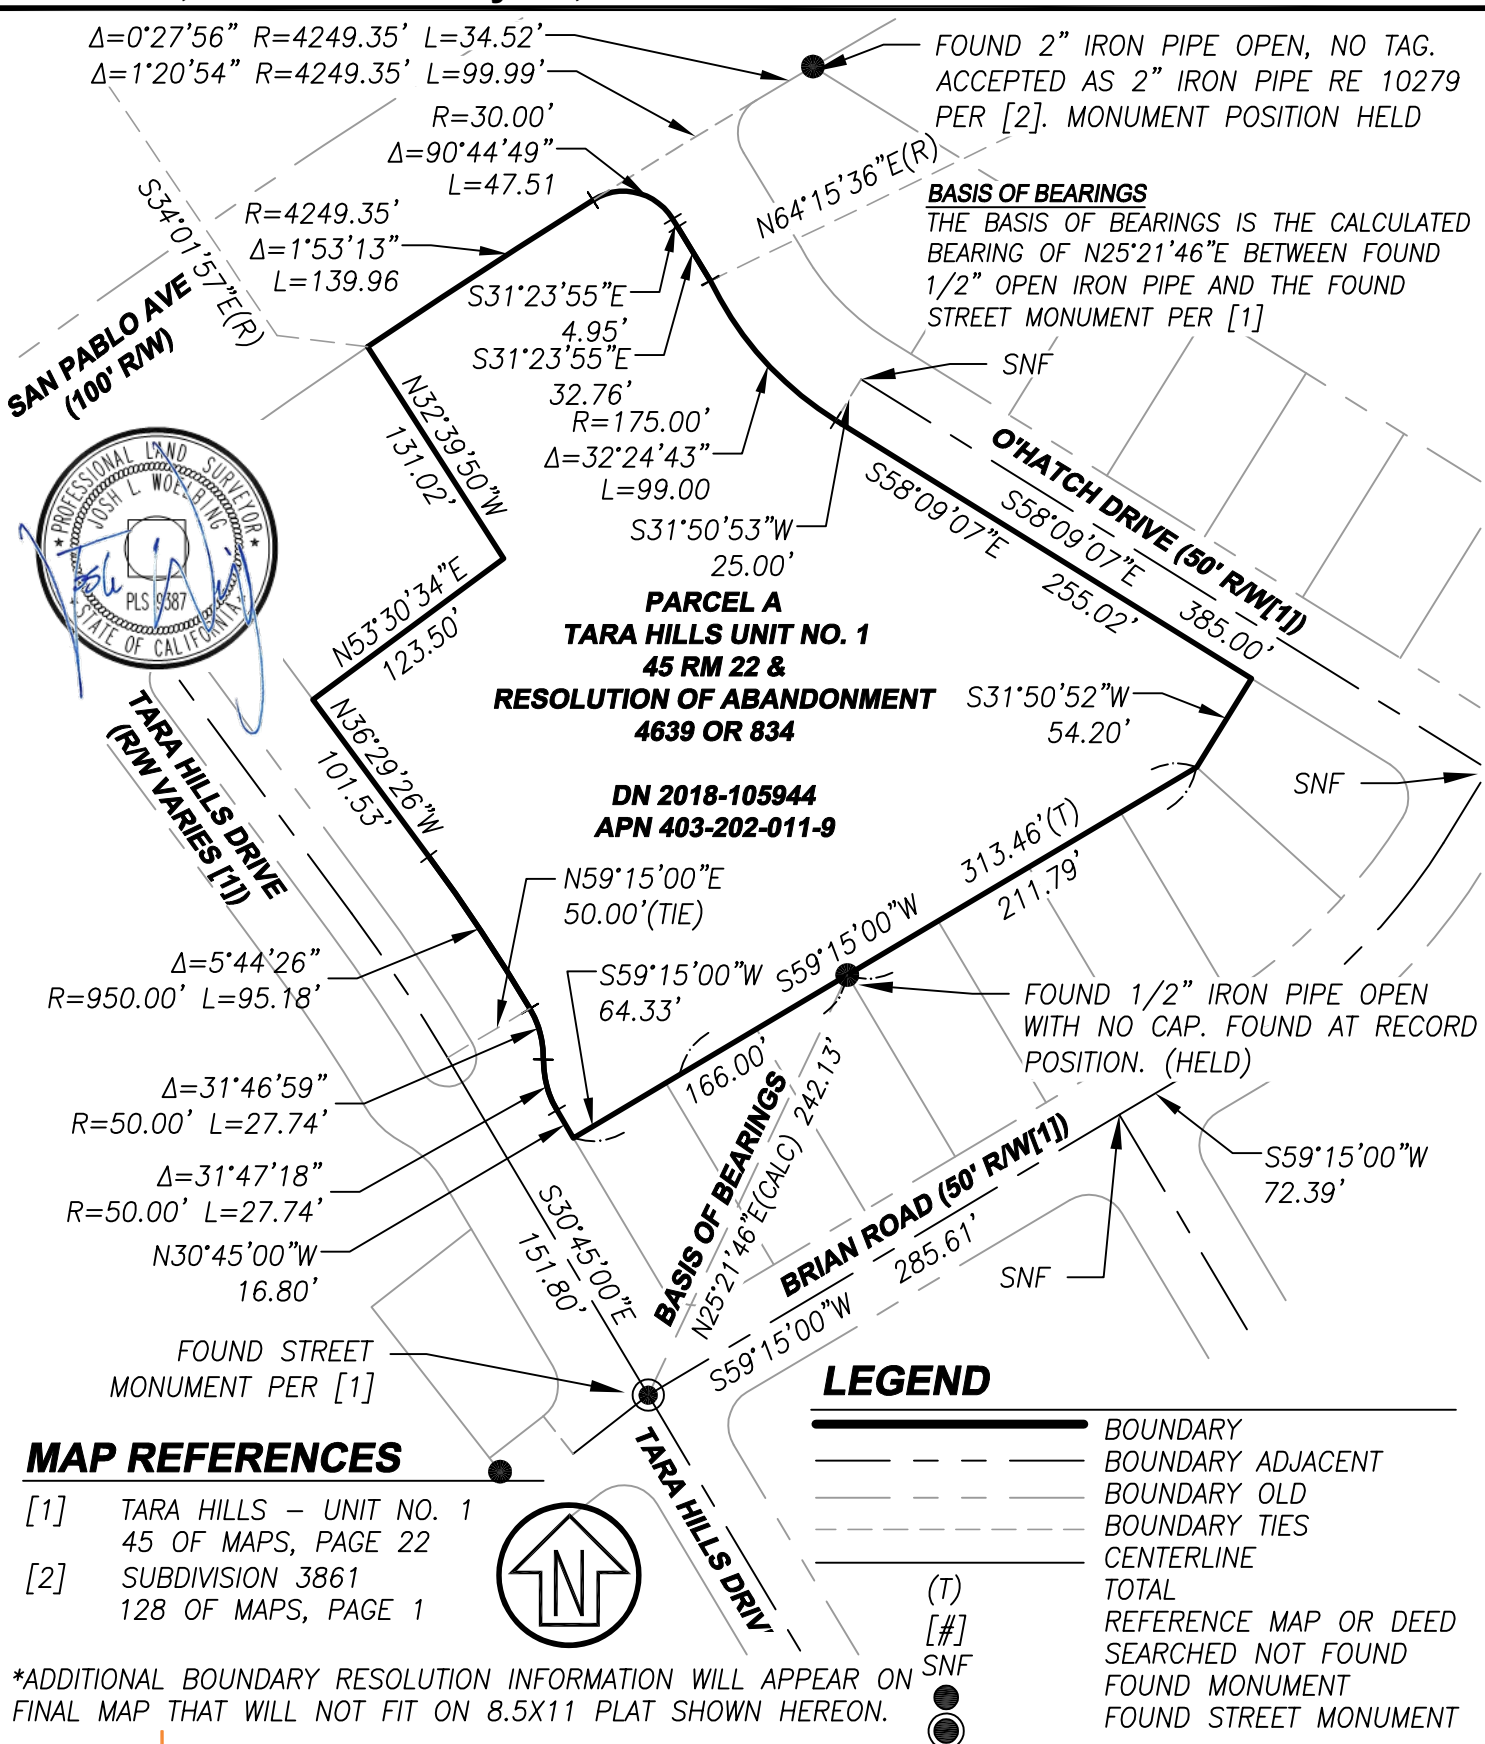

- MAP REFERENCES**
- [1] TARA HILLS – UNIT NO. 1  
45 OF MAPS, PAGE 22
  - [2] SUBDIVISION 3861  
128 OF MAPS, PAGE 1



**LEGEND**

	BOUNDARY
	BOUNDARY ADJACENT
	BOUNDARY OLD
	BOUNDARY TIES
	CENTERLINE
	TOTAL
	REFERENCE MAP OR DEED
	SEARCHED NOT FOUND
	FOUND MONUMENT
	FOUND STREET MONUMENT

\*ADDITIONAL BOUNDARY RESOLUTION INFORMATION WILL APPEAR ON FINAL MAP THAT WILL NOT FIT ON 8.5X11 PLAT SHOWN HEREON.

**CSW | ST 2**  
**CSW/Stuber-Stroeh Engineering Group, Inc.**  
 Civil & Structural Engineers | Surveying & Mapping | Environmental Planning  
 Land Planning | Construction Management  
 45 Leveroni Court      tel: 415.883.9850  
 Novato, CA 94949      fax: 415.883.9835  
 http://www.cswst2.com      © 2019

**EXHIBIT "B"**  
 PLAT TO ACCOMPANY LEGAL DESCRIPTION  
 A.P.N. 403-202-011-9  
 CONTRA COSTA COUNTY, CALIFORNIA  
 JULY 2021      SCALE: 1"=100'