


**Development Plan & Lot Line
Adjustment Exhibit**

DEVELOPMENT PLAN MODIFICATION and LOT LINE ADJUSTMENT EXHIBIT

JUNE 2020

SCALE: 1" = 100'

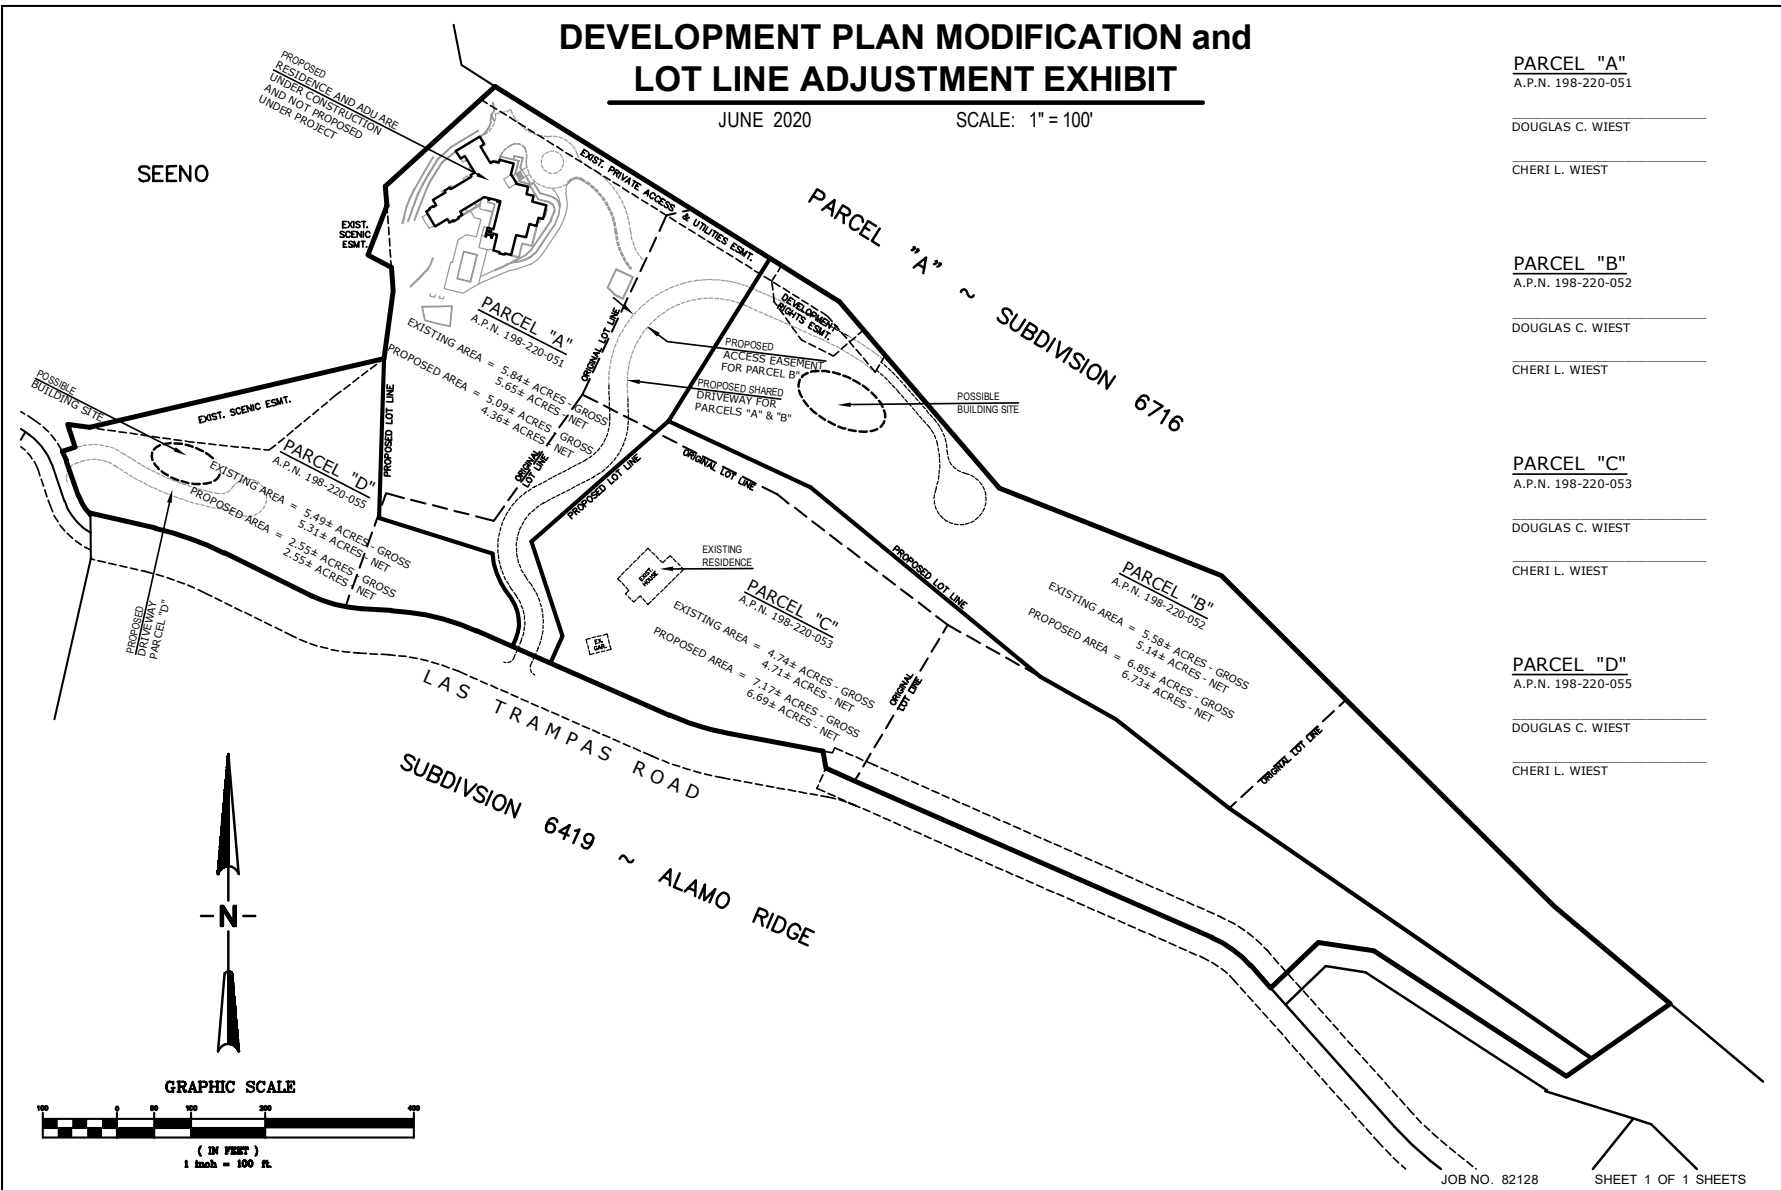

PARCEL "A"
 A.P.N. 198-220-051

DOUGLAS C. WIEST

CHERI L. WIEST

PARCEL "B"
 A.P.N. 198-220-052

DOUGLAS C. WIEST

CHERI L. WIEST

PARCEL "C"
 A.P.N. 198-220-053

DOUGLAS C. WIEST

CHERI L. WIEST

PARCEL "D"
 A.P.N. 198-220-055

DOUGLAS C. WIEST

CHERI L. WIEST

SEENO

PARCEL "A" ~ SUBDIVISION 6716

LAS TRAMPAS ROAD
 SUBDIVISION 6419 ~ ALAMO RIDGE

GRAPHIC SCALE



(IN FEET)
 1 inch = 100 ft.