
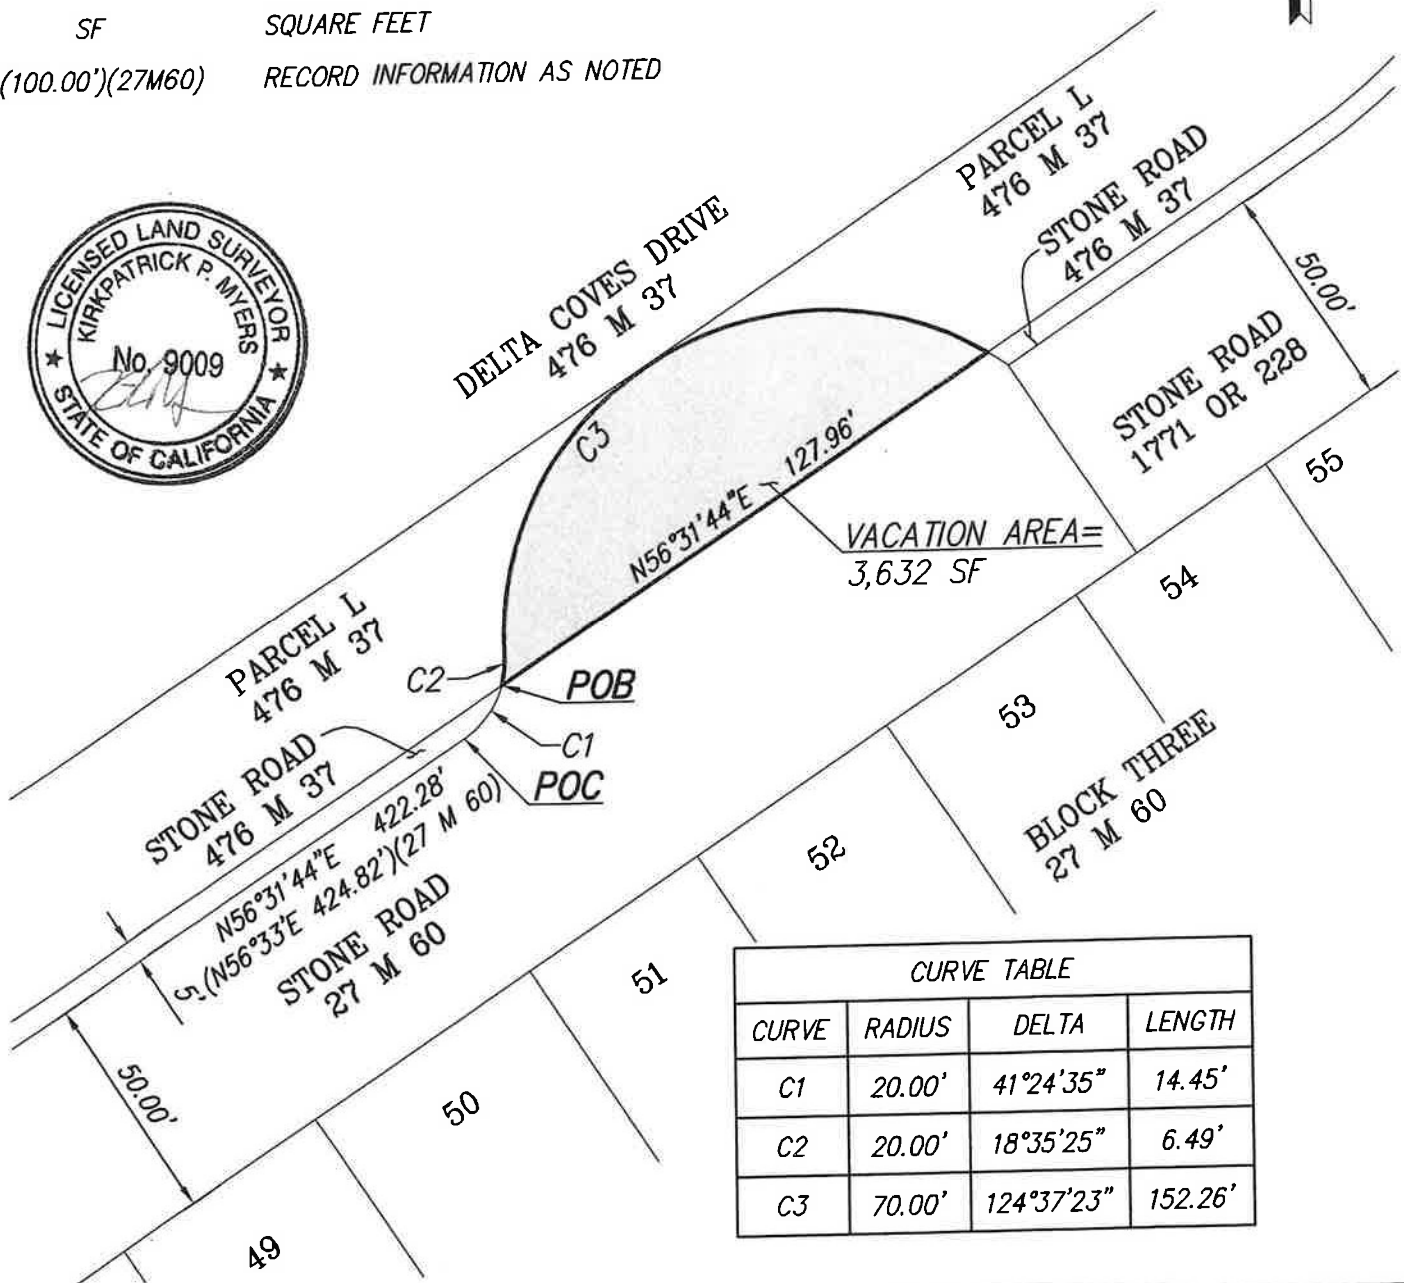


LEGEND

	SUBJECT PROPERTY
	ADJOINING PROPERTY LINE
	VACATION AREA
POC	POINT OF COMMENCEMENT
POB	POINT OF BEGINNING
SF	SQUARE FEET
(100.00')(27M60)	RECORD INFORMATION AS NOTED

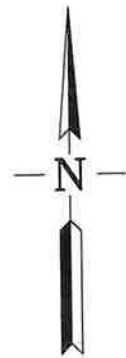

CURVE TABLE			
CURVE	RADIUS	DELTA	LENGTH
C1	20.00'	41°24'35"	14.45'
C2	20.00'	18°35'25"	6.49'
C3	70.00'	124°37'23"	152.26'

EXHIBIT A-1

PLAT TO ACCOMPANY LEGAL DESCRIPTION
FOR
Stone Road Vacation

CONTRA COSTA COUNTY, CALIFORNIA



RUGGERI-JENSEN-AZAR

ENGINEERS • PLANNERS • SURVEYORS
4690 CHABOT DRIVE, SUITE 200 PLEASANTON, CA 94588
PHONE: (925) 227-9100 FAX: (925) 227-9300

SCALE:
1"=40'

DATE:
10/20/2021

JOB NO.:
131019