


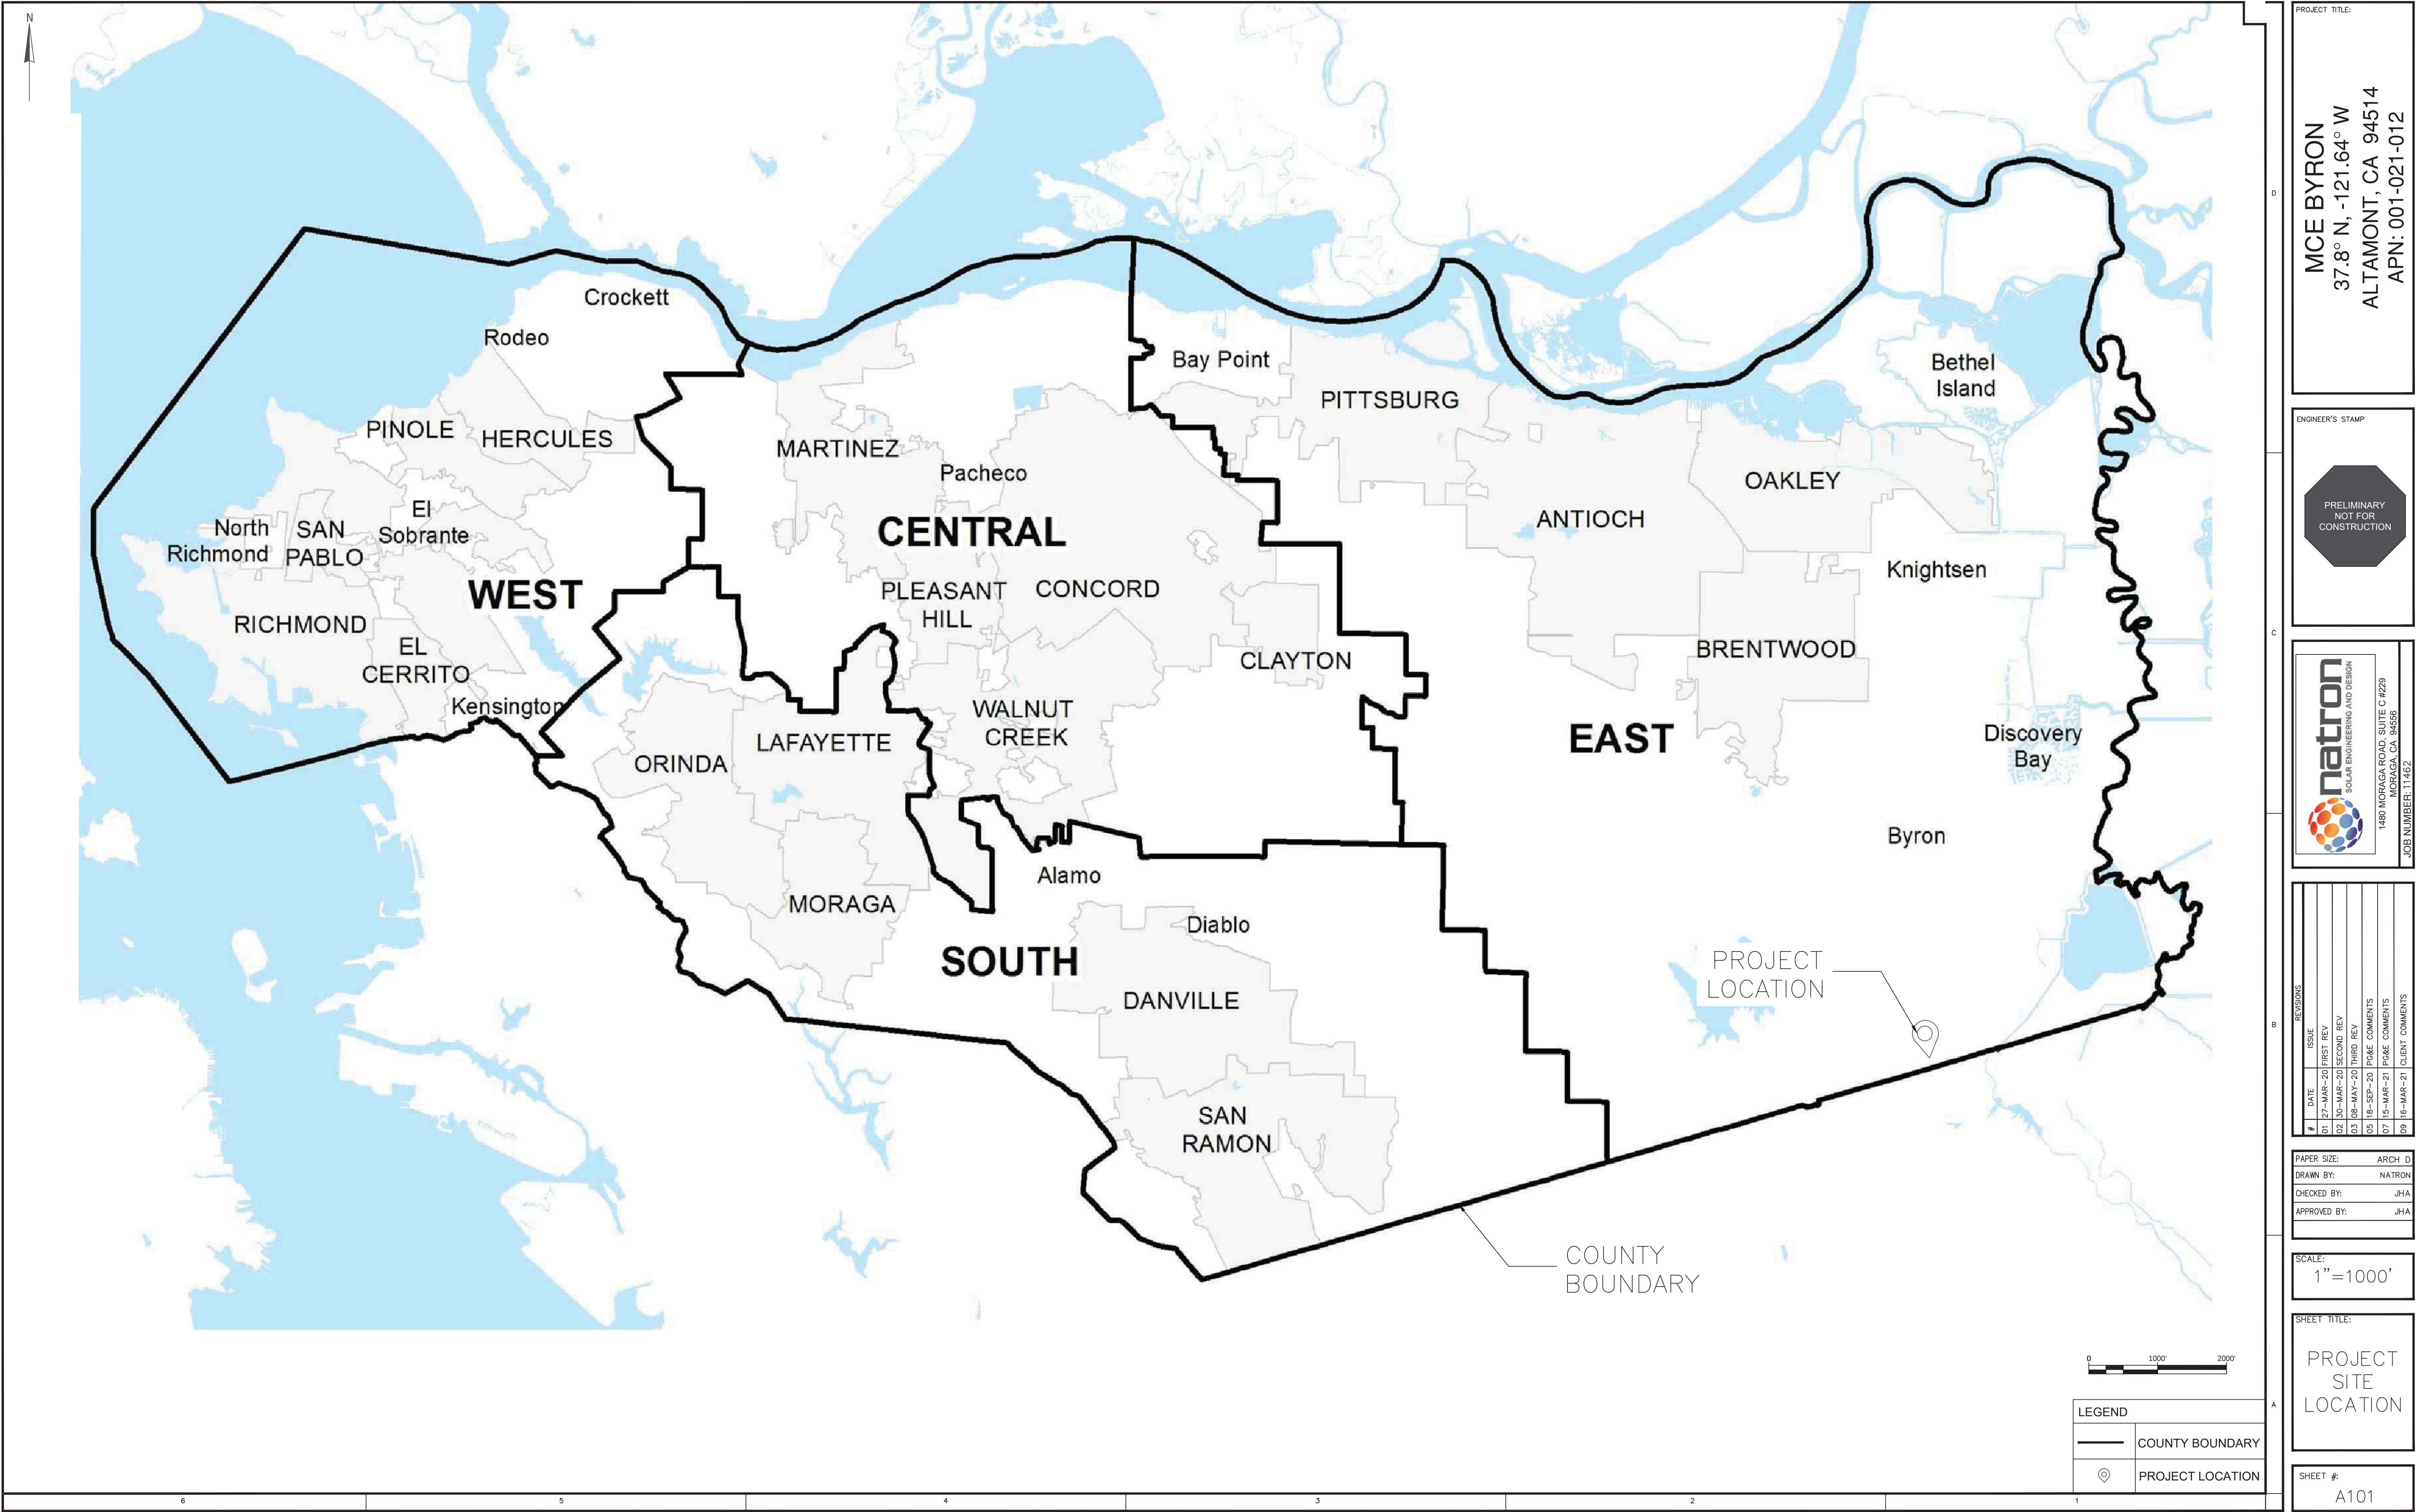

PROJECT TITLE:

MCE BYRON
37.8° N, -121.64° W
ALTAMONT, CA 94514
APN: 001-021-012

ENGINEER'S STAMP

PRELIMINARY
NOT FOR
CONSTRUCTION



1480 MORAGA ROAD, SUITE C #229
MORAGA, CA 94556
JOB NUMBER: 1142

REVISIONS		
#	DATE	ISSUE
01	27-MAR-20	FIRST REV
02	30-MAR-20	SECOND REV
03	08-MAY-20	THIRD REV
05	18-SEP-20	PC&E COMMENTS
07	15-MAR-21	PC&E COMMENTS
09	16-MAR-21	CLIENT COMMENTS


PAPER SIZE:	ARCH D
DRAWN BY:	NATRON
CHECKED BY:	JHA
APPROVED BY:	JHA

SCALE:
1"=1000'

SHEET TITLE:

PROJECT
SITE
LOCATION

SHEET #:
A101

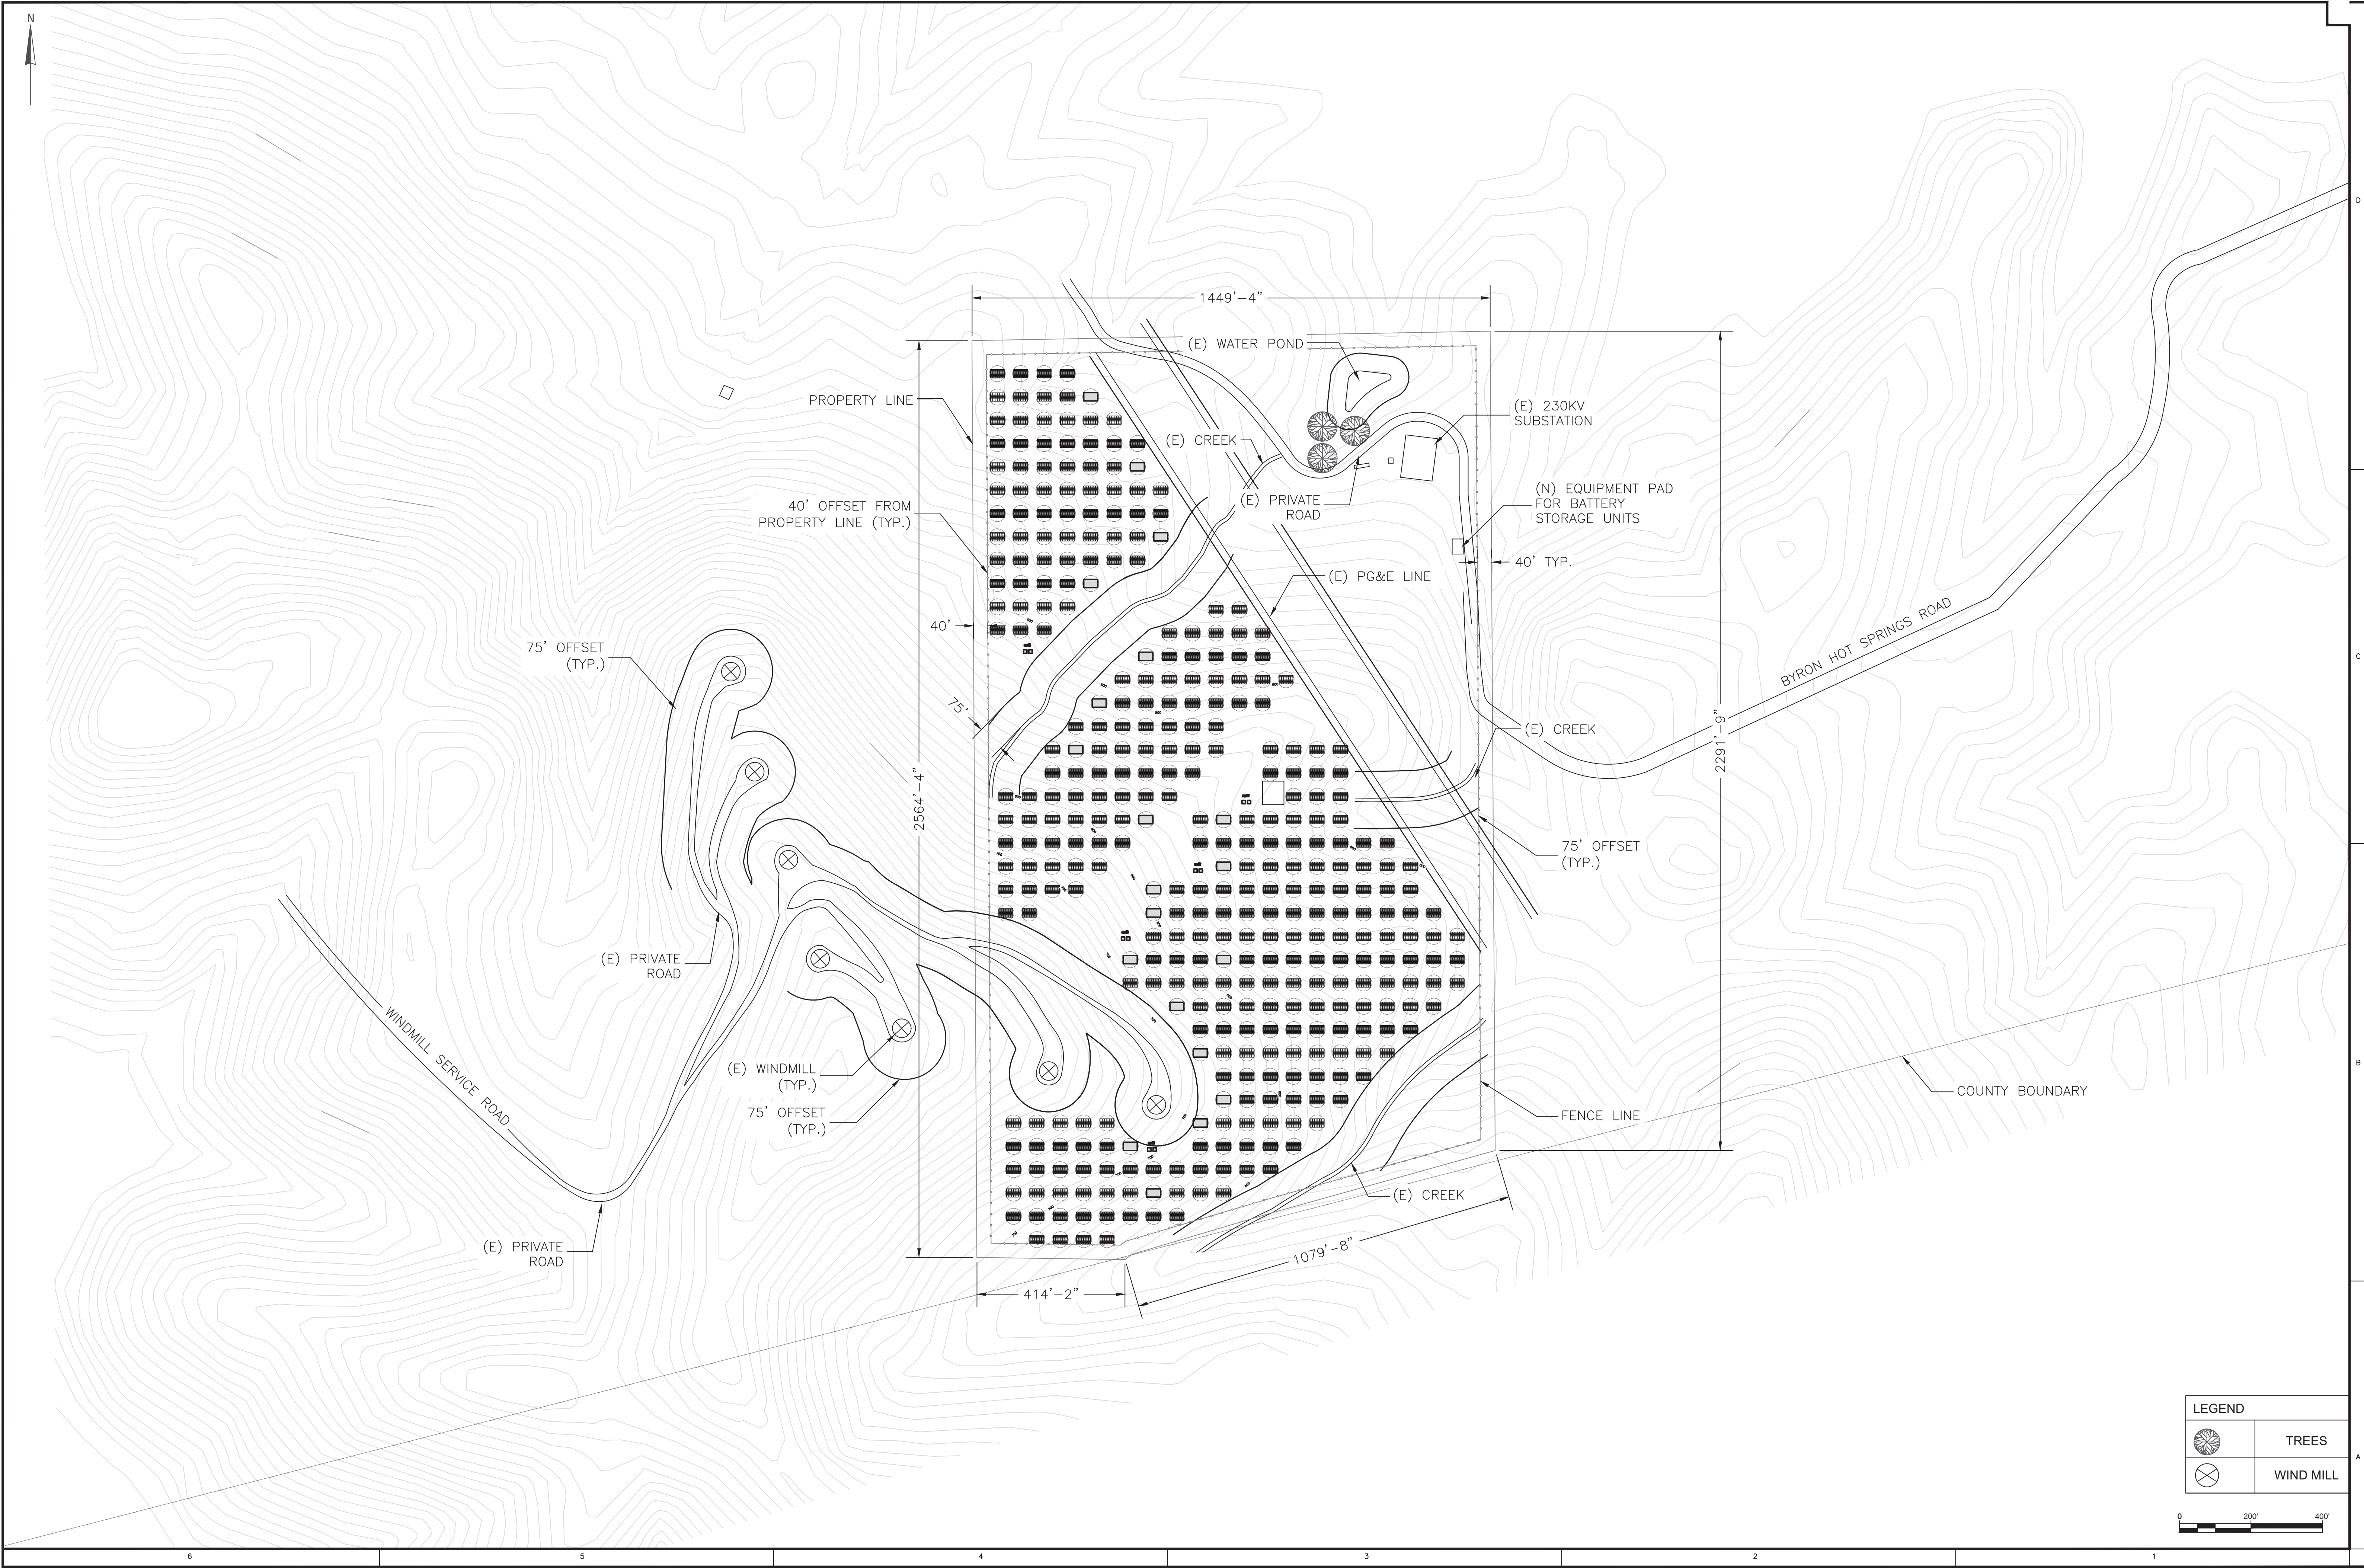

PROJECT TITLE:
MCE BYRON
37.8° N, -121.64° W
ALTAMONT, CA 94514
APN: 001-021-012

ENGINEER'S STAMP
**PRELIMINARY
NOT FOR
CONSTRUCTION**



natron
SOLAR ENGINEERING AND DESIGN
1480 MORAGA ROAD, SUITE C #229
MORAGA, CA 94556
JOB NUMBER: 1142


REVISIONS	
#	DATE
01	27-MAR-20 FIRST REV
02	30-MAR-20 SECOND REV
03	08-MAY-20 THIRD REV
05	18-SEP-20 P&E COMMENTS
07	15-MAR-21 P&E COMMENTS
09	16-MAR-21 CLIENT COMMENTS

PAPER SIZE:	ARCH D
DRAWN BY:	NATRON
CHECKED BY:	JHA
APPROVED BY:	JHA

SCALE:
1"=200'

SHEET TITLE:
**PROJECT
SITE
PLAN-1**

SHEET #:
A102

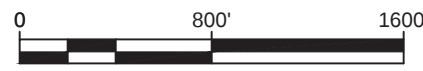

LEGEND	
	GEN-TIE LINE
	ACCESS ROAD
	(E) PG&E LINE

PROJECT TITLE:
MCE BYRON
37.8° N, -121.64° W
ALTAMONT, CA 94514
APN: 001-021-012

ENGINEER'S STAMP



SOLAR ENGINEERING AND DESIGN

1480 MORAGA ROAD, SUITE C #229
MORAGA, CA 94556
JOB NUMBER: 11422


REVISIONS	
#	DATE
01	27-MAR-20 FIRST REV
02	30-MAR-20 SECOND REV
03	08-MAY-20 THIRD REV
05	18-SEP-20 PG&E COMMENTS
07	15-MAR-21 PG&E COMMENTS
09	16-MAR-21 CLIENT COMMENTS

PAPER SIZE:	ARCH D
DRAWN BY:	NATRON
CHECKED BY:	JHA
APPROVED BY:	JHA

SCALE:
1" = 800'-0"

SHEET TITLE:
**PROJECT
SITE
PLAN-2**

SHEET #:
A103

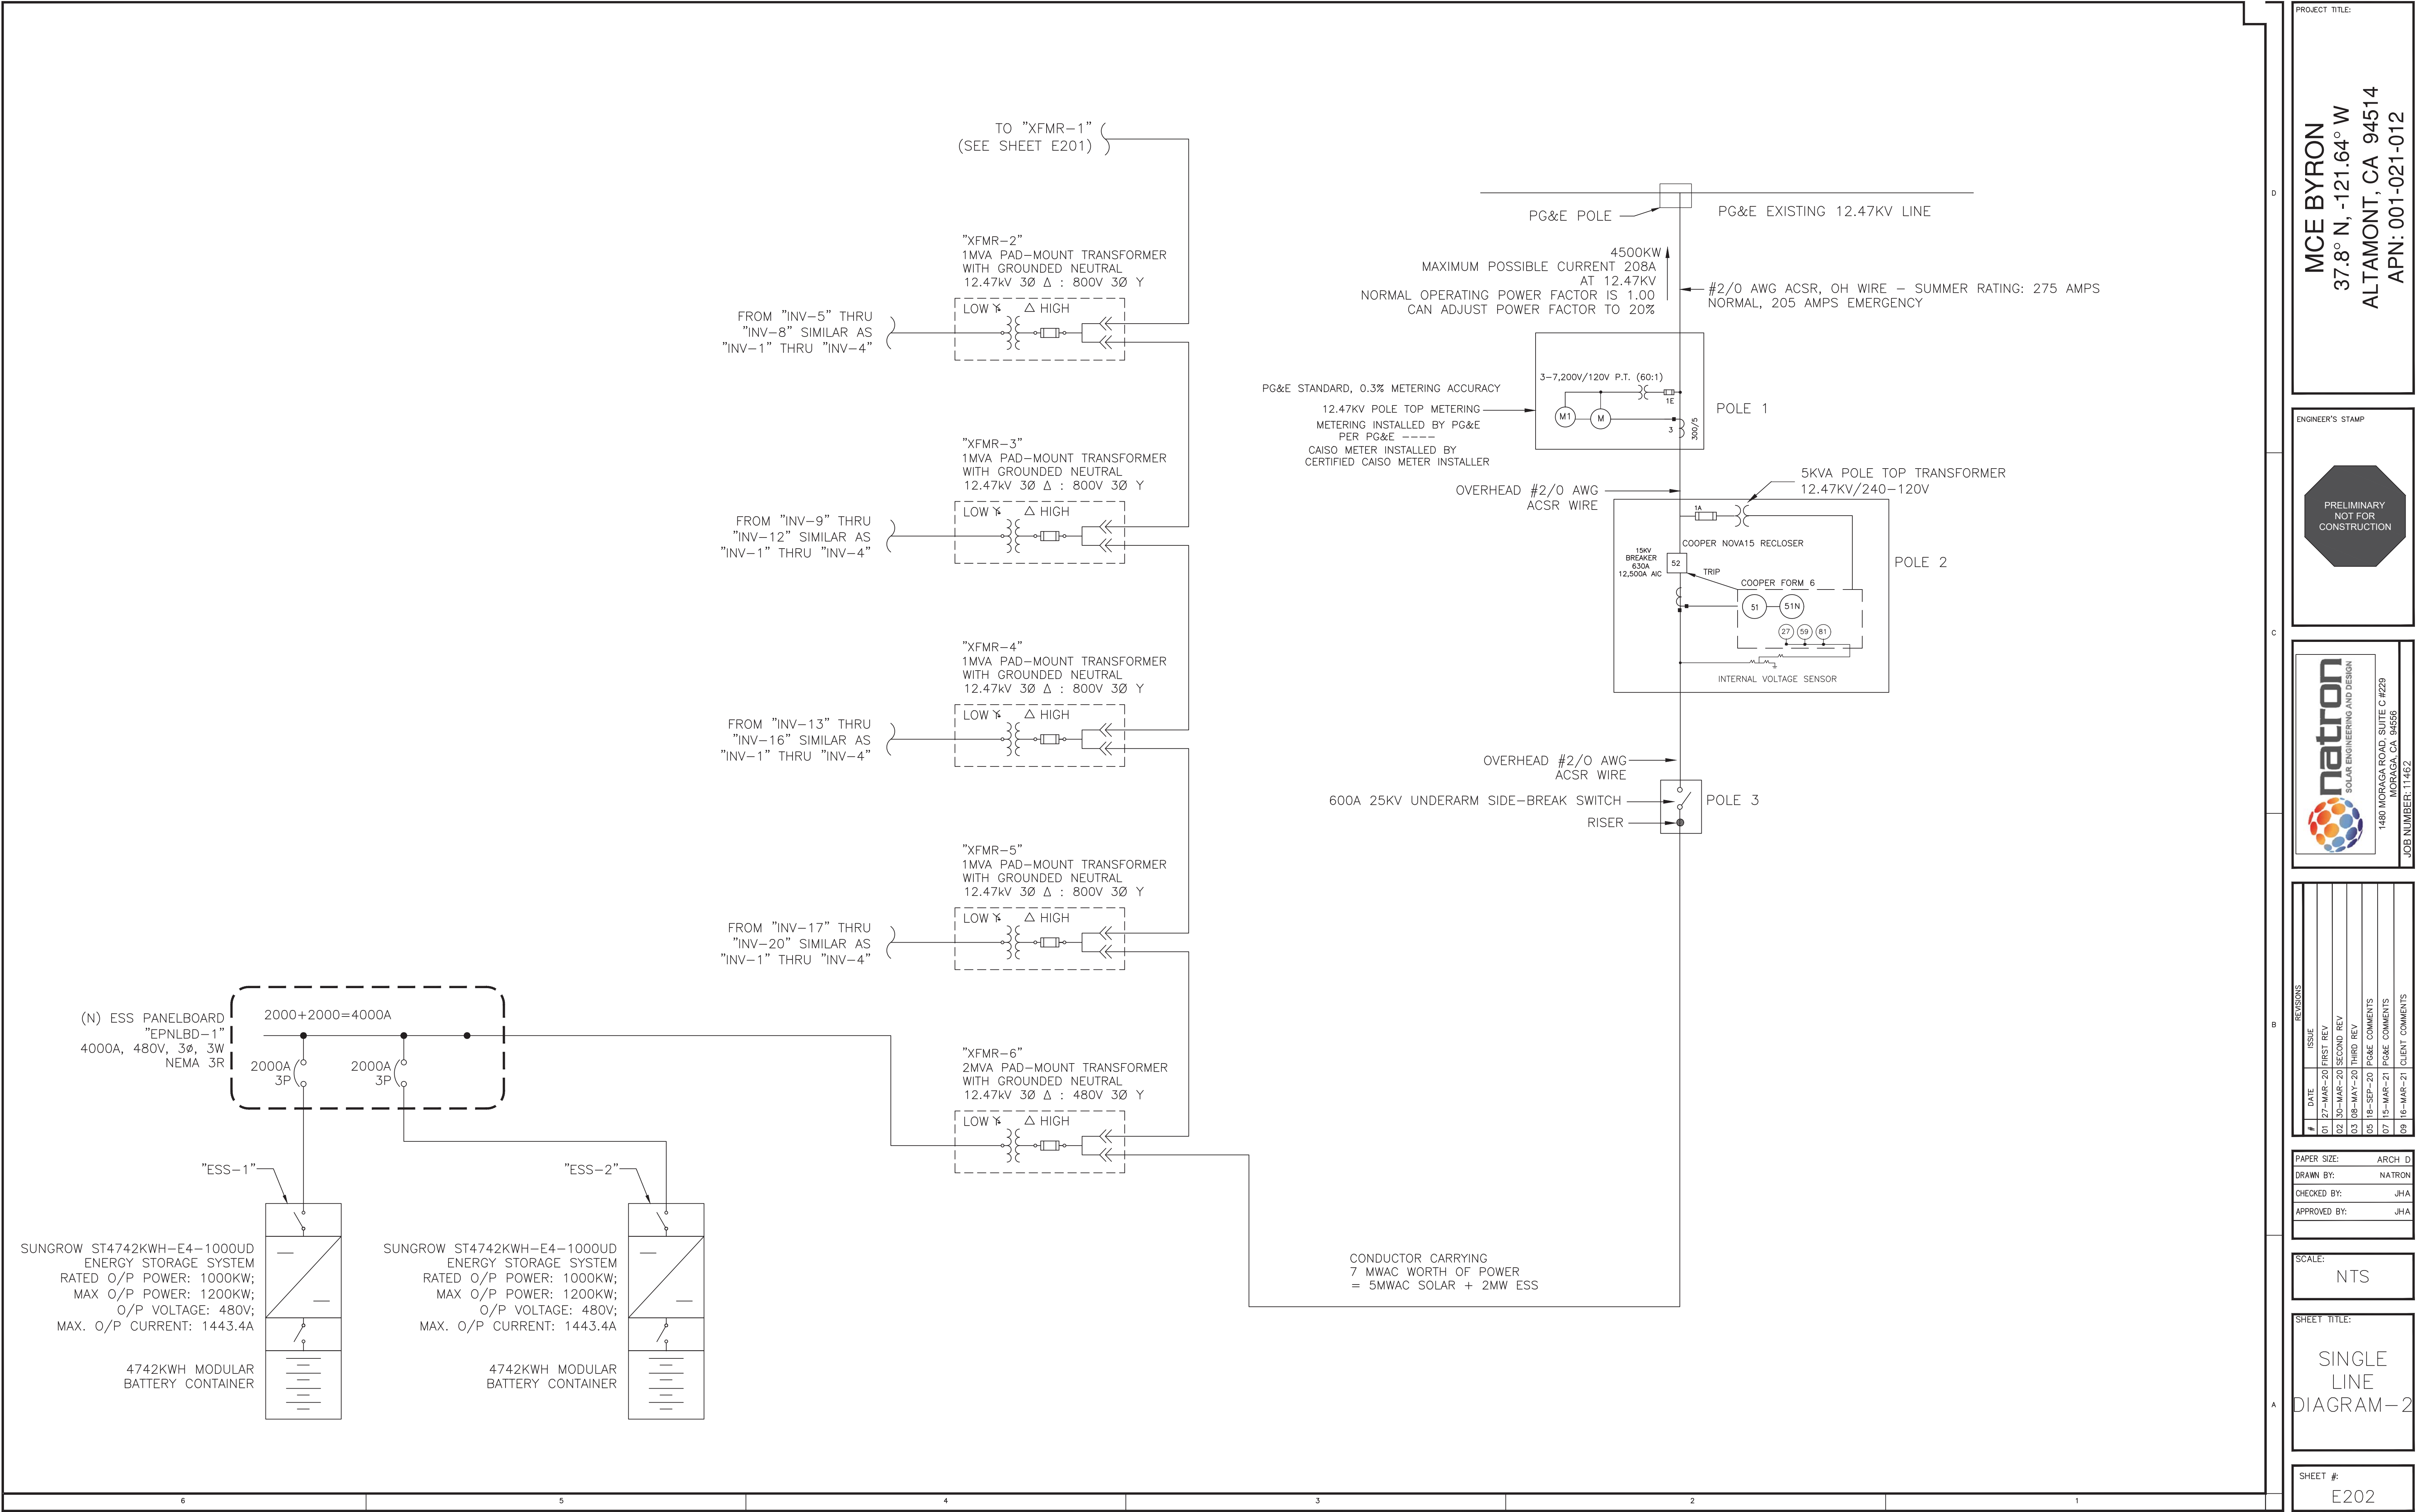

PROJECT TITLE:

MCE BYRON
37.8° N, -121.64° W
ALTAMONT, CA 94514
APN: 001-021-012

ENGINEER'S STAMP

PRELIMINARY
NOT FOR
CONSTRUCTION

natron
SOLAR ENGINEERING AND DESIGN
1480 MORAGA ROAD, SUITE C #229
MORAGA, CA 94556
JOB NUMBER: 11462










REVISIONS		DATE	ISSUE
#			
01	27-MAR-20	FIRST REV	
02	30-MAR-20	SECOND REV	
03	08-MAY-20	THIRD REV	
05	18-SEP-20	PG&E COMMENTS	
07	15-MAR-21	PG&E COMMENTS	
09	16-MAR-21	CLIENT COMMENTS	

PAPER SIZE: ARCH D
DRAWN BY: NATRON
CHECKED BY: JHA
APPROVED BY: JHA

SCALE:
NTS

SHEET TITLE:
SINGLE
LINE
DIAGRAM-2

SHEET #:
E202

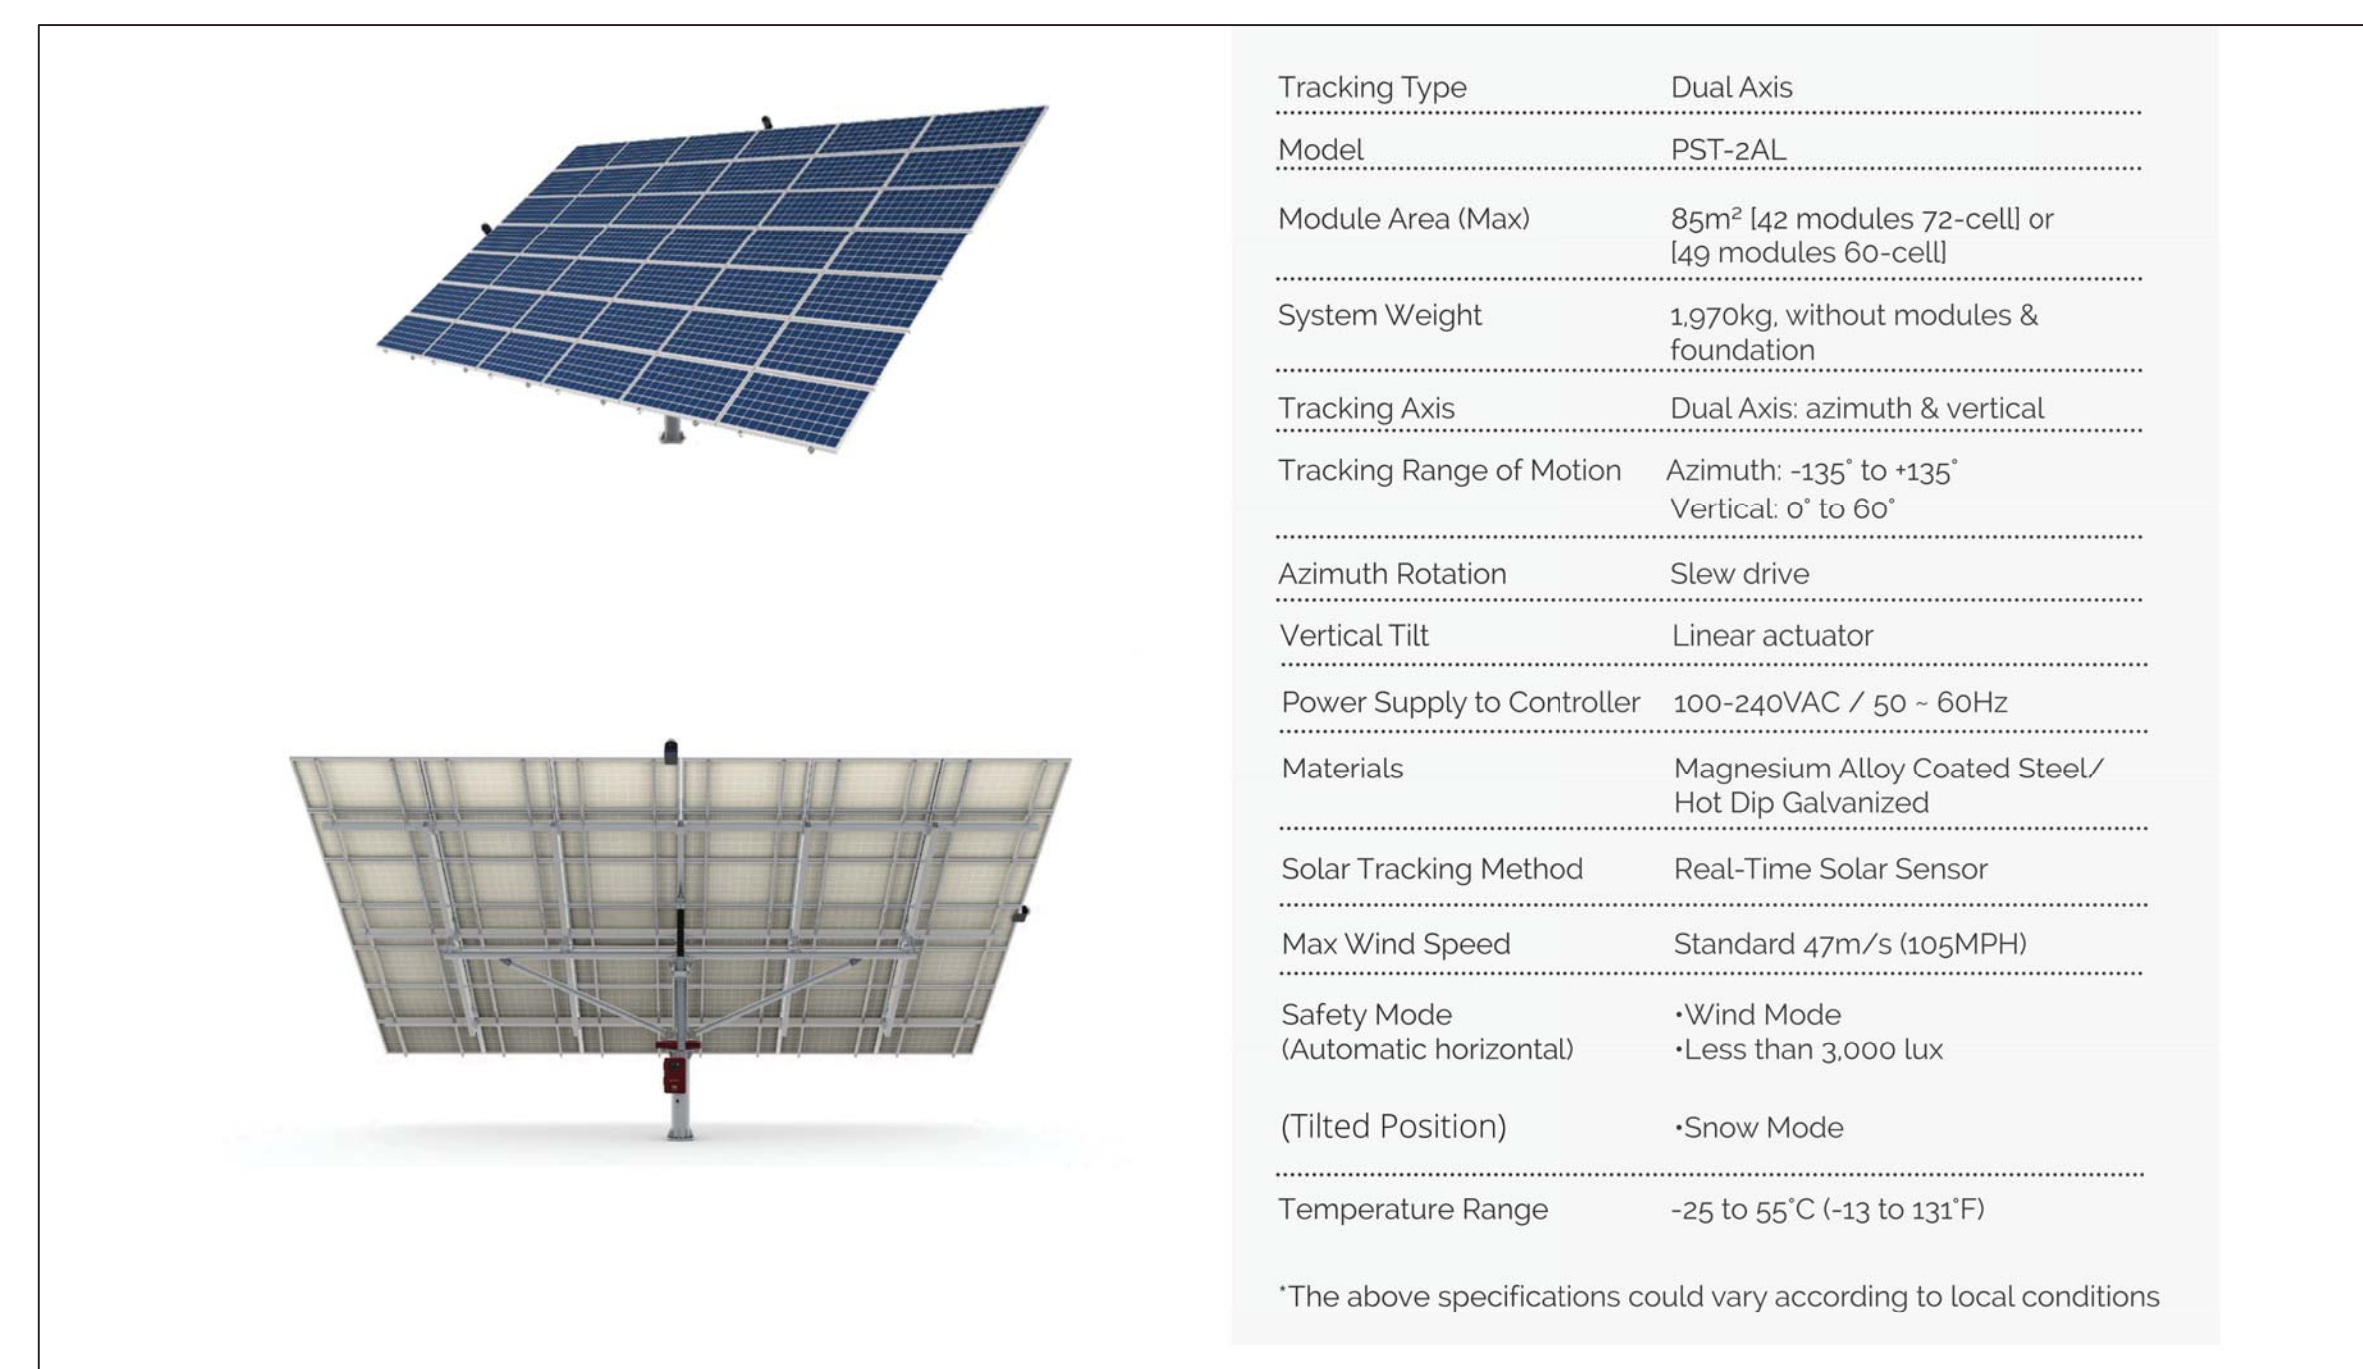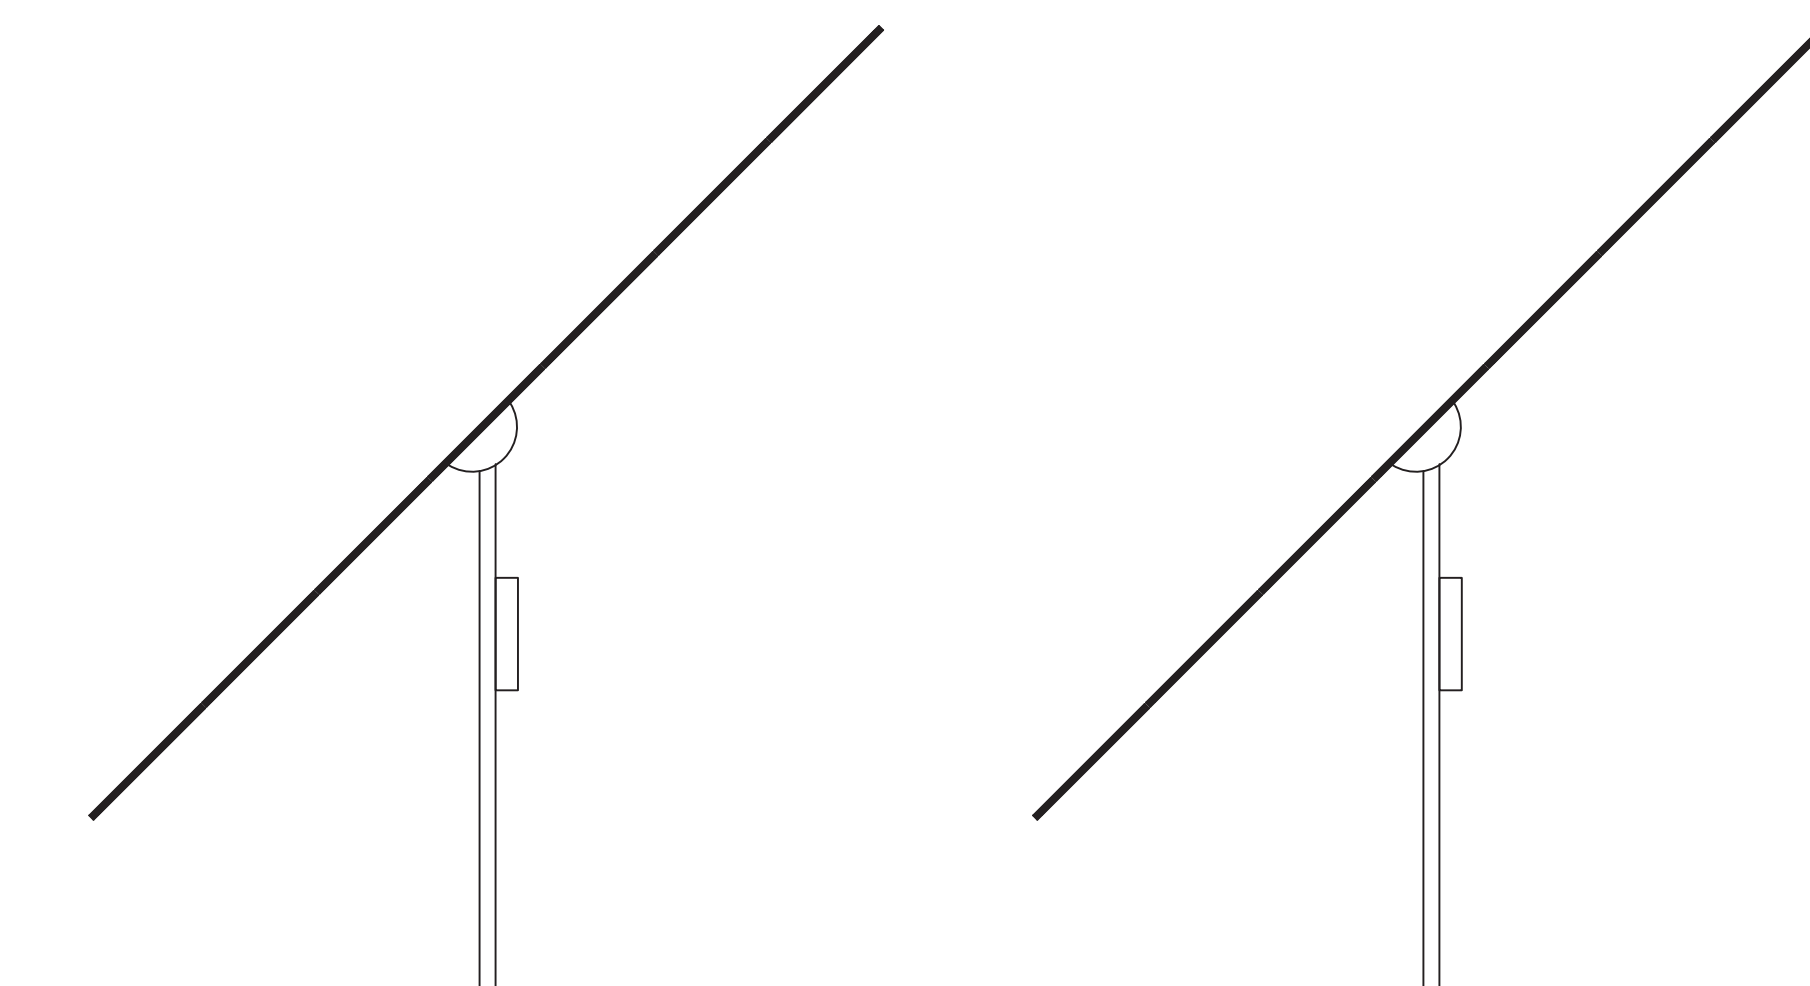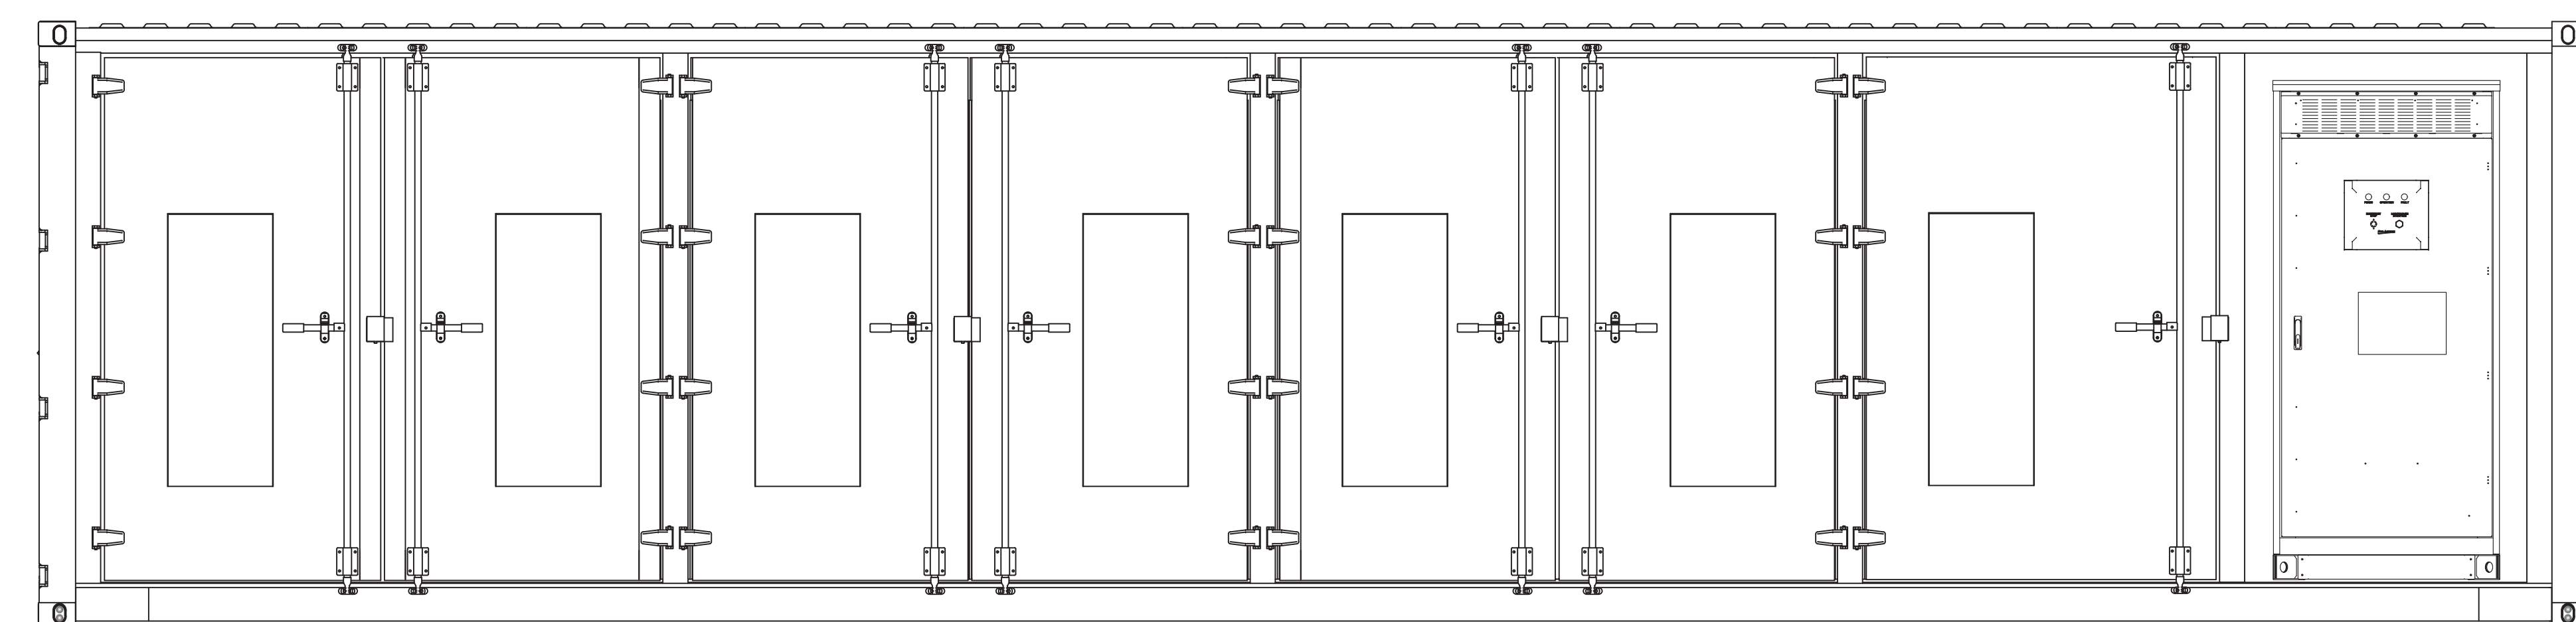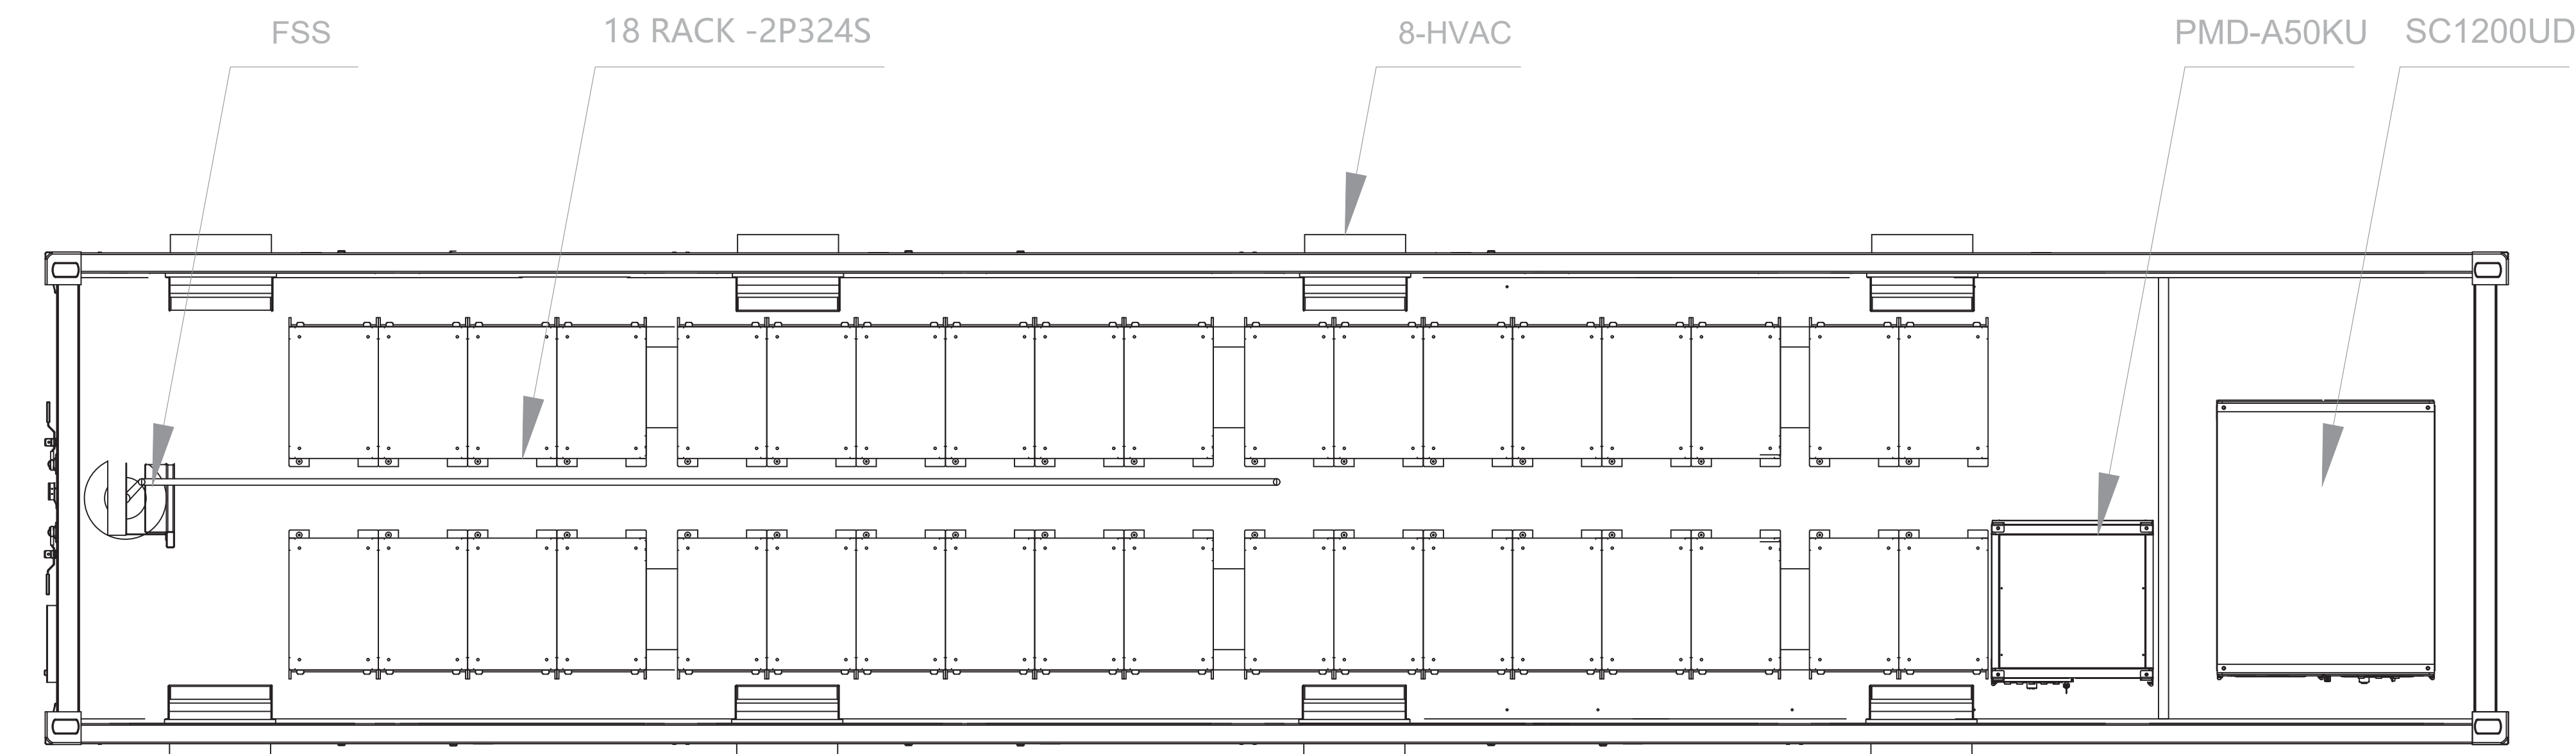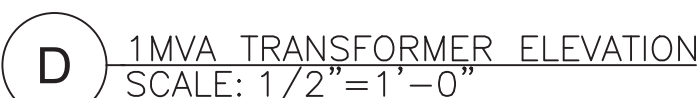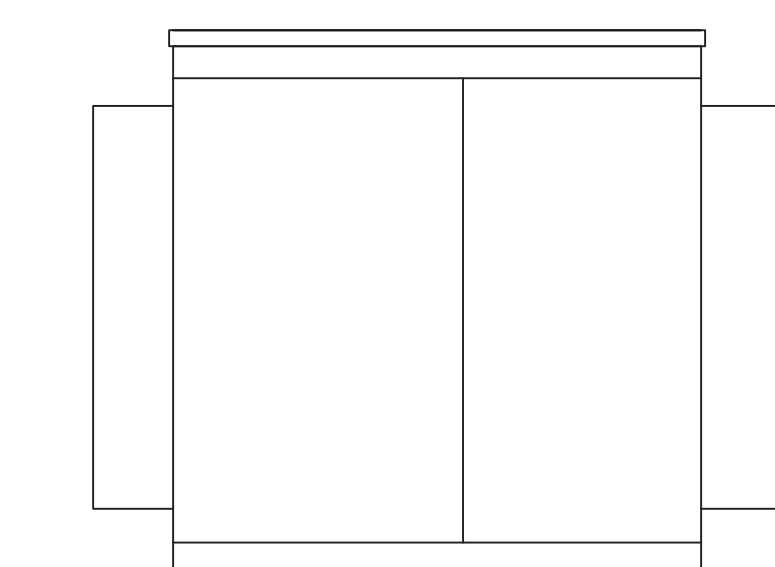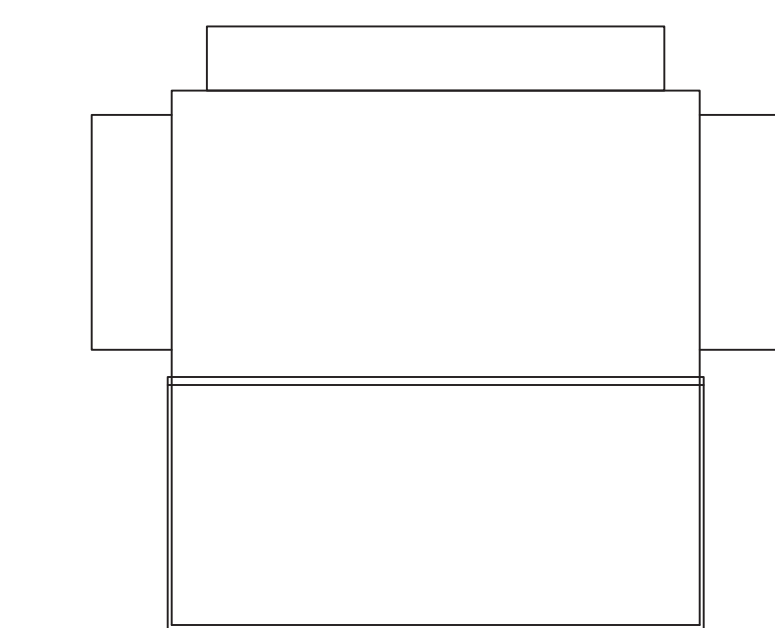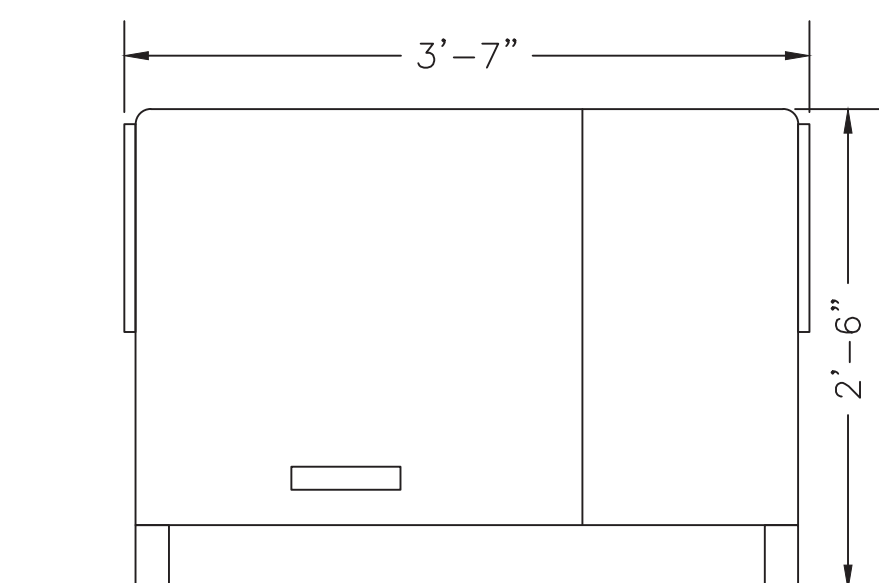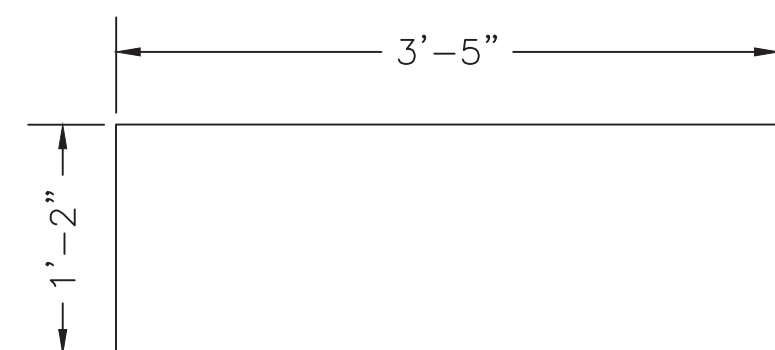

PROJECT TITLE:

MCE BYRON
37.8° N, -121.64° W
ALTAMONT, CA 94514
APN: 001-021-012

ENGINEER'S STAMP

PRELIMINARY
NOT FOR
CONSTRUCTION



REVISIONS		
#	DATE	ISSUE
01	27-MAR-20	FIRST REV
02	30-MAR-20	SECOND REV
03	08-MAY-20	THIRD REV
05	18-SEP-20	PG&E COMMENTS
07	15-MAR-21	PG&E COMMENTS
09	16-MAR-21	CLIENT COMMENTS

PAPER SIZE:	ARCH D
DRAWN BY:	NATROM
CHECKED BY:	JHA
APPROVED BY:	JHA

SCALE:
VARIES

SHEET TITLE:

EQUIPMENT
ELEVATION

SHEET #:
E500