


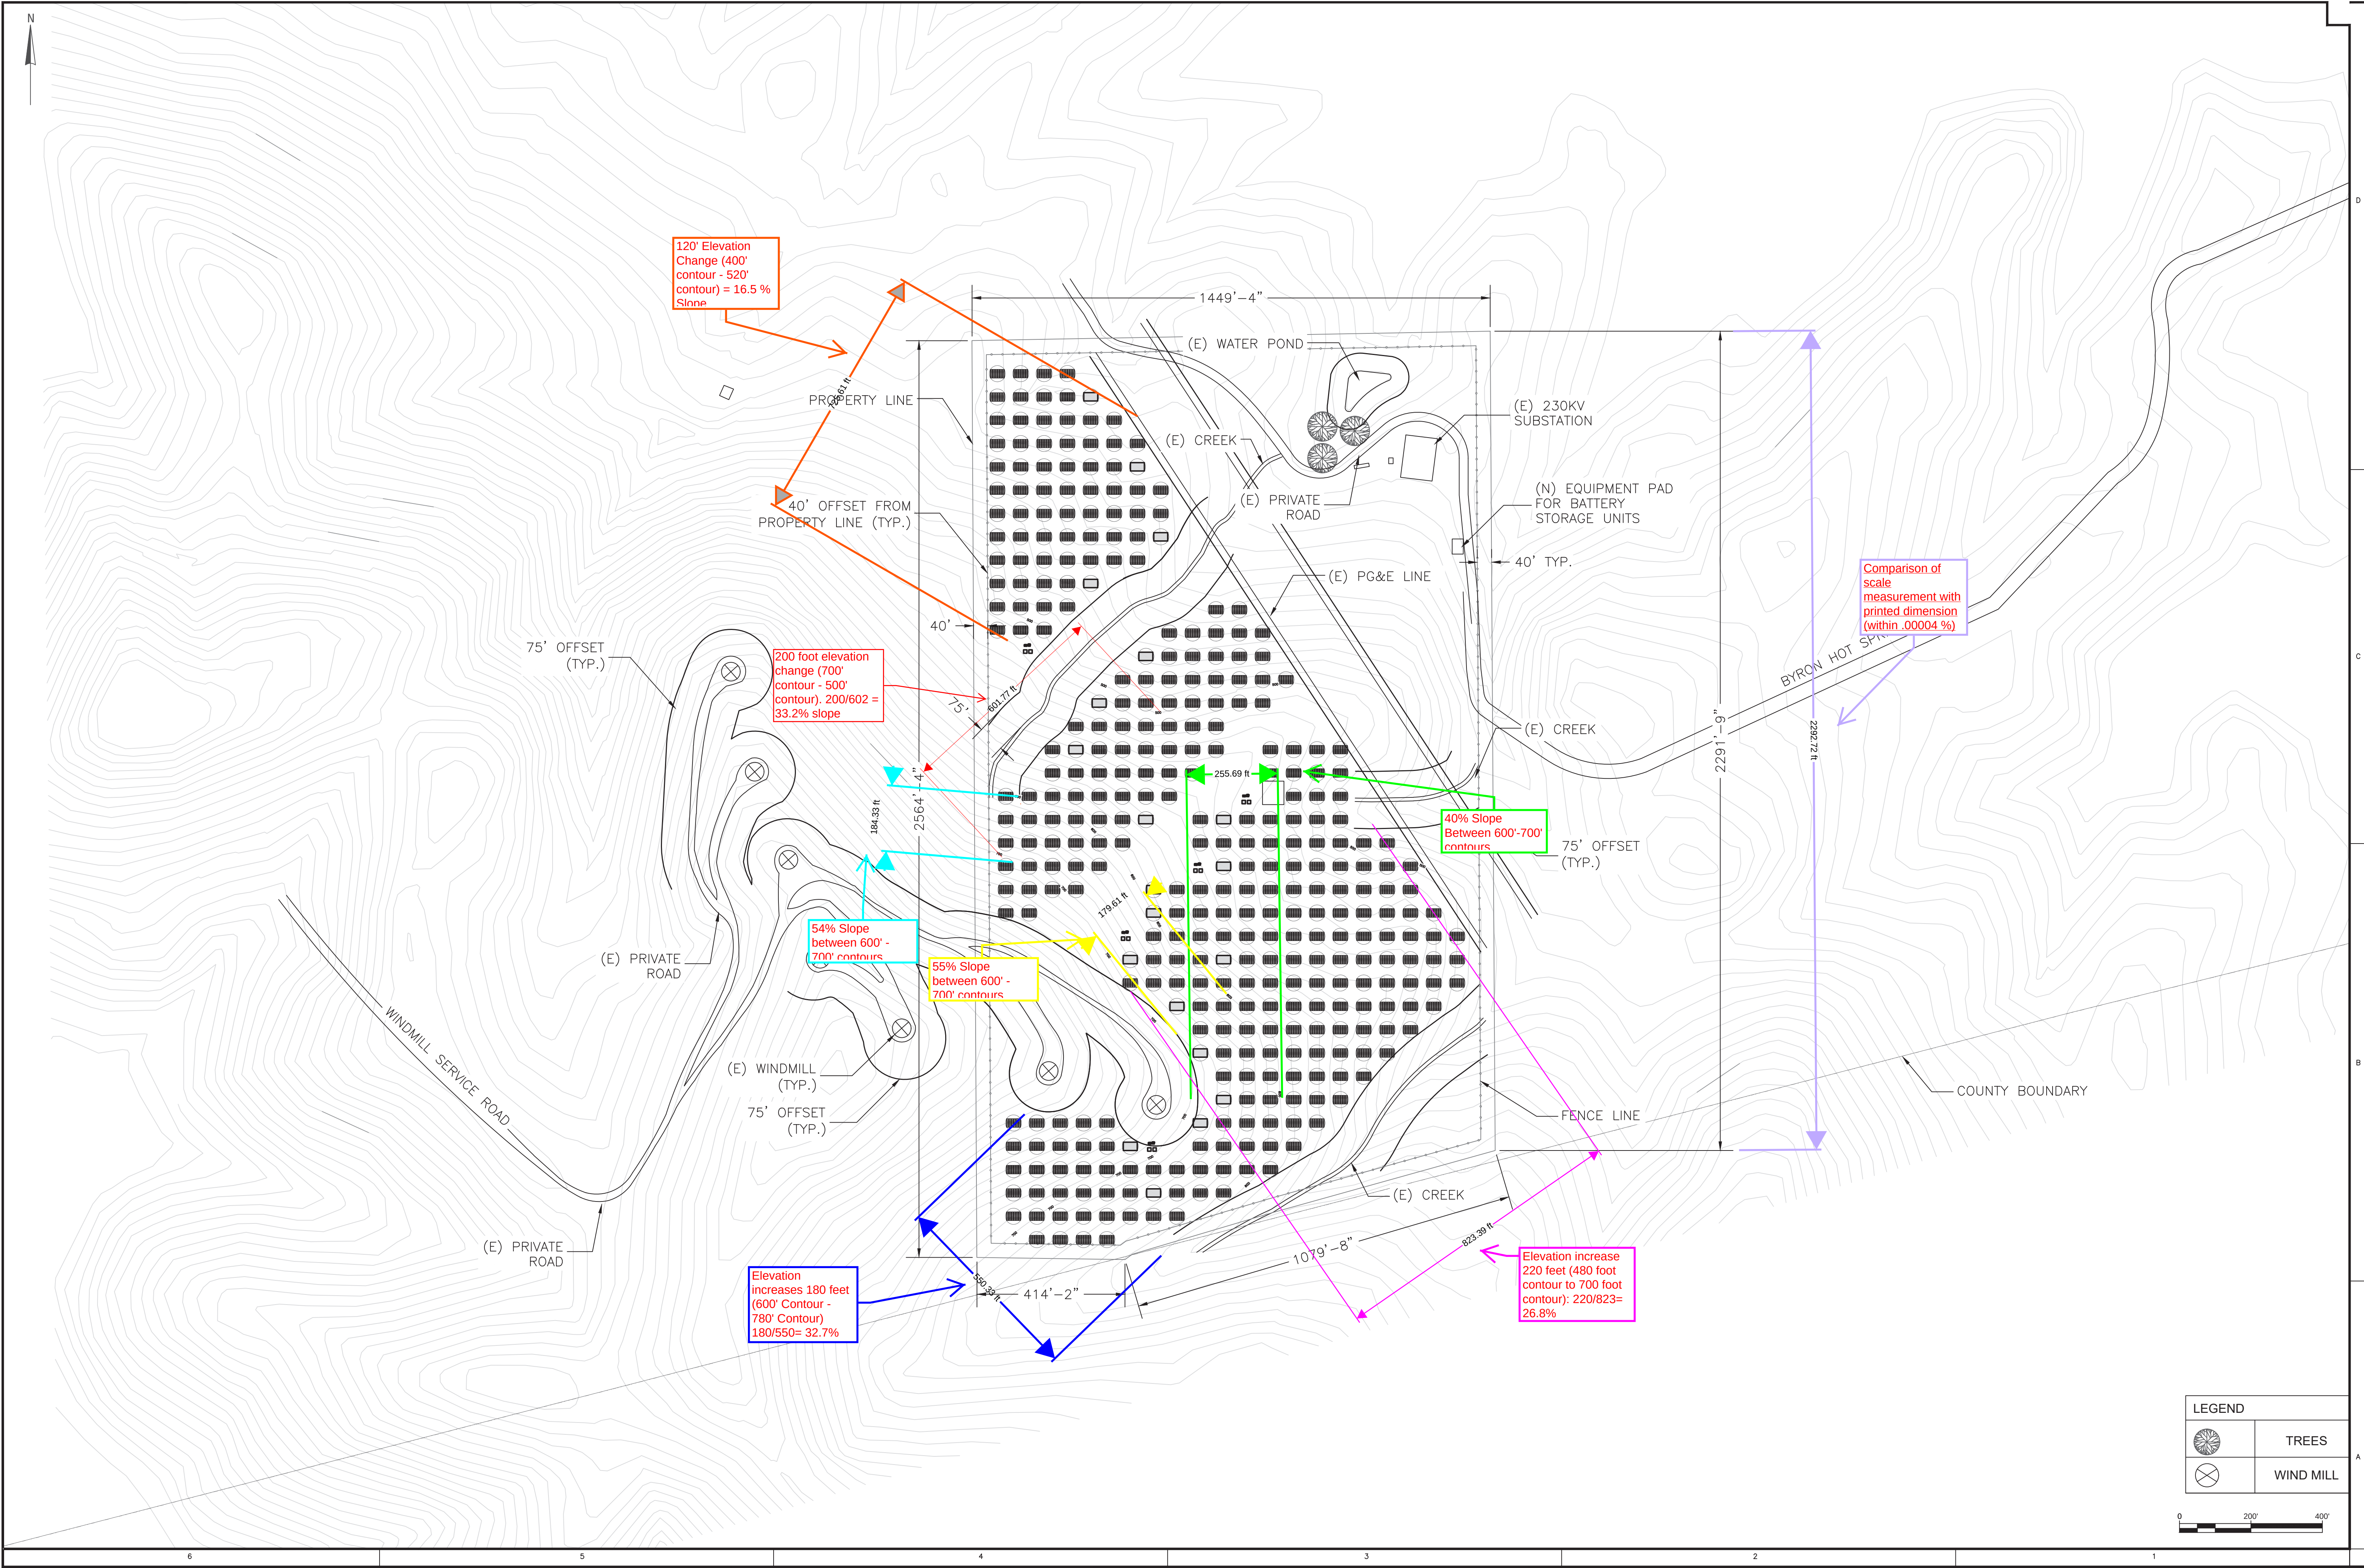

PROJECT TITLE:

MCE BYRON
37.8° N, -121.64° W
ALTAMONT, CA 94514
APN: 001-021-012

ENGINEER'S STAMP

PRELIMINARY
NOT FOR
CONSTRUCTION

natron
SOLAR ENGINEERING AND DESIGN

1480 MORAGA ROAD, SUITE C #229
MORAGA, CA 94556
JOB NUMBER: 1142

#	DATE	ISSUE
01	27-MAR-20	FIRST REV
02	30-MAR-20	SECOND REV
03	08-MAY-20	THIRD REV
05	18-SEP-20	PG&E COMMENTS
07	15-MAR-21	PG&E COMMENTS
09	16-MAR-21	CLIENT COMMENTS

PAPER SIZE: ARCH D
DRAWN BY: NATRON
CHECKED BY: JHA
APPROVED BY: JHA

SCALE:
1"=200'

SHEET TITLE:

PROJECT
SITE
PLAN-1

SHEET #:
A102