


G:\062020\201069\SURVEY\CAD FILES\PLATS\201069-PLAT 8.S\TITLE.DWG 3/31/2022 9:36:28 AM SHAWN CARTER/AJB

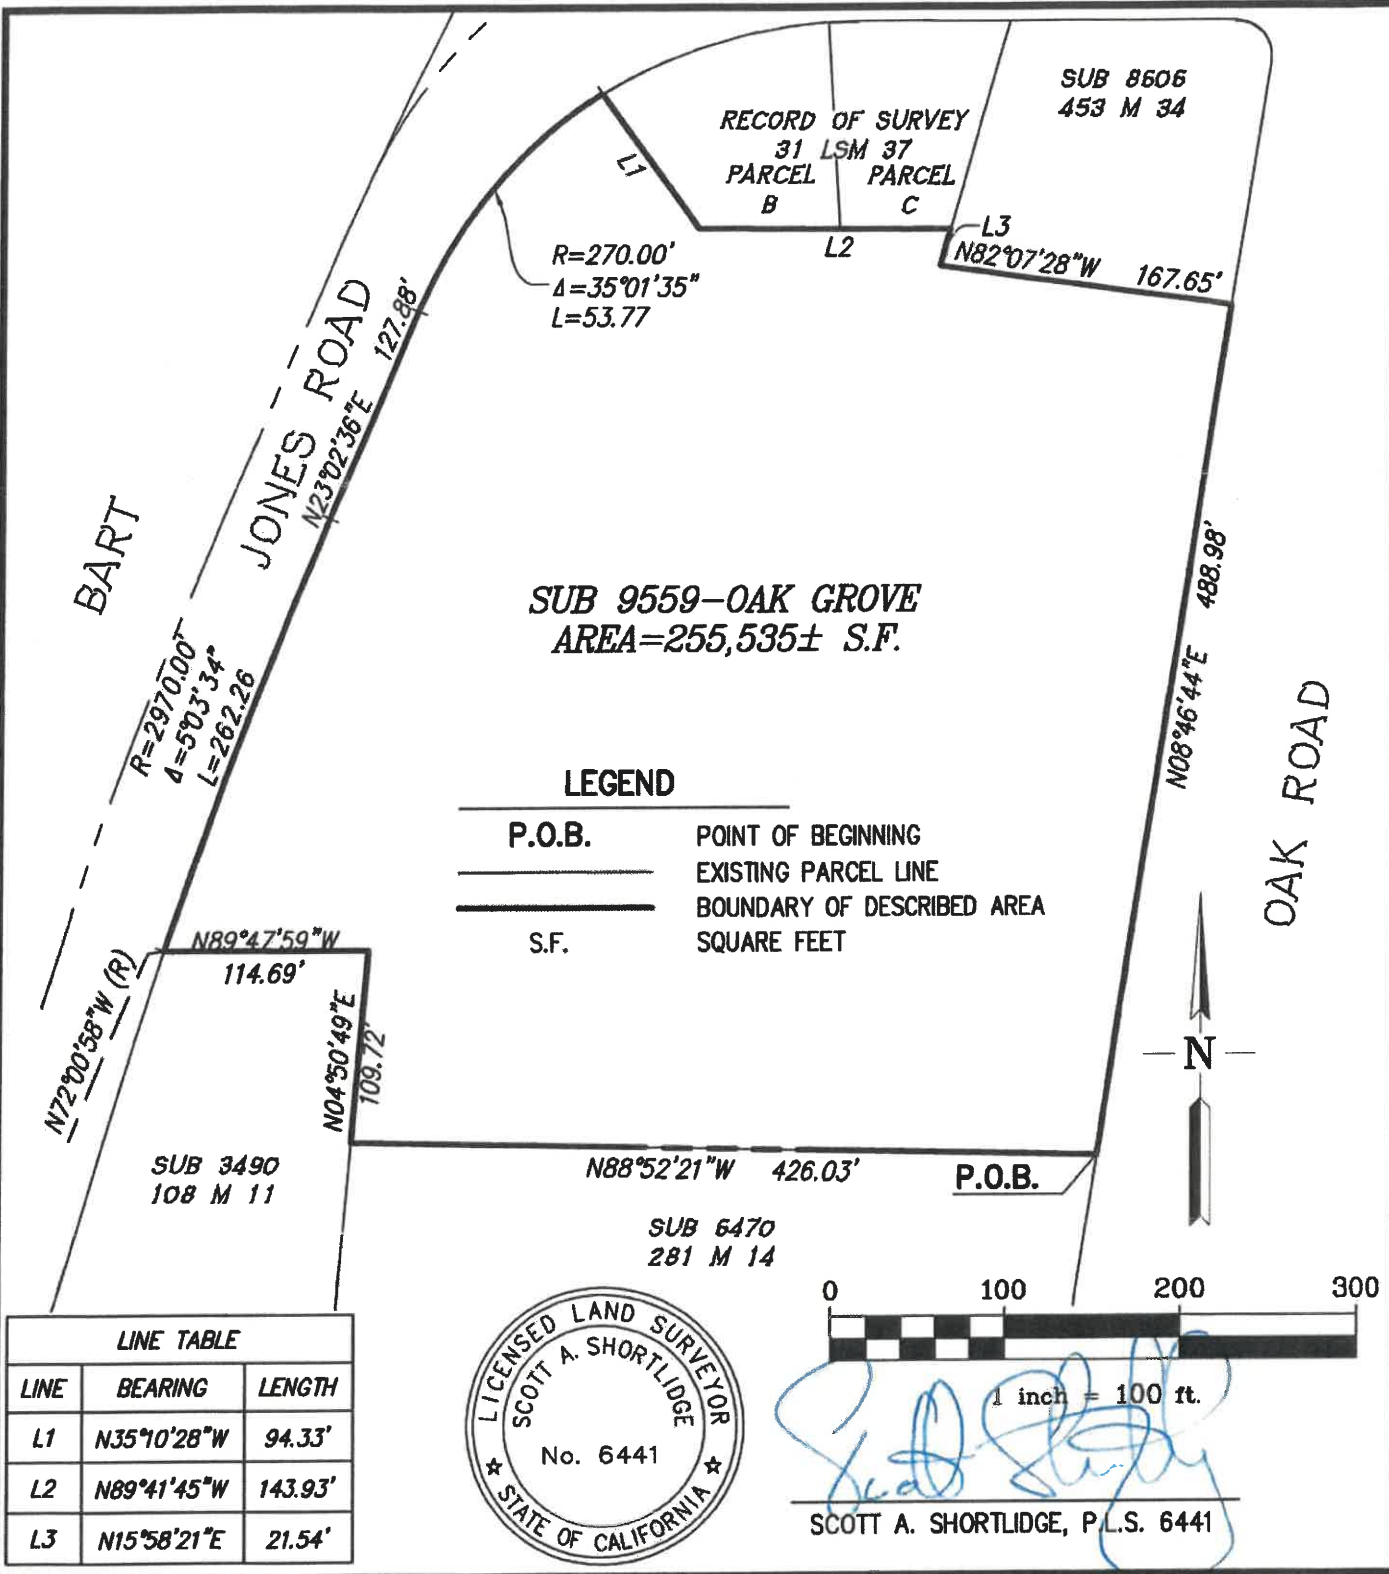

LINE TABLE		
LINE	BEARING	LENGTH
L1	N35°10'28"W	94.33'
L2	N89°41'45"W	143.93'
L3	N15°58'21"E	21.54'



0 100 200 300

1 inch = 100 ft.

Scott A. Shortlidge

SCOTT A. SHORTLIDGE, P.L.S. 6441

EXHIBIT B
PLAT TO ACCOMPANY LEGAL DESCRIPTION
FOR
OAK GROVE PROPERTY DESCRIPTION
CONTRA COSTA COUNTY, CALIFORNIA

RJA
RUGGERI-JENSEN-AZAR
 ENGINEERS • PLANNERS • SURVEYORS
 4690 CHABOT DRIVE, SUITE 200 PLEASANTON, CA 94588
 PHONE: (925) 227-9100 FAX: (925) 227-9300

SCALE: 1" = 100'	DATE: 3-31-2022	JOB NO.: 201069
---------------------	--------------------	--------------------