



**ROBERTS
BOCHÉ
ASSOCIATES**

555 FIRST STREET, SUITE 300
BENICIA, CA 94510
PH: 707.747.4330
FX: 707.747.4333

PROJECT:


CONTRA COSTA COUNTY

2731 SYSTRON DRIVE
CONCORD, CA

CONCEPT PLAN

CP.5

JOB NUMBER: 22014
DATE: 05.05.22
SCALE: SEE BAR SCALE
SHEET NO.: 1 OF 1

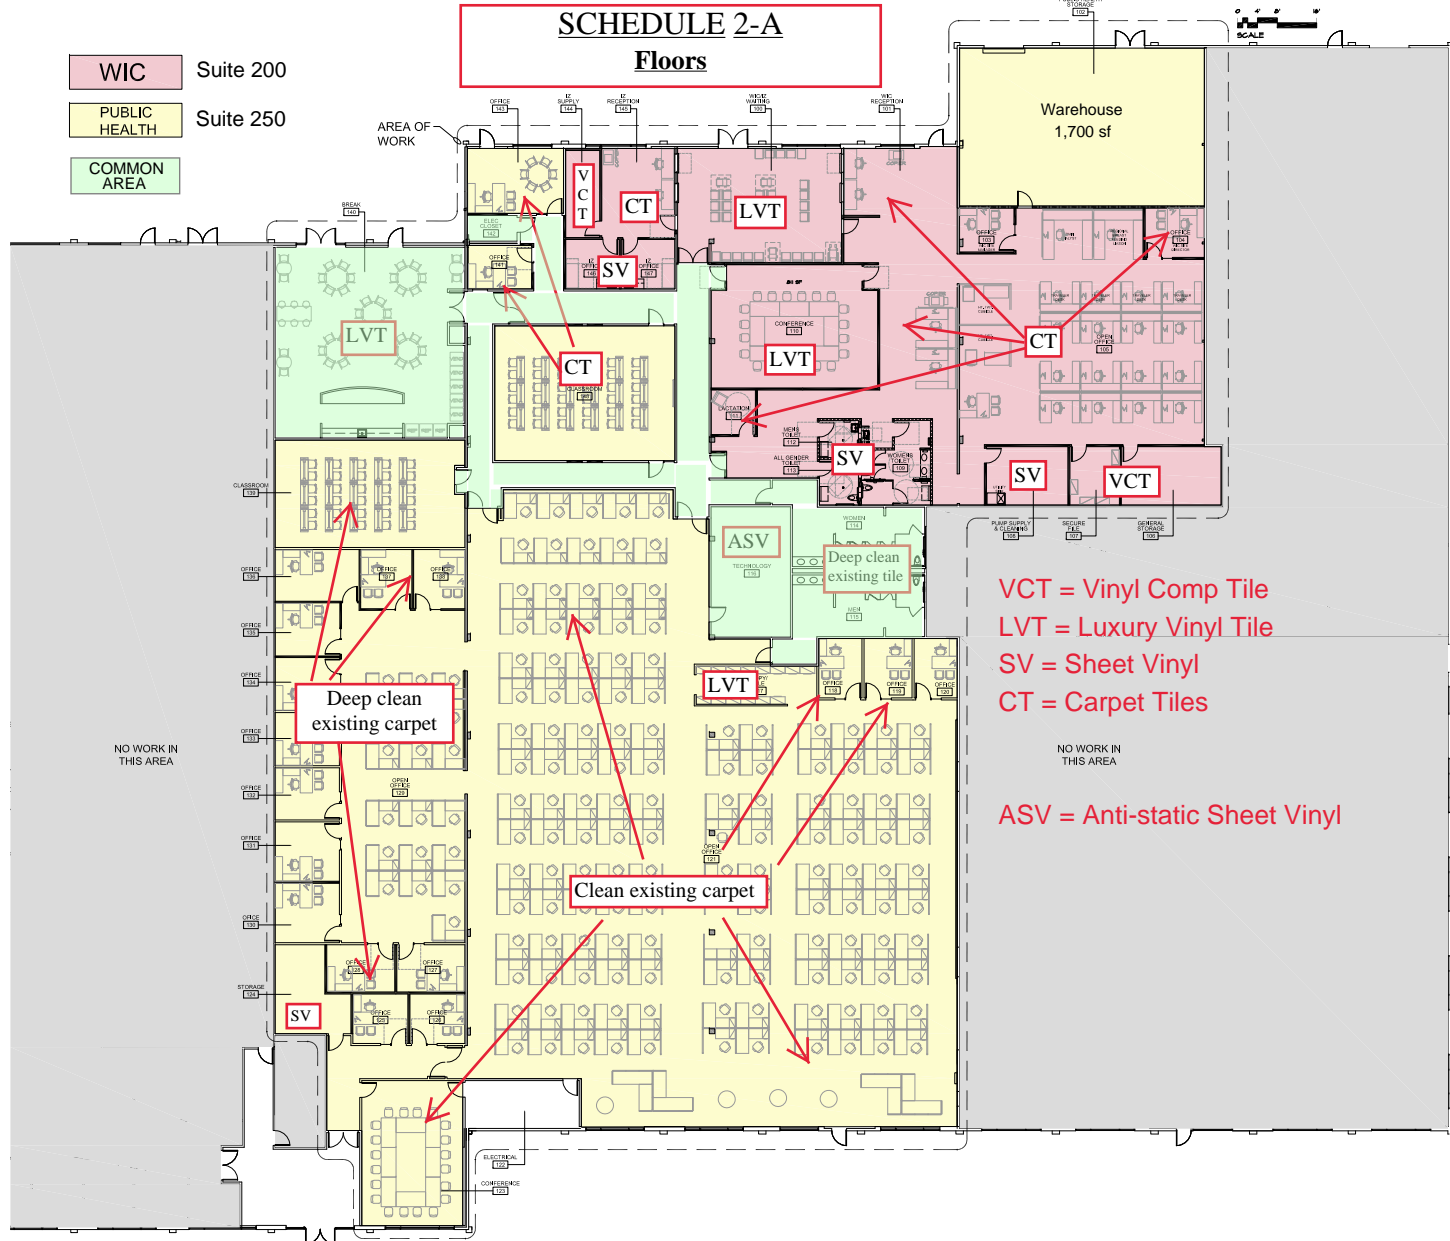

D:\System Business Center, LLC\22014 Contra Costa County\CP.5\BASE.dwg