



EXHIBIT "B"

PAGE 9 OF 9

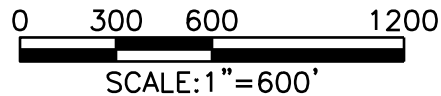

EAST CONTRA COSTA  
IRRIGATION DISTRICT  
BK 4452 PG 582

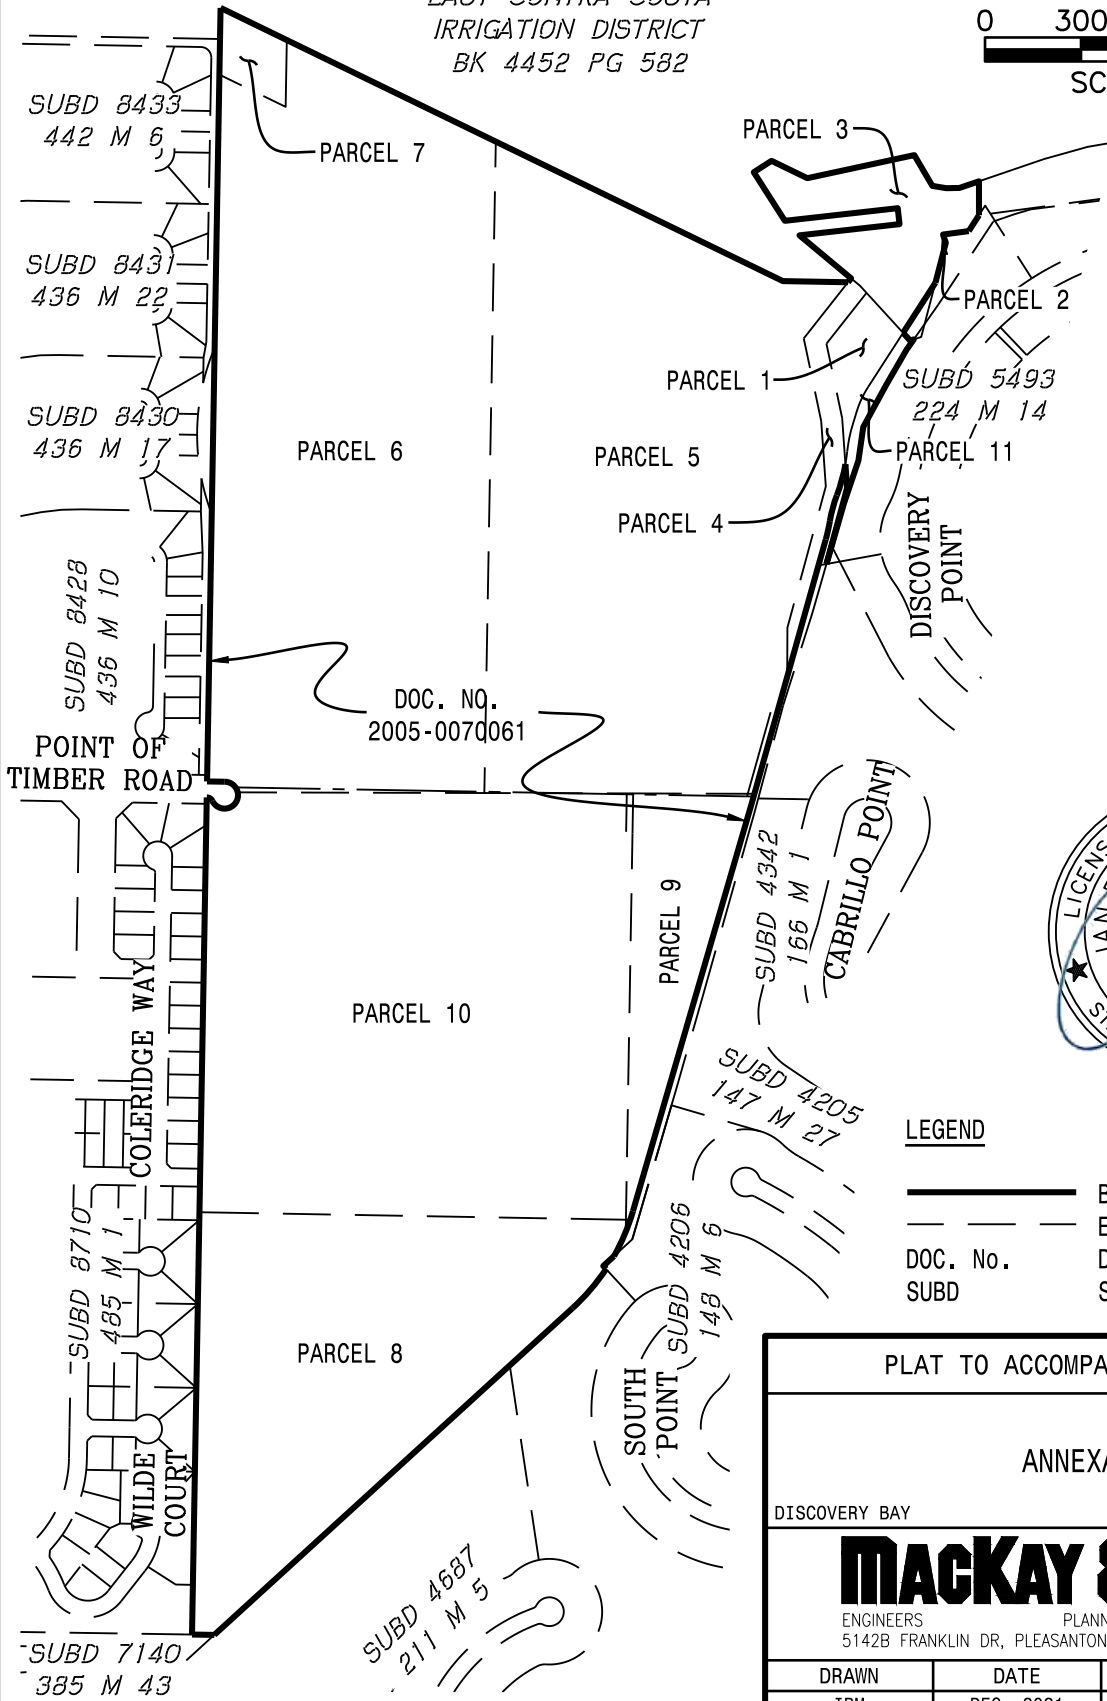

LEGEND

- BOUNDARY OF DESCRIPTION
- EXISTING PARCEL
- DOC. No. DOCUMENT NUMBER
- SUBD SUBDIVISION

PLAT TO ACCOMPANY DESCRIPTION			
ANNEXATION			
DISCOVERY BAY		CALIFORNIA	
<b>MACKAY &amp; SOMPS</b>			
ENGINEERS 5142B FRANKLIN DR, PLEASANTON, CA 94588		PLANNERS SURVEYORS (925)225-0690	
DRAWN IBM	DATE DEC. 2021	SCALE 1"=600'	JOB NO. 19977.000.P