


**NOTES:**

1. All existing striping that is in conflict with this plan shall be removed.
2. All signs, striping, and pavement markings shall be in accordance with the California Manual On Uniform Traffic Control Devices.
3. Existing red curbs shall be refreshed.


**Pacheco Boulevard**  
**Project Begin**

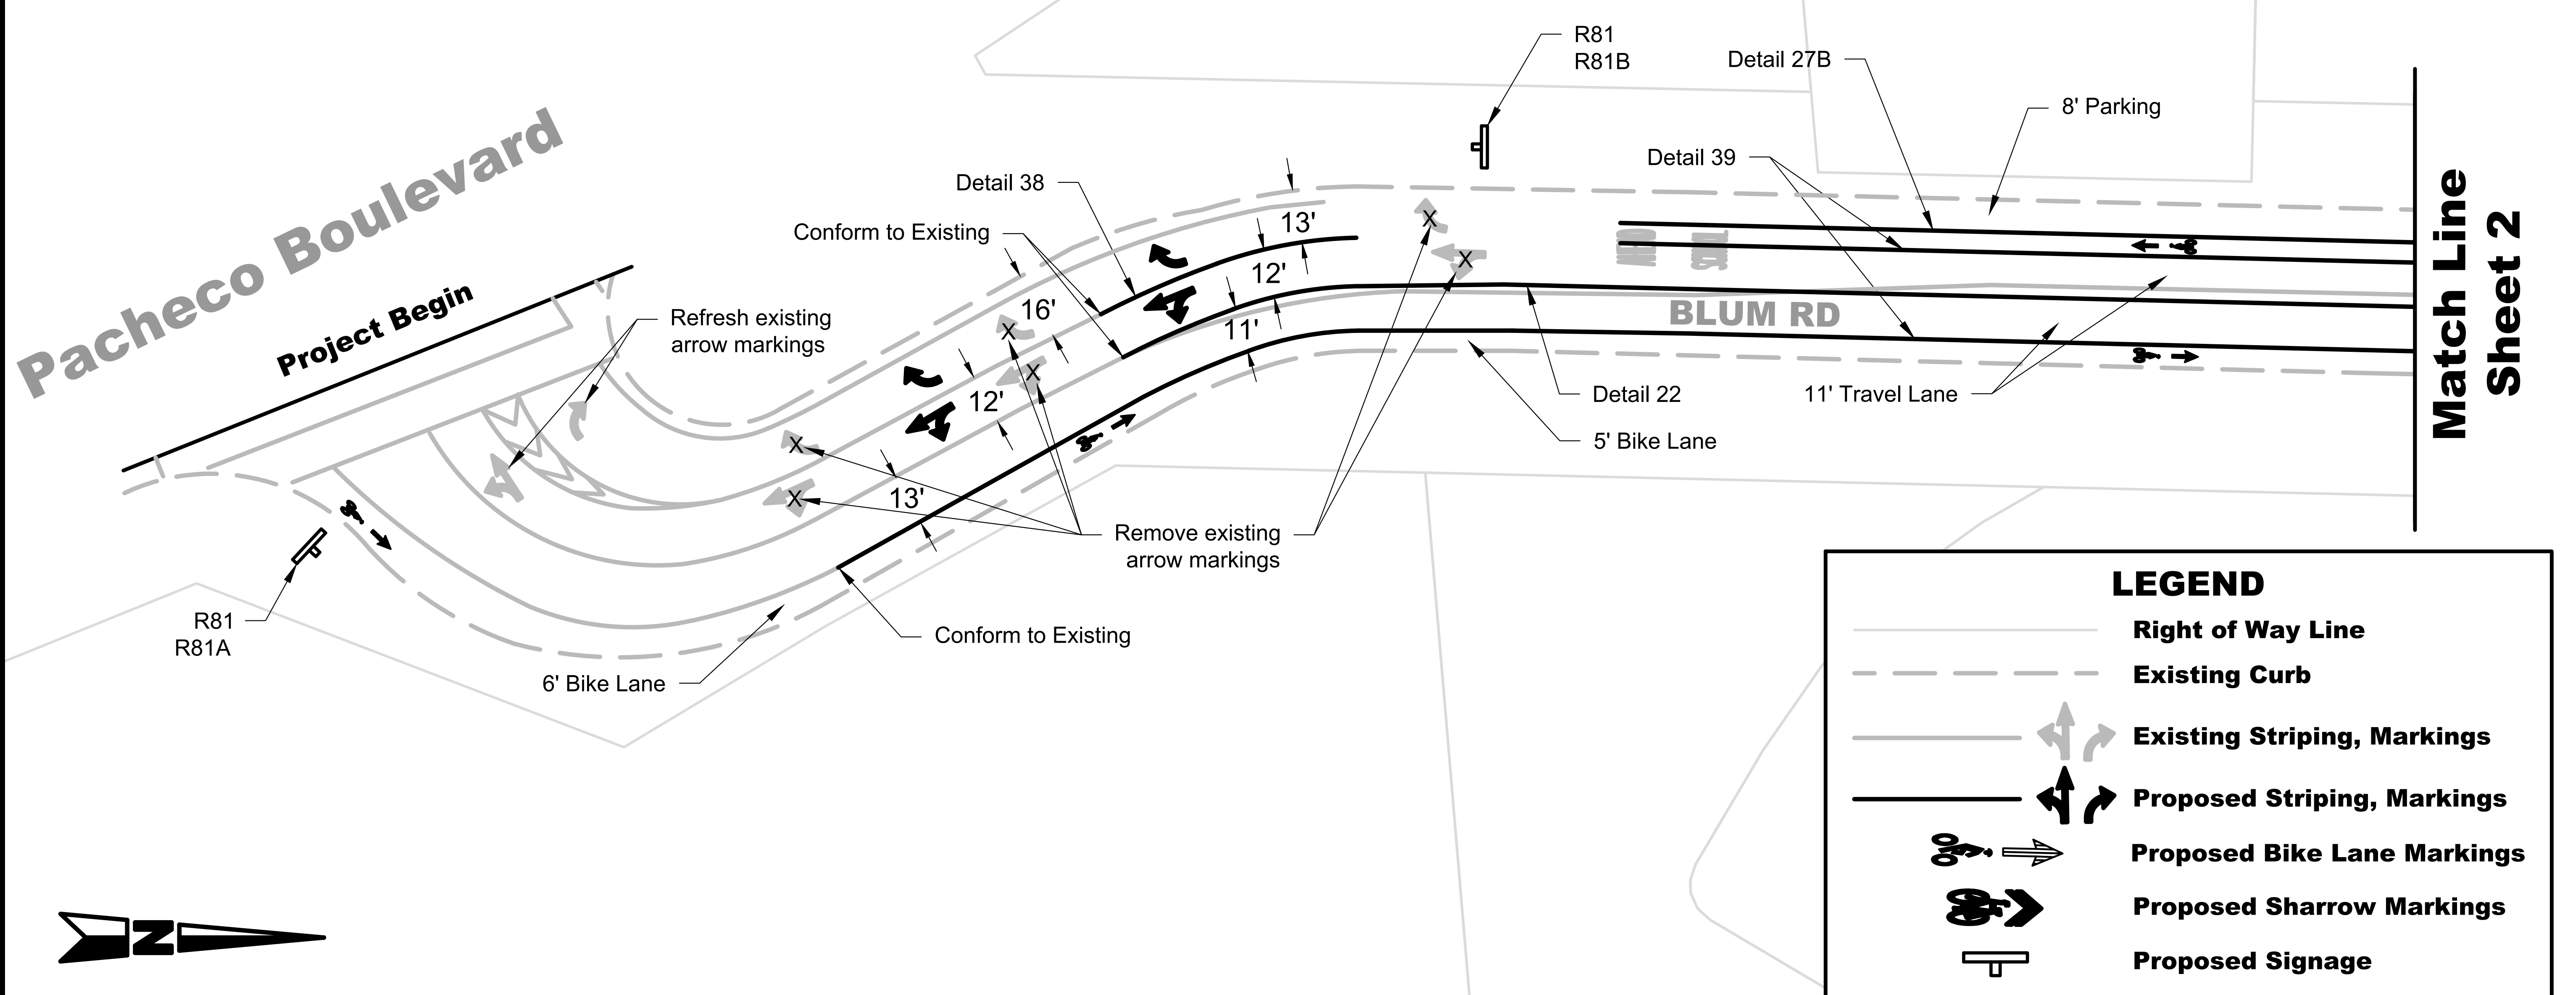


**Match Line**  
**Sheet 2**

**LEGEND**

- Right of Way Line
- Existing Curb
- Existing Striping, Markings
- Proposed Striping, Markings
- Proposed Bike Lane Markings
- Proposed Sharrow Markings
- Proposed Signage


 Contra Costa County  
 Public Works Department  
 255 Glacier Drive Martinez, CA 94553  
 PH: (925) 313-2000 FAX: (925) 313-2333

**STRIPING PLAN**  
**BLUM ROAD RESTRIPIING - BIKE LANE**  
**BLUM ROAD FROM PACHECO BOULEVARD TO IMHOFF DRIVE**

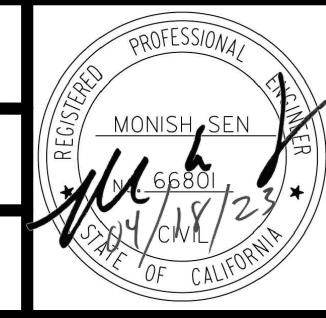



<b>DRAWN BY: JS</b>	<b>DATE: 04/18/2023</b>	<b>SCALE: 1" = 20'</b>
<b>CHECKED BY: JV</b>	<b>SHEET: 1 OF 3</b>	
<b>CAD FILE: BLUM ROAD - BIKE LANE</b>		


File Path: \\pww-data\pww-data\transeng\Projects\Surface\_Treatments\2022\_Surface\_Treatment\Bike Lane Incorporation\Blum Road\Bike Lane Alternative\Blum Road - Bike Lane (v4\_2023-04-18).dwg Plot Date: 4/20/2023 8:46:48 AM

File Path \\pww-data\pww-data\transeng\Projects\Surface\_Treatments\2022\_Surface\_Treatment\Bike Lane Incorporation\Blum\_Road\Bike Lane Alternative\Blum\_Road - Bike Lane (v4\_2023-04-18).dwg Plot Date: 4/19/2023 12:37:06 PM

Match Line  
Sheet 1

Match Line  
Sheet 3

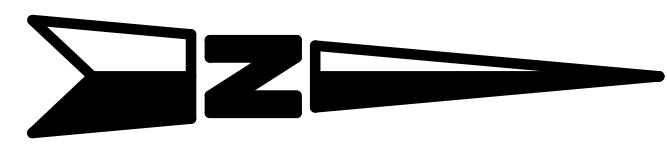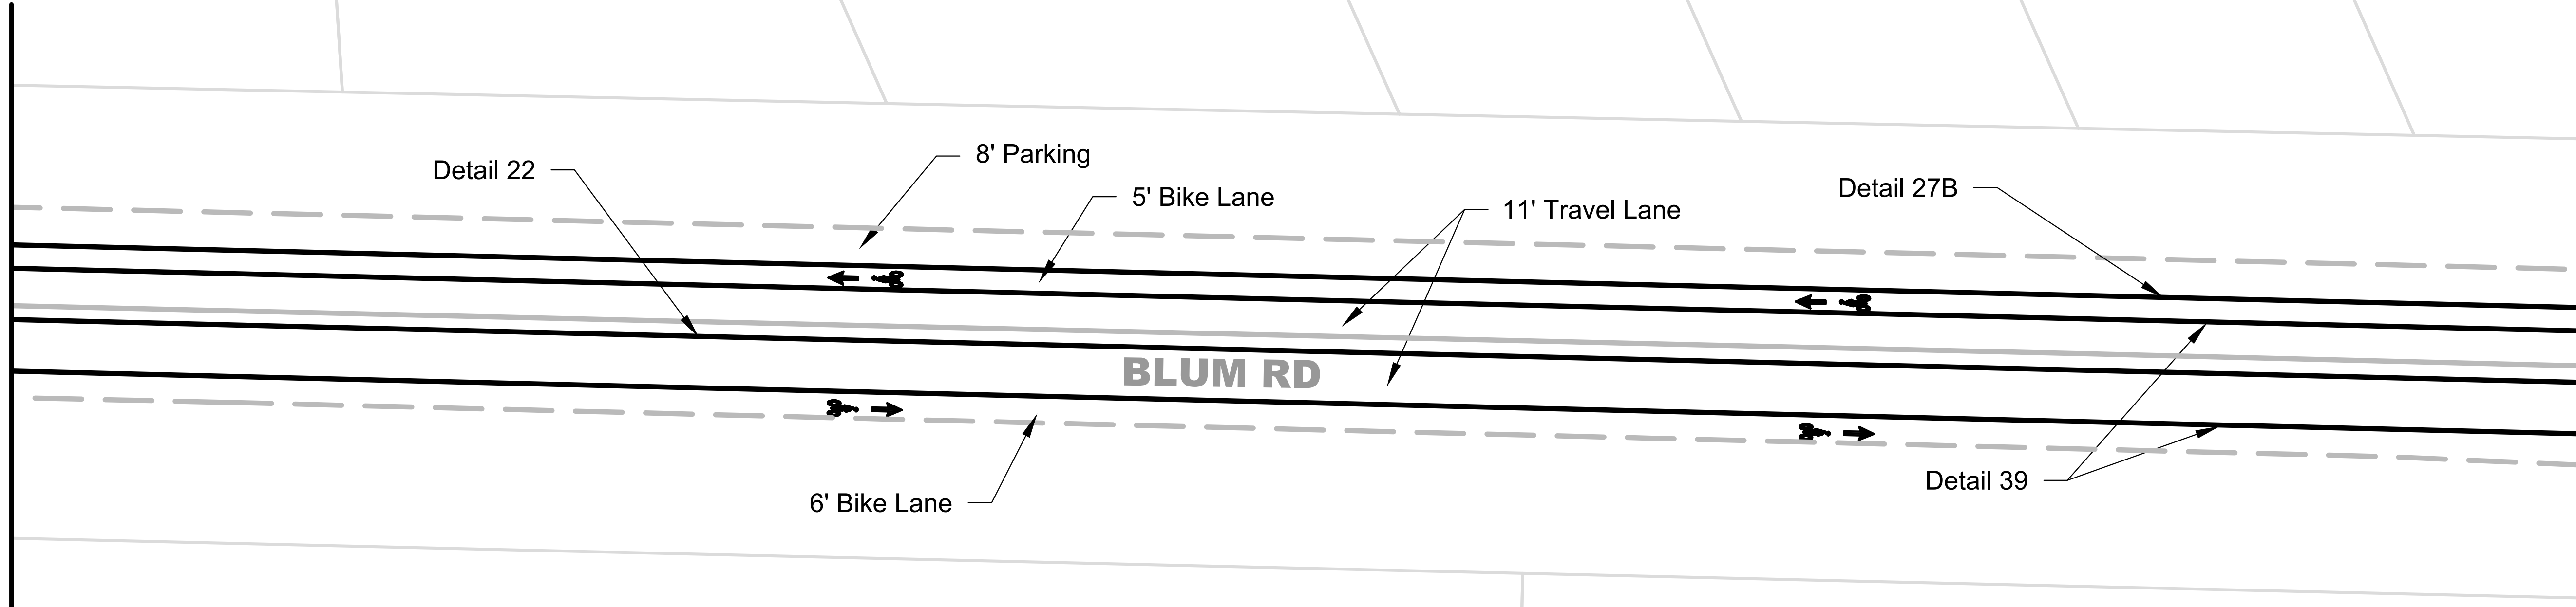


 Contra Costa County  
 Public Works Department  
 255 Glacier Drive Martinez, CA 94553  
 PH: (925) 313-2000 FAX: (925) 313-2333

**STRIPING PLAN**  
**BLUM ROAD RESTRIPIING - BIKE LANE**  
**BLUM ROAD FROM PACHECO BOULEVARD TO IMHOFF DRIVE**



<b>DRAWN BY: JS</b>	<b>DATE: 04/18/2023</b>	<b>SCALE: 1" = 20'</b>
<b>CHECKED BY: JV</b>	<b>SHEET: 2 OF 3</b>	
<b>CAD FILE: BLUM ROAD - BIKE LANE</b>		

File Path: \\pww-data\grpdata\transeng\Projects\Surface\_Treatments\2022\_Surface\_Treatment\Bike Lane Incorporation\Blum Road\Bike Lane Alternative\Blum Road\Bike Lane (v4\_2023-04-18).dwg Plot Date: 4/18/2023 12:37:10 PM

Match Line  
Sheet 2

HANSON CT

INTERSTATE 680

Detail 27B

8' Parking

R81

5' Bike Lane

14'

BLUM RD

Project End

11' Travel Lane

12'

Detail 39


6' Bike Lane

Detail 39A

R81  
R81B


IMHOFF DR

INTERSTATE 680

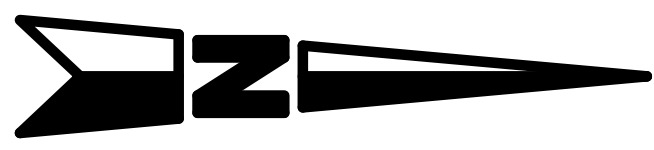

Contra Costa County  
Public Works Department  
255 Glacier Drive Martinez, CA 94553  
PH: (925) 313-2000 FAX: (925) 313-2333

**STRIPING PLAN**  
**BLUM ROAD RESTRIPIING - BIKE LANE**  
**BLUM ROAD FROM PACHECO BOULEVARD TO IMHOFF DRIVE**

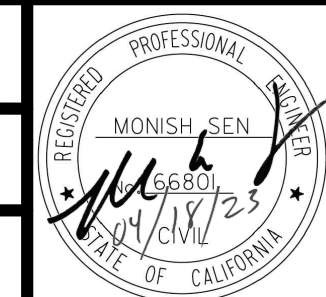

**DRAWN BY: JS**  
**CHECKED BY: JV**  
**CAD FILE: BLUM ROAD - BIKE LANE**

**DATE: 04/18/2023**  
**SHEET: 3 OF 3**

**SCALE:**  
**1" = 20'**